



GROUND FLOOR PLAN 1:50

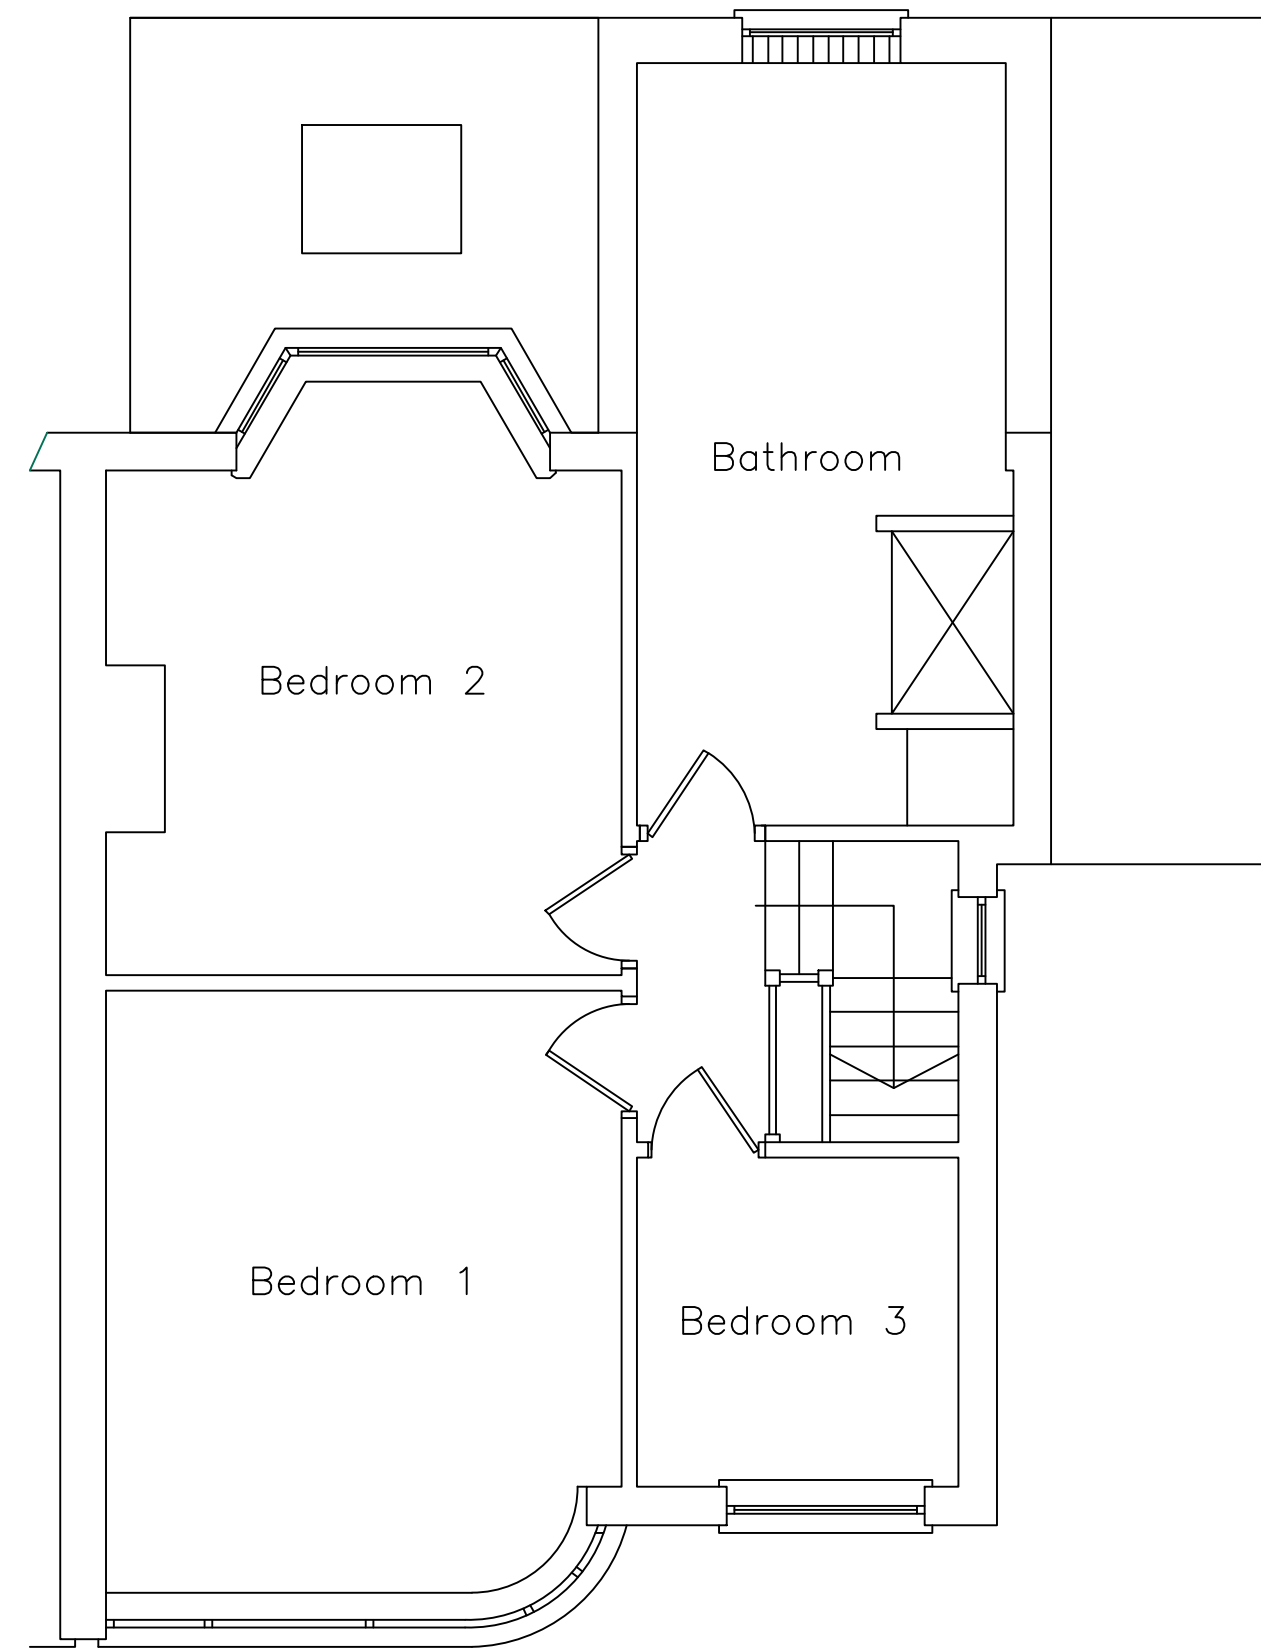


FIRST FLOOR PLAN 1:50

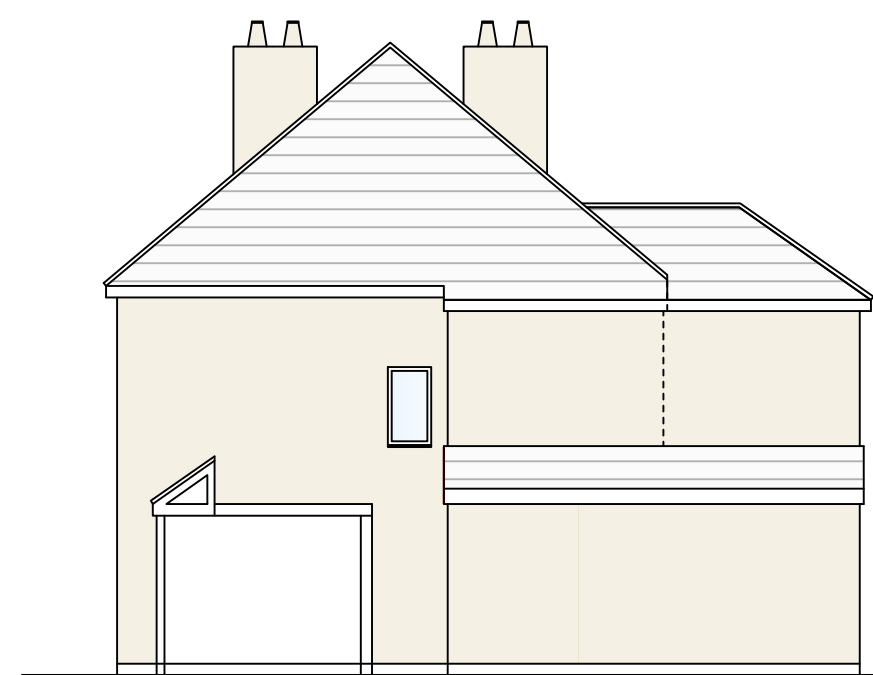

SIDE ELEVATION 1:100





REAR ELEVATION 1:100

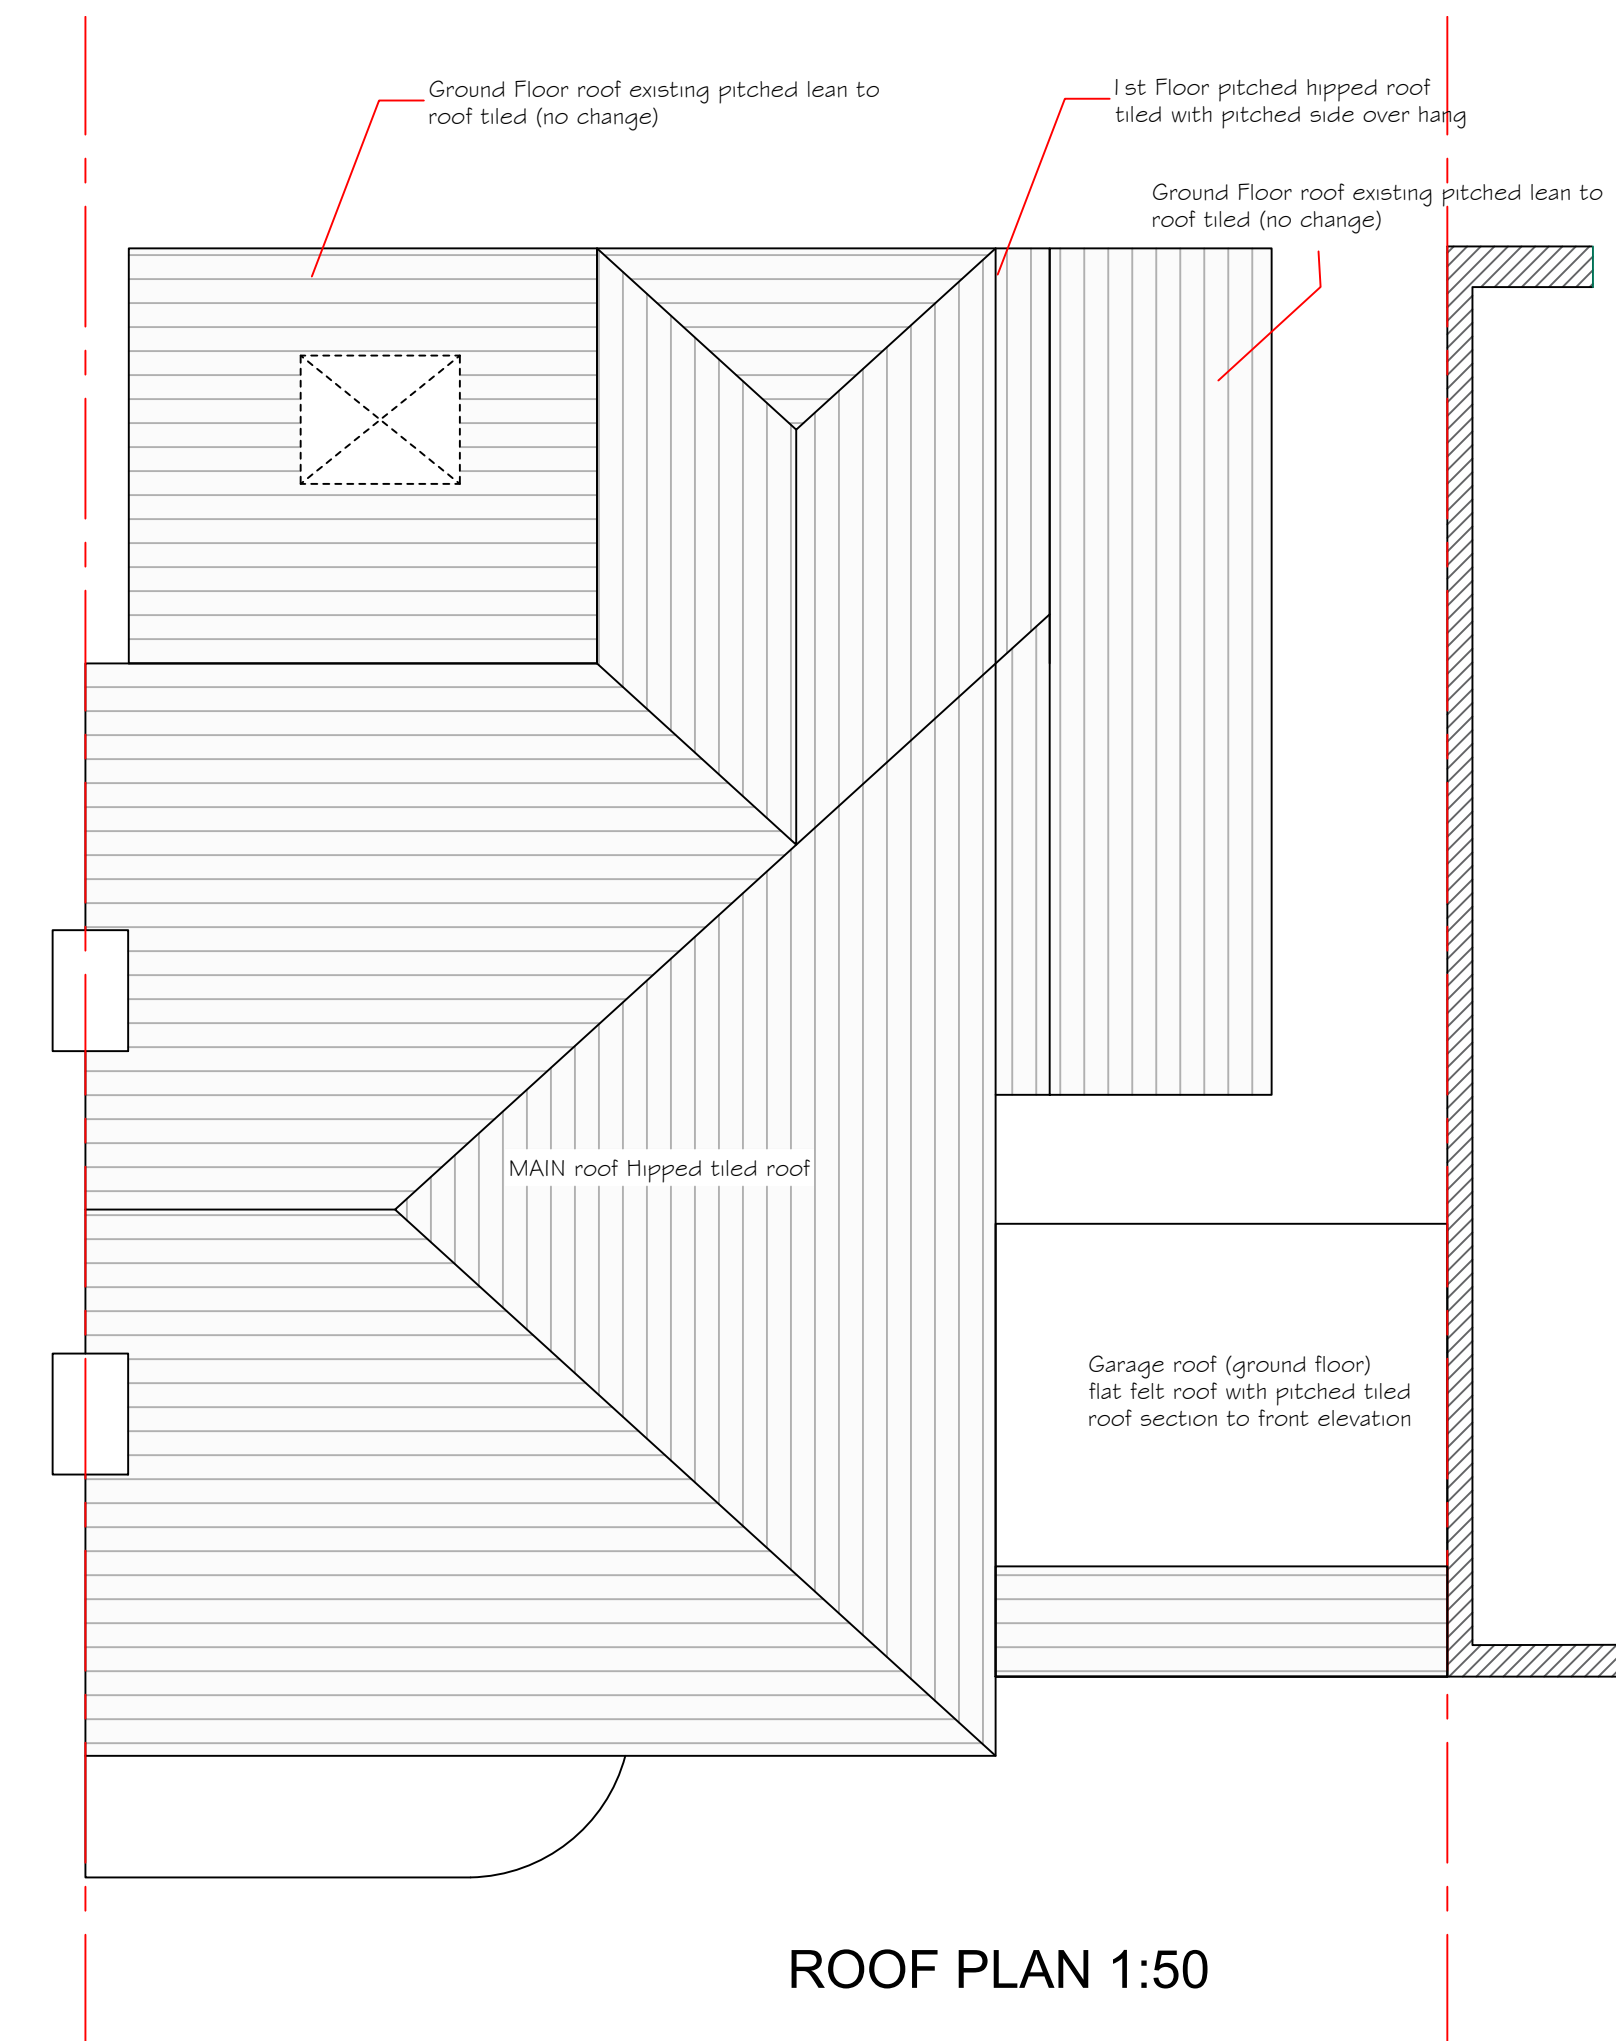

ROOF PLAN 1:50



FRONT ELEVATION 1:100

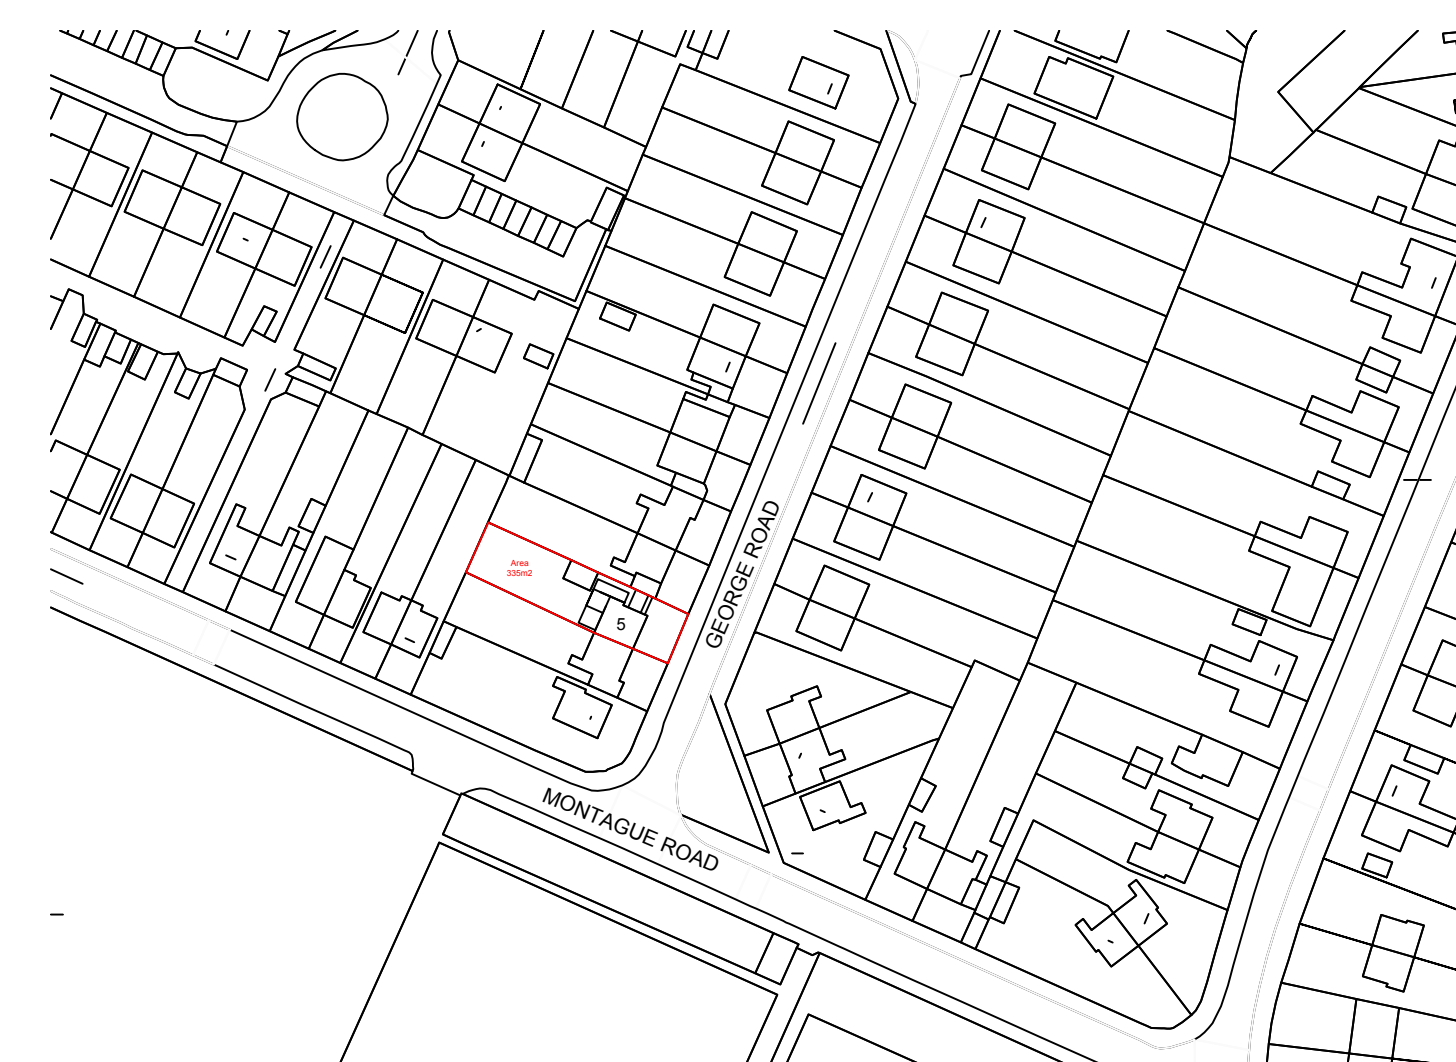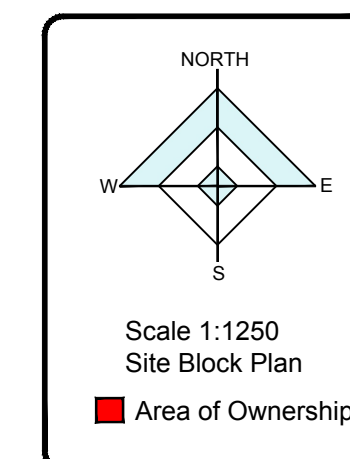

No.	Revision/Issue	Date

**DRAWING TITLE**  
EXISTING LAYOUT PLANS

**LAU**  
Architectural Design Ltd  
Company Number 11116199  
Bank Gallery, 13 High Street,  
Kenilworth, Warwickshire, CV8 1LY  
web: LAUArchitecturalDesign.co.uk

**Project Name and Address**  
5 GEORGE RD  
WARWICK  
WARWICKSHIRE  
CV34 5LX

Project <b>PLANNING</b>	Sheet <b>01</b>
Date NOV 23	Scale 1:50 @ A1