




FRONT ELEVATION 1:50

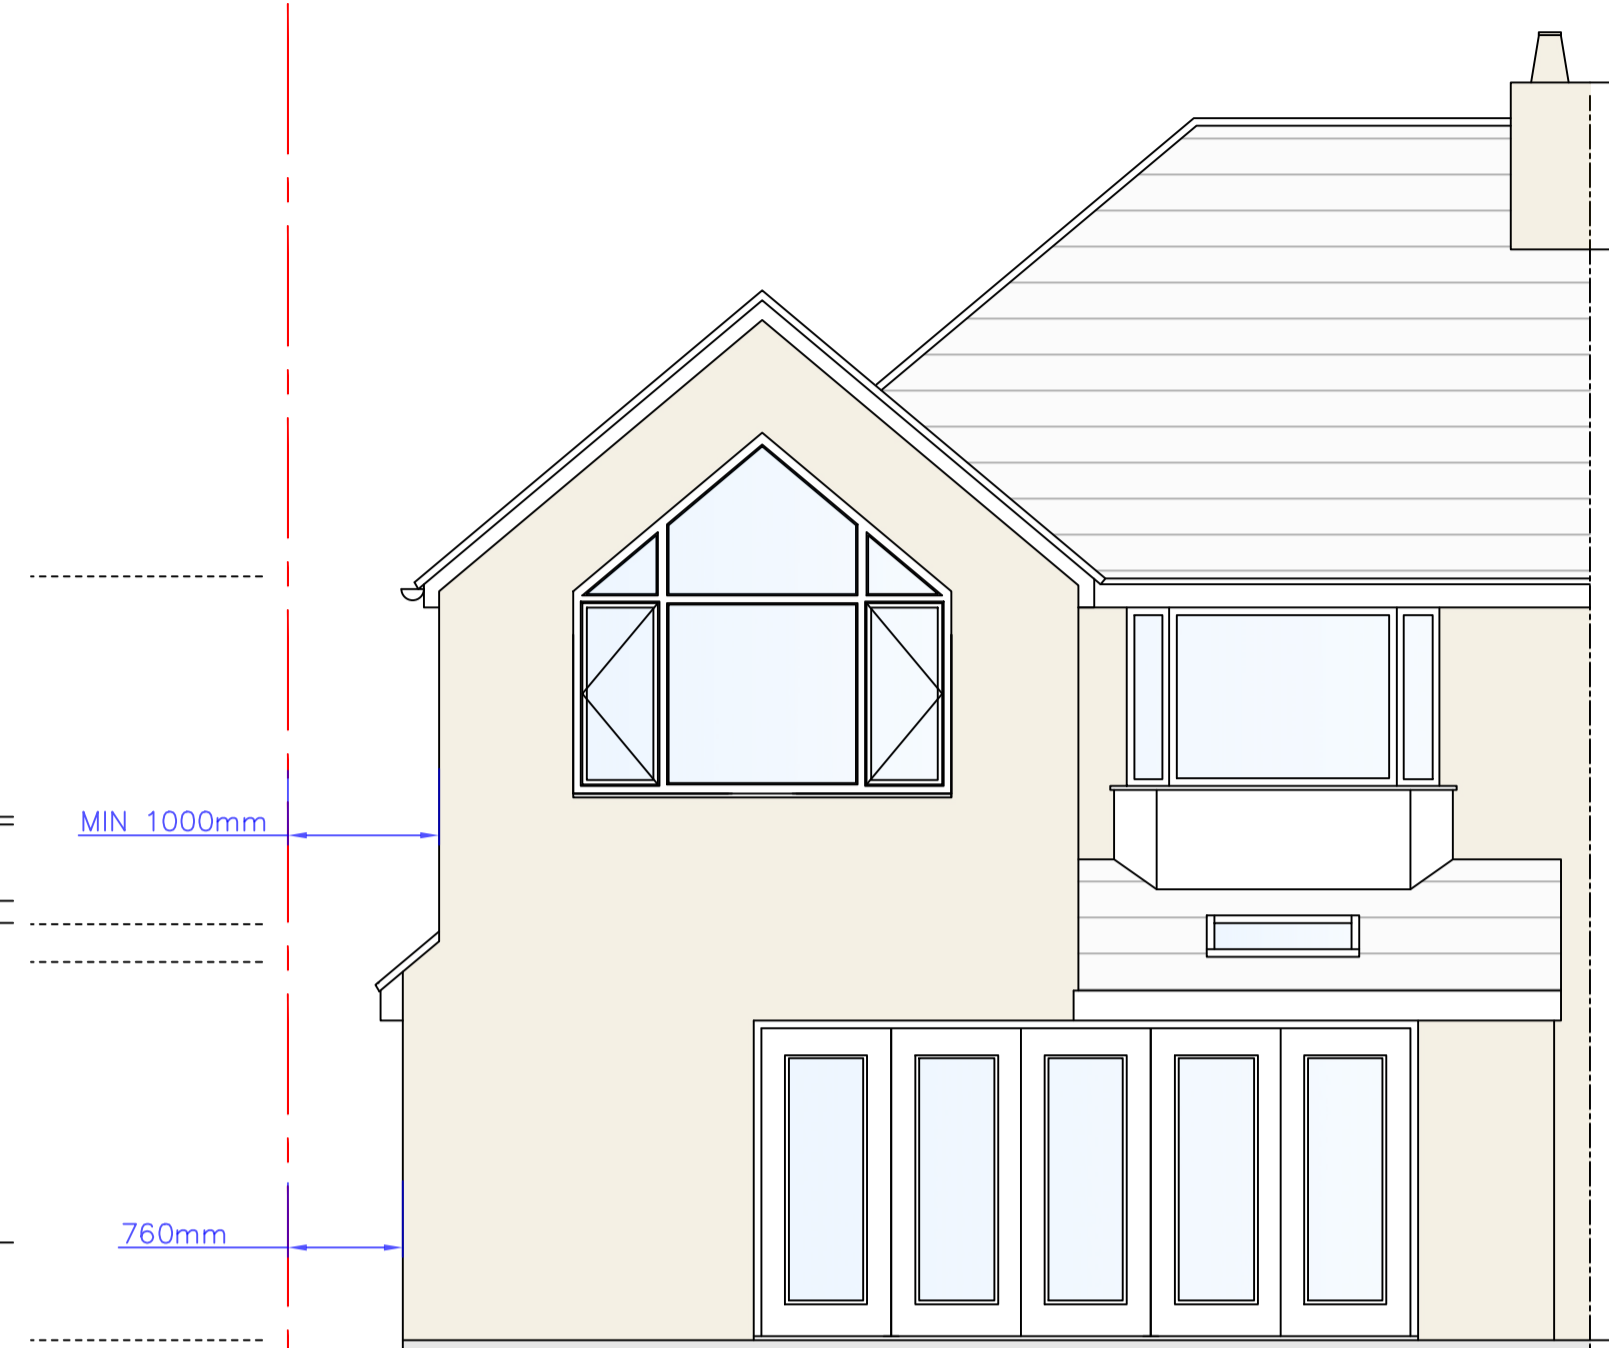

REAR ELEVATION 1:50



SIDE ELEVATION 1:50



No.	Revision/Issue	Date

DRAWING TITLE
PROPOSED ELEVATIONS

LAU
Architectural
Design Ltd
Company Number 11116199
Bank Gallery, 13 High Street,
Kenilworth, Warwickshire, CV8 1LY
web: LAUArchitecturalDesign.co.uk

Project Name and Address
5 GEORGE RD
WARWICK
WARWICKSHIRE
CV34 5LX

Project PLANNING	Sheet 03
Date NOV 23	
Scale 1:50 @ A1	