


Location Plan 1:1250



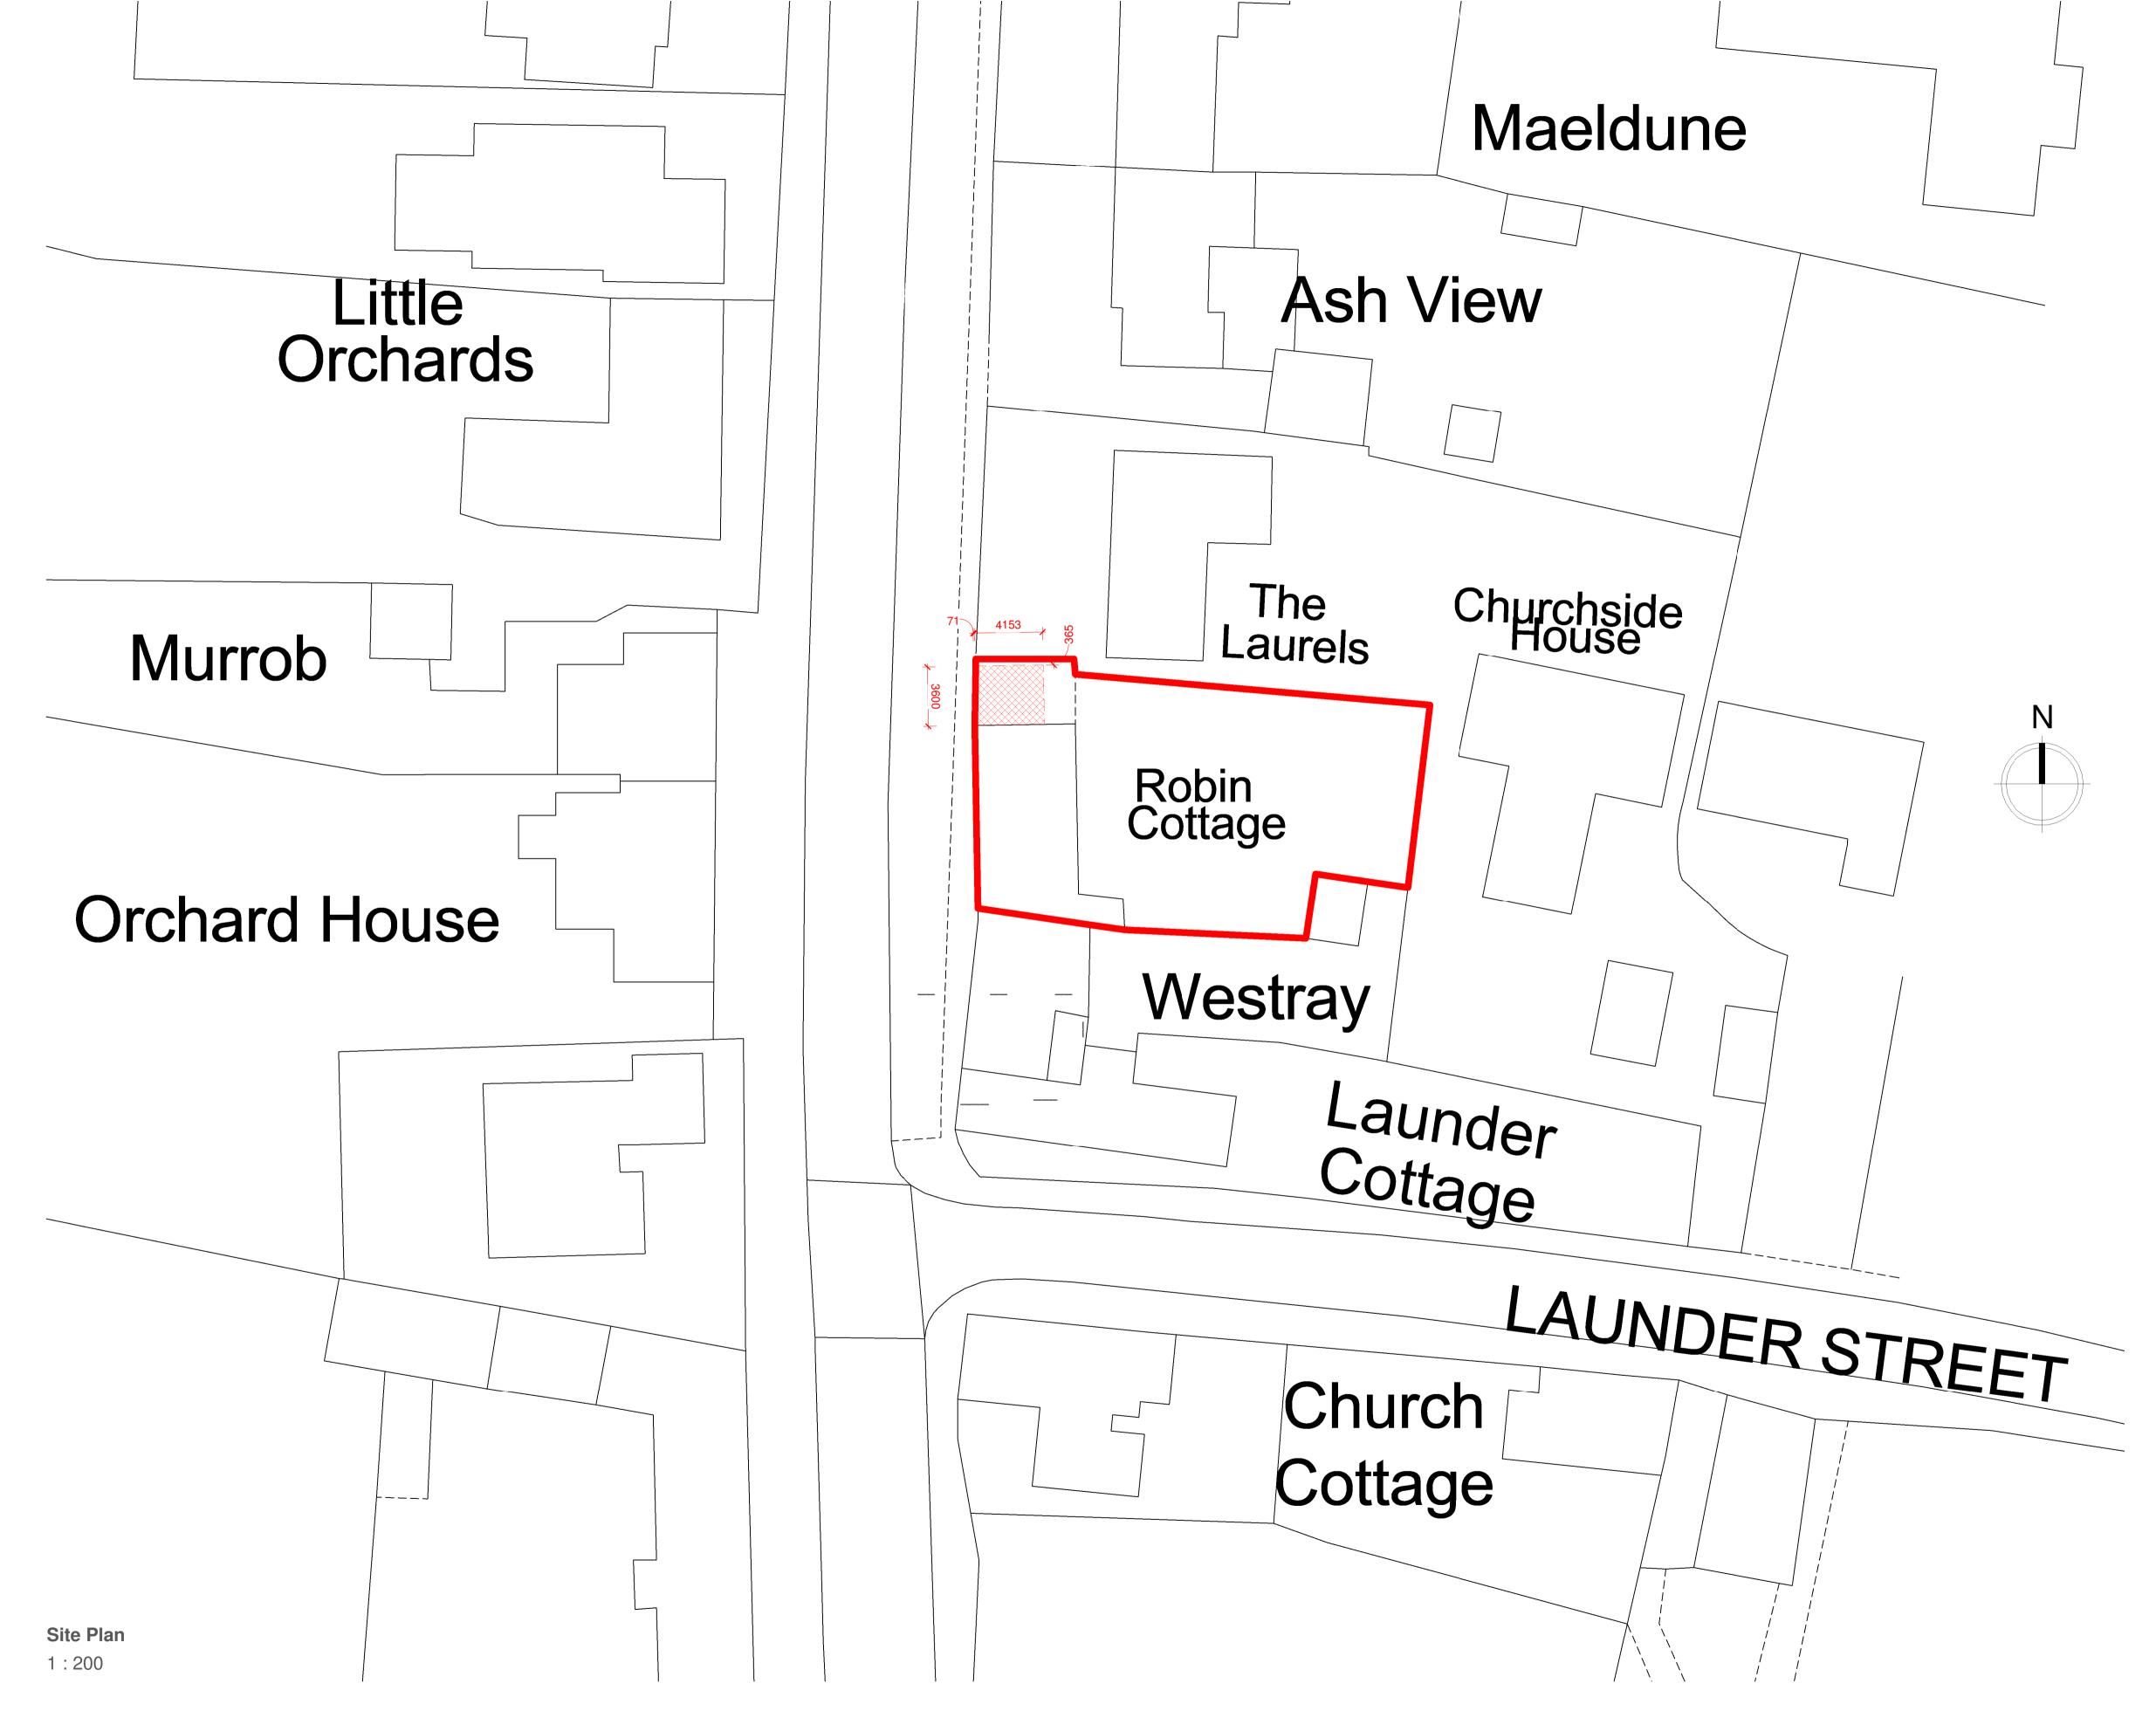









t: 07568 355 945
e: brad@bdarchitectural.co.uk
w: www.bdarchitectural.co.uk

- 04.01.2024 Original Issue

CLIENT: Grace Barlow

PROJECT: Extensions & Alterations

SCALE at A1: As indicated

DRAWING NO: 23064_01_-_

Site Plans

ADDRESS: Robin Cottage, High Street, Orston