


1M @ 1:100
5M @ 1:500
2M @ 1:50
50M @ 1:1250



SOUTH EAST FACING ELEVATION




NORTH WEST FACING ELEVATION

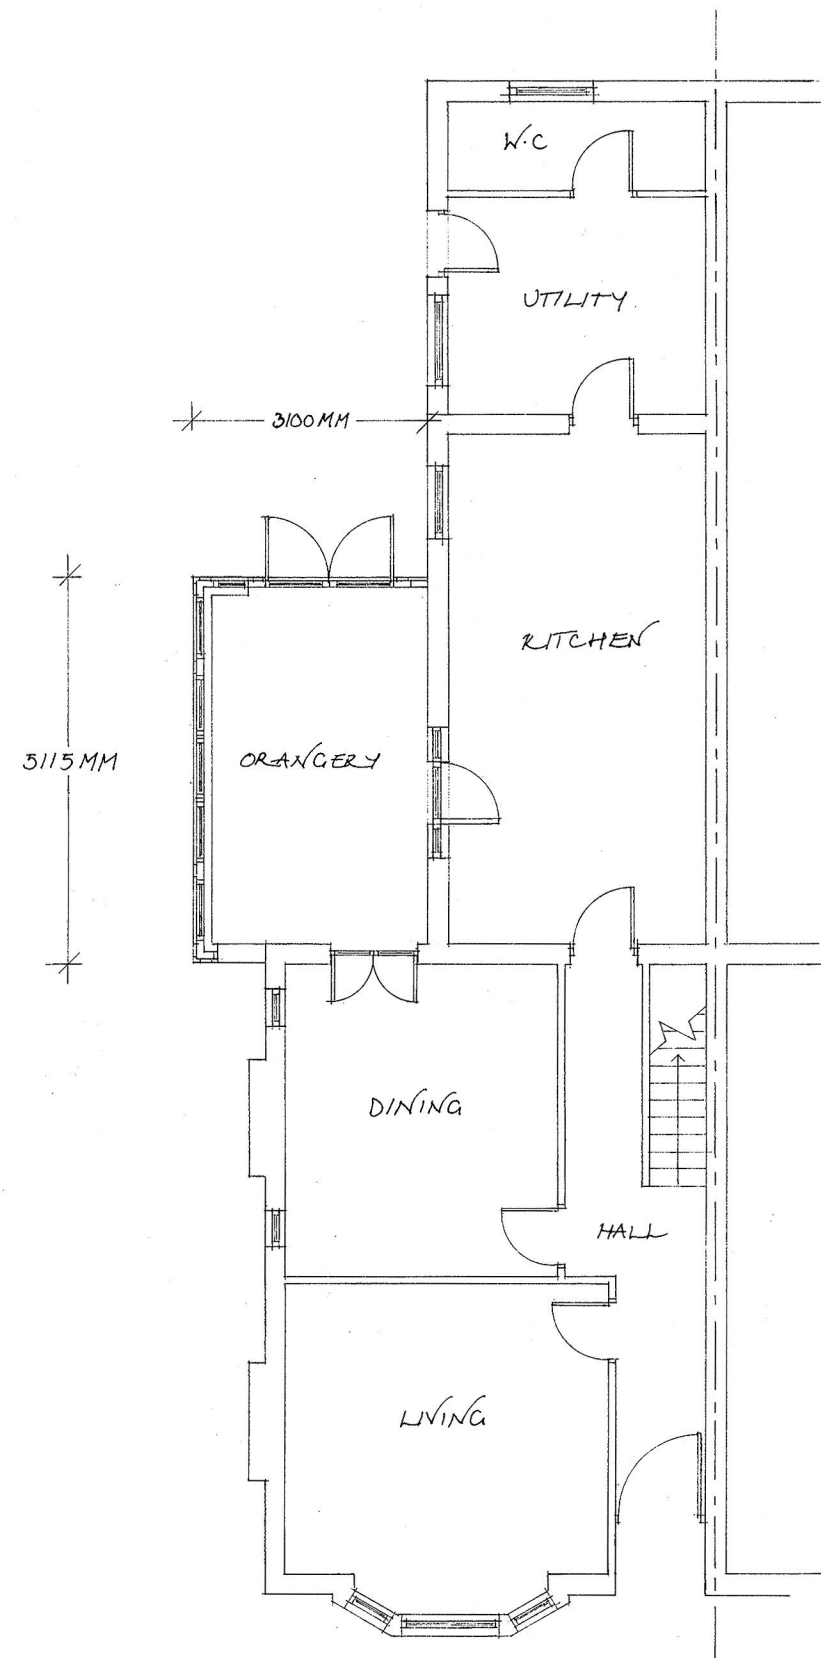

GROUND FLOOR PLAN



SOUTH WEST FACING ELEVATION


VALE
 GARDEN
 HOUSES
 LTD
 LONDONTHORPE ROAD
 GRANTHAM
 LINCOLNSHIRE, NG31 9SJ
 TEL: 01476 564433 FAX: 01476 578555

NOTE:
 BASEWORKS ARE TO BE SET OUT ONLY TO FOUNDATION DRAWINGS. CONTRACTORS AND ERECTORS MUST VERIFY ALL DIMENSIONS ON SITE BEFORE WORK COMMENCES.

THIS DRAWING, ITS DESIGN AND APPLICATION TO SITE, AND ITS COMPONENTS REMAINS THE PROPERTY OF VALE GARDEN HOUSES LTD. AND MAY NOT BE REPRODUCED IN ANY WAY WITHOUT PRIOR CONSENT

Rev	Date	Details

Client: 55413
 MISS. S. GARDNER

Address:
 41 BINGHAM ROAD,
 RADCLIFFE-ON-TRENT,
 NOTTINGHAM,
 NOTTINGHAMSHIRE,
 NG12 2FY

Scale: 1:100 @ A2	Date: 08.01.24
Drawn By: ANNA	Checked By: N.L

Drawing:
 PROPOSED PLAN & ELEVATIONS

Drawing No.
 A2Q 14329-1 (P2)