
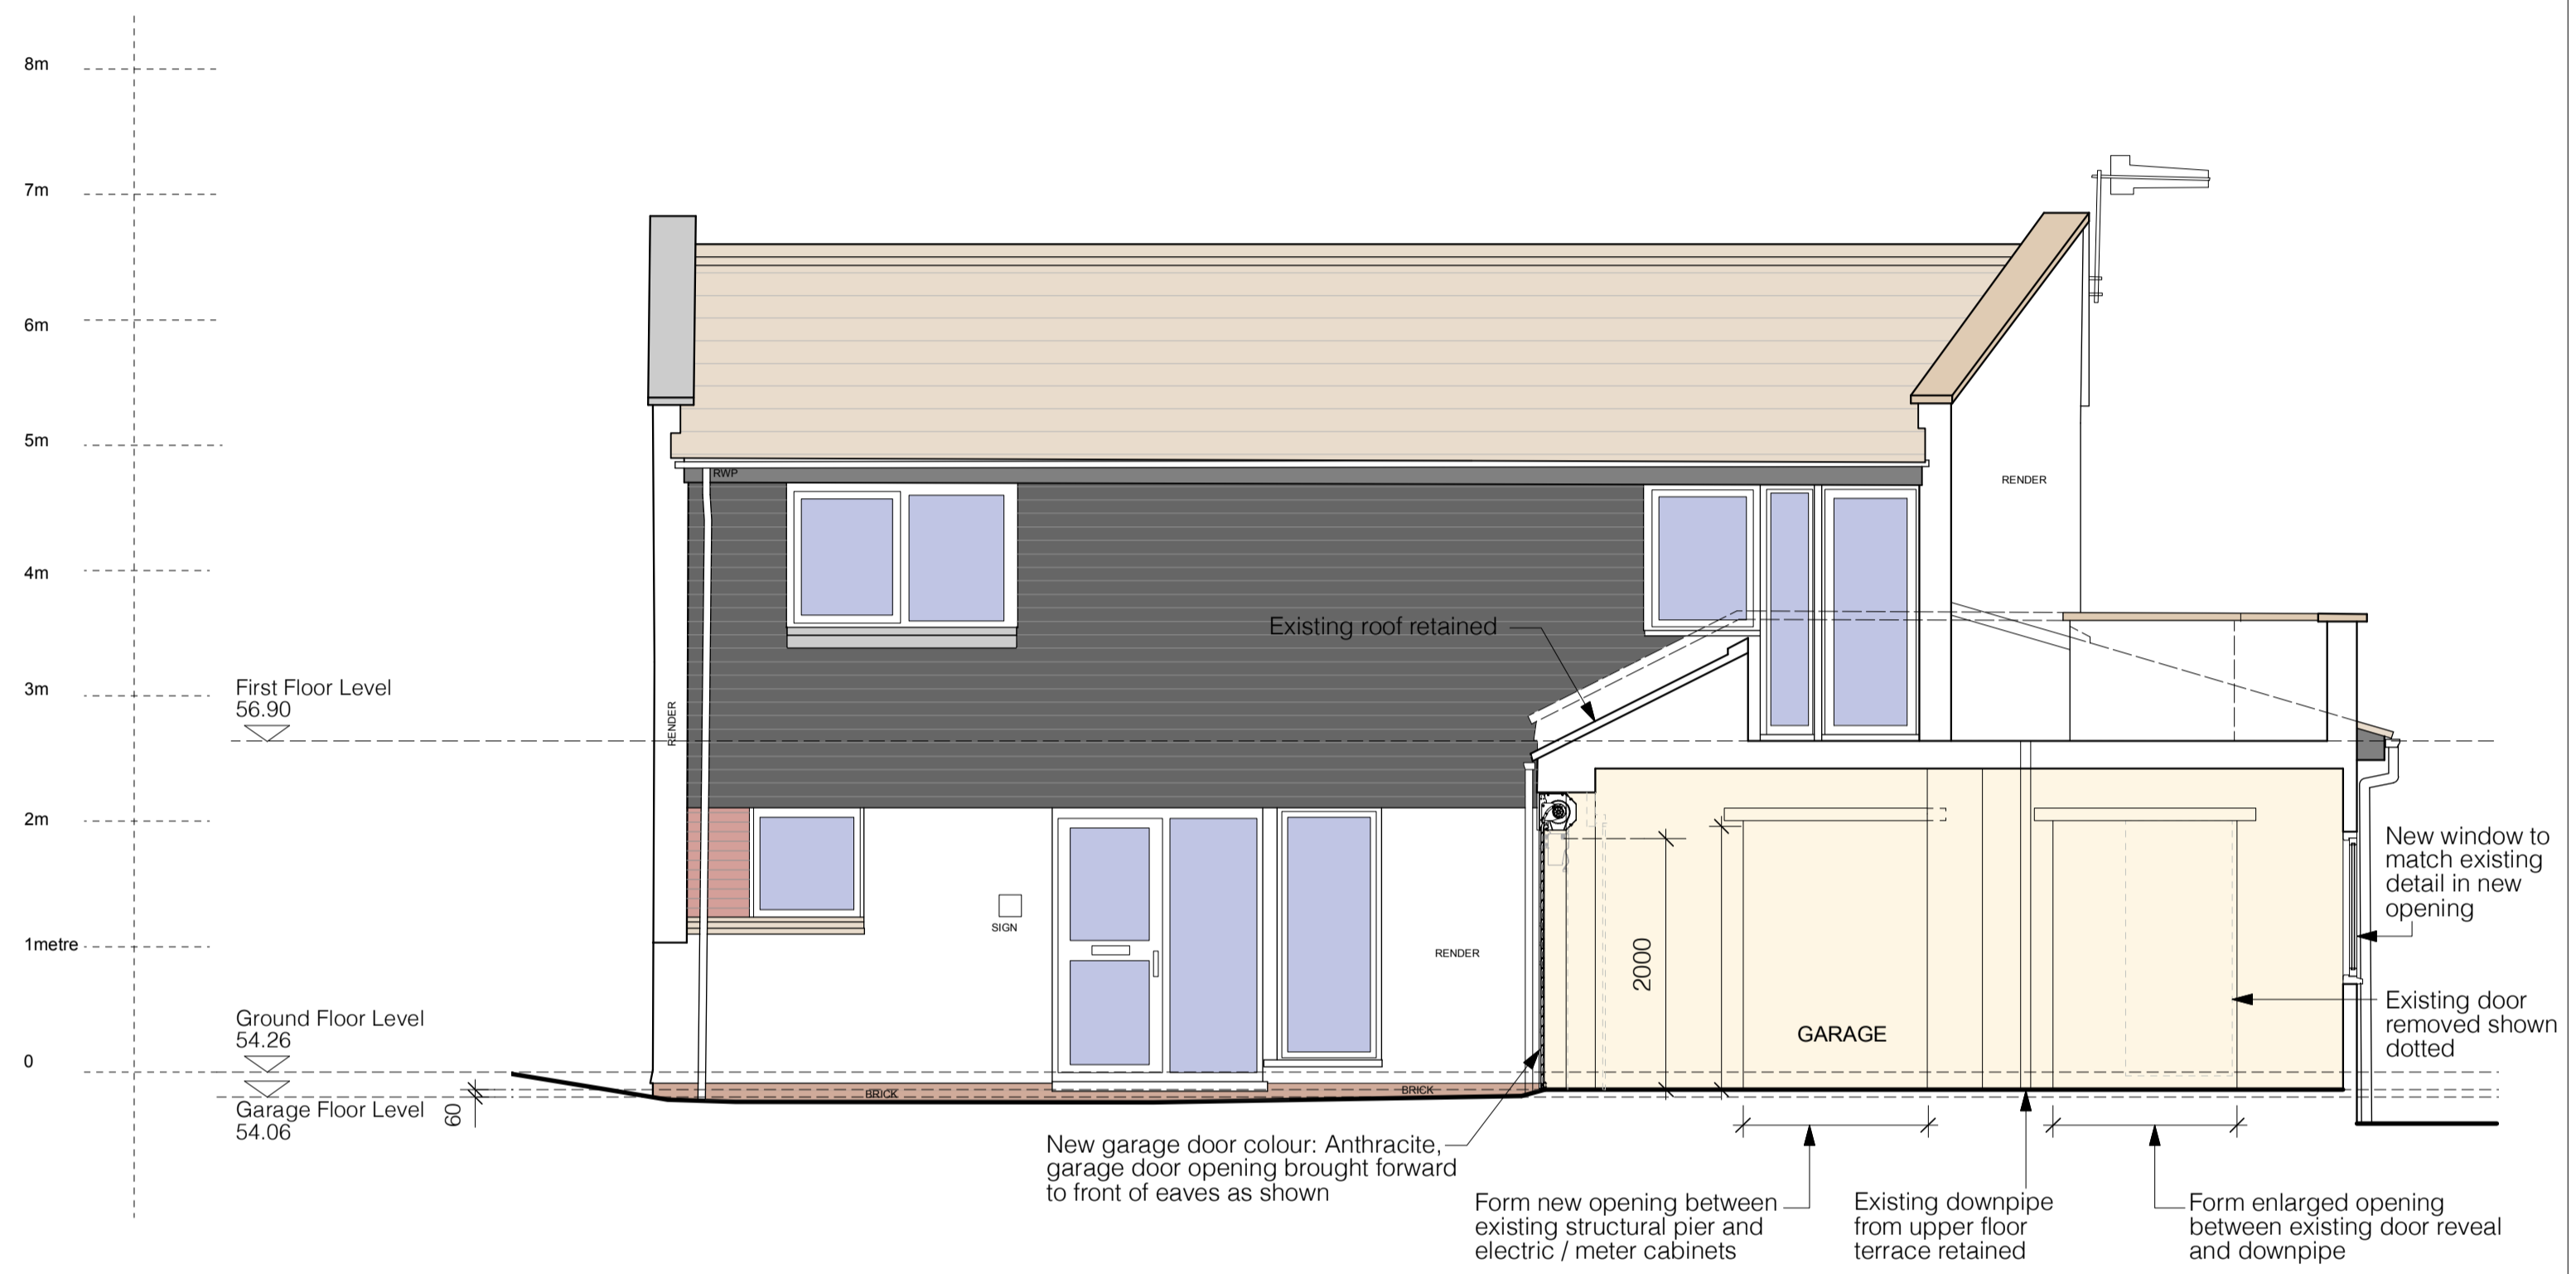


ROOF PLAN

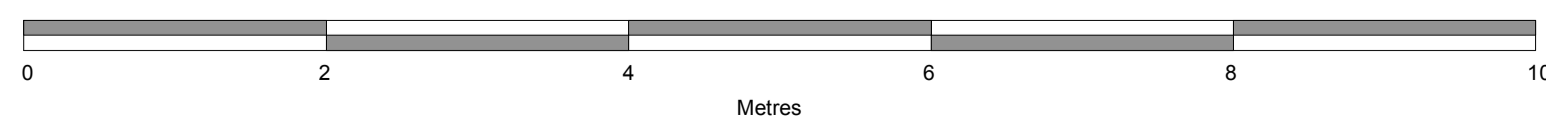

SECTION A - A

B	16/01/24	DG	Updated
A	10/01/24	DG	Updated in accordance with clients requirements
Rev	Date	Initials	Details

Purpose of Issue
PLANNING APPLICATION

RICHARD PEDLAR ARCHITECTS
 ARCHITECTURE • CONSERVATION • URBAN DESIGN

RPCA St Brandon's House 29 Great George Street
 Bristol BS1 5QT • 0117 974 2612
 www.rpca.co.uk • info@rpca.co.uk

Project **3 Sharland Close,
 Sneyd Park, Bristol**

Client **Mr R. Stansfield**

Title **Roof Plan and Section A-A
 As Proposed**

Drawing No. **STN4735.07B**

Scale **1:50 @A1** Date **December 2023**
1:100 @ A3

Responsibility is not accepted for errors made by others in scaling from this drawing. All construction information to be taken from figured dimensions only.