


FIRST FLOOR PLAN

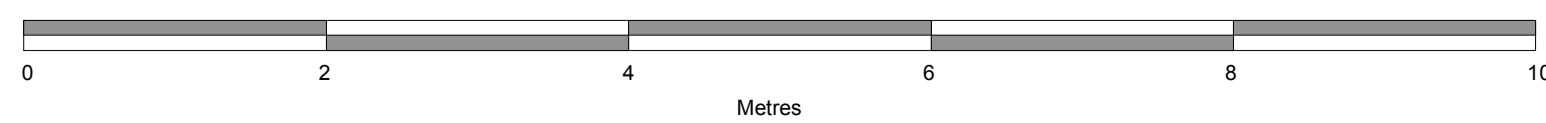

SECTION A - A

A 10/01/24 DG Updated in accordance with clients requirements
Rev Date Initials Details

Purpose of Issue
SURVEY

RICHARD PEDLAR ARCHITECTS
ARCHITECTURE • CONSERVATION • URBAN DESIGN

RPCA St Brandon's House 29 Great George Street
Bristol BS1 5QT • 0117 974 2612
www.rpca.co.uk • info@rpca.co.uk



Project 3 Sharland Close,
Sneyd Park, Bristol

Client Mr R. Stansfield

Title Roof Plan and Section A-A
As Existing

Drawing No. STN4735.03A

Scale 1:50 @A1 Date December
1:100 @A3 2023

Responsibility is not accepted for errors made by others in scaling from this drawing. All construction information to be taken from figured dimensions only.