


PROPOSED SITE LAYOUT PLAN


EXISTING SITE ENTRANCE

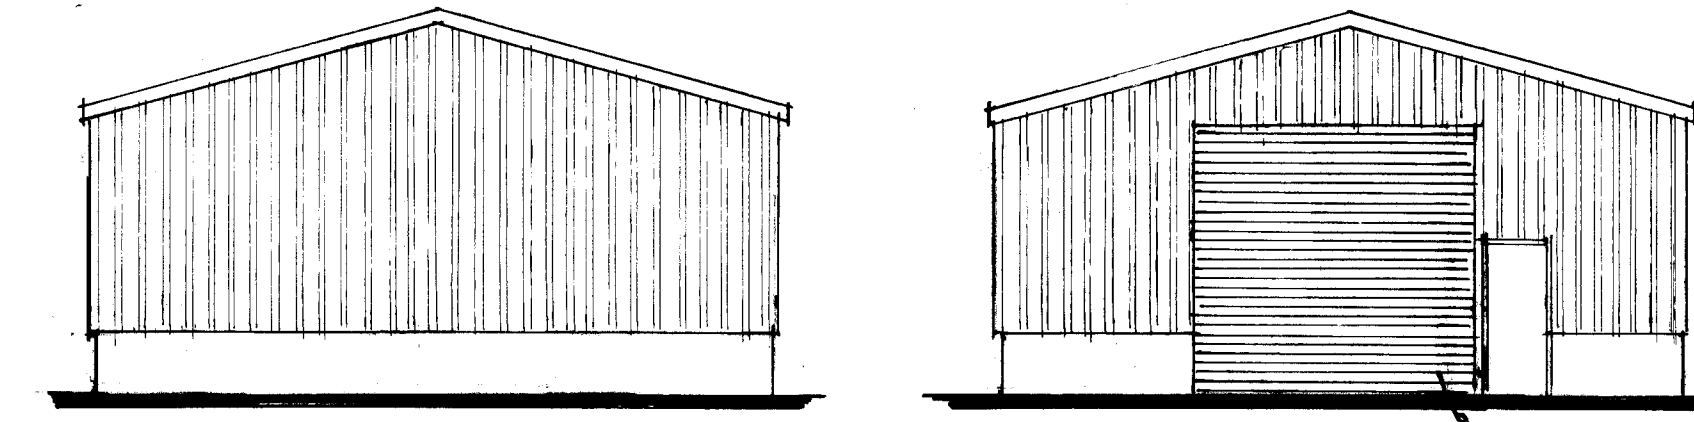


NORTH EAST ELEVATION

SOUTH WEST ELEVATION


STEEL ROLLER SHUTTER DOOR

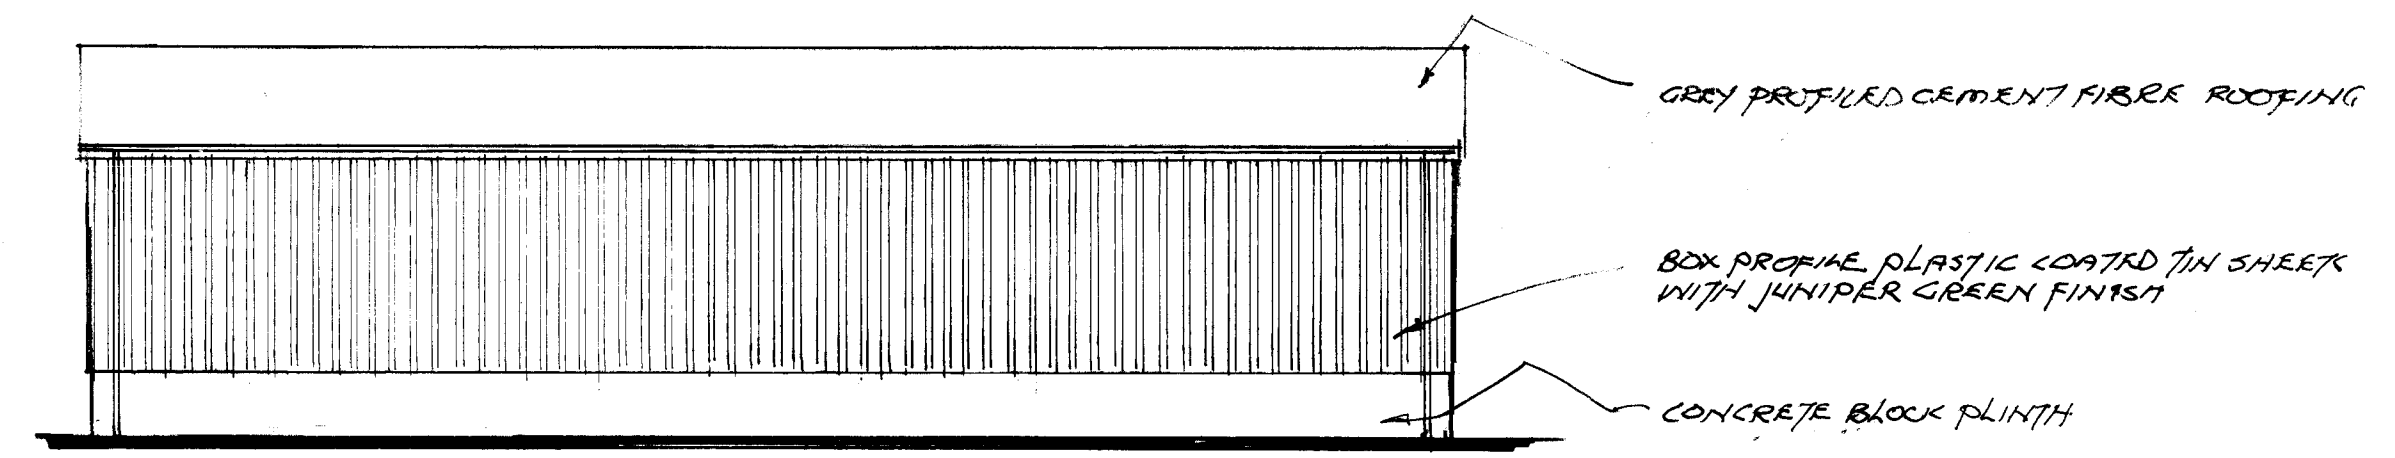


SOUTH EAST ELEVATION

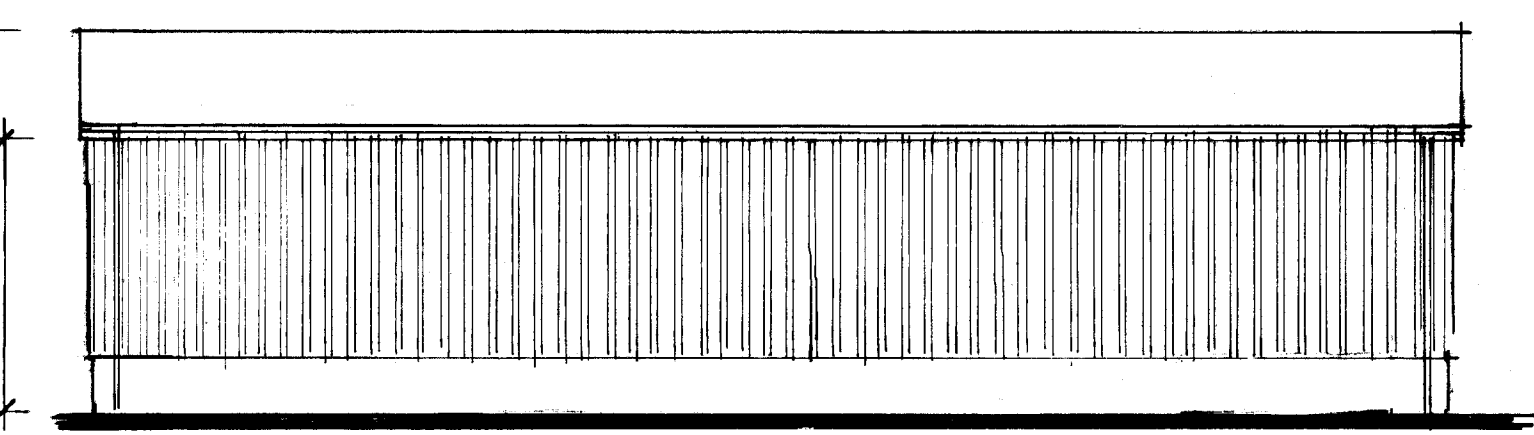


NORTH WEST ELEVATION

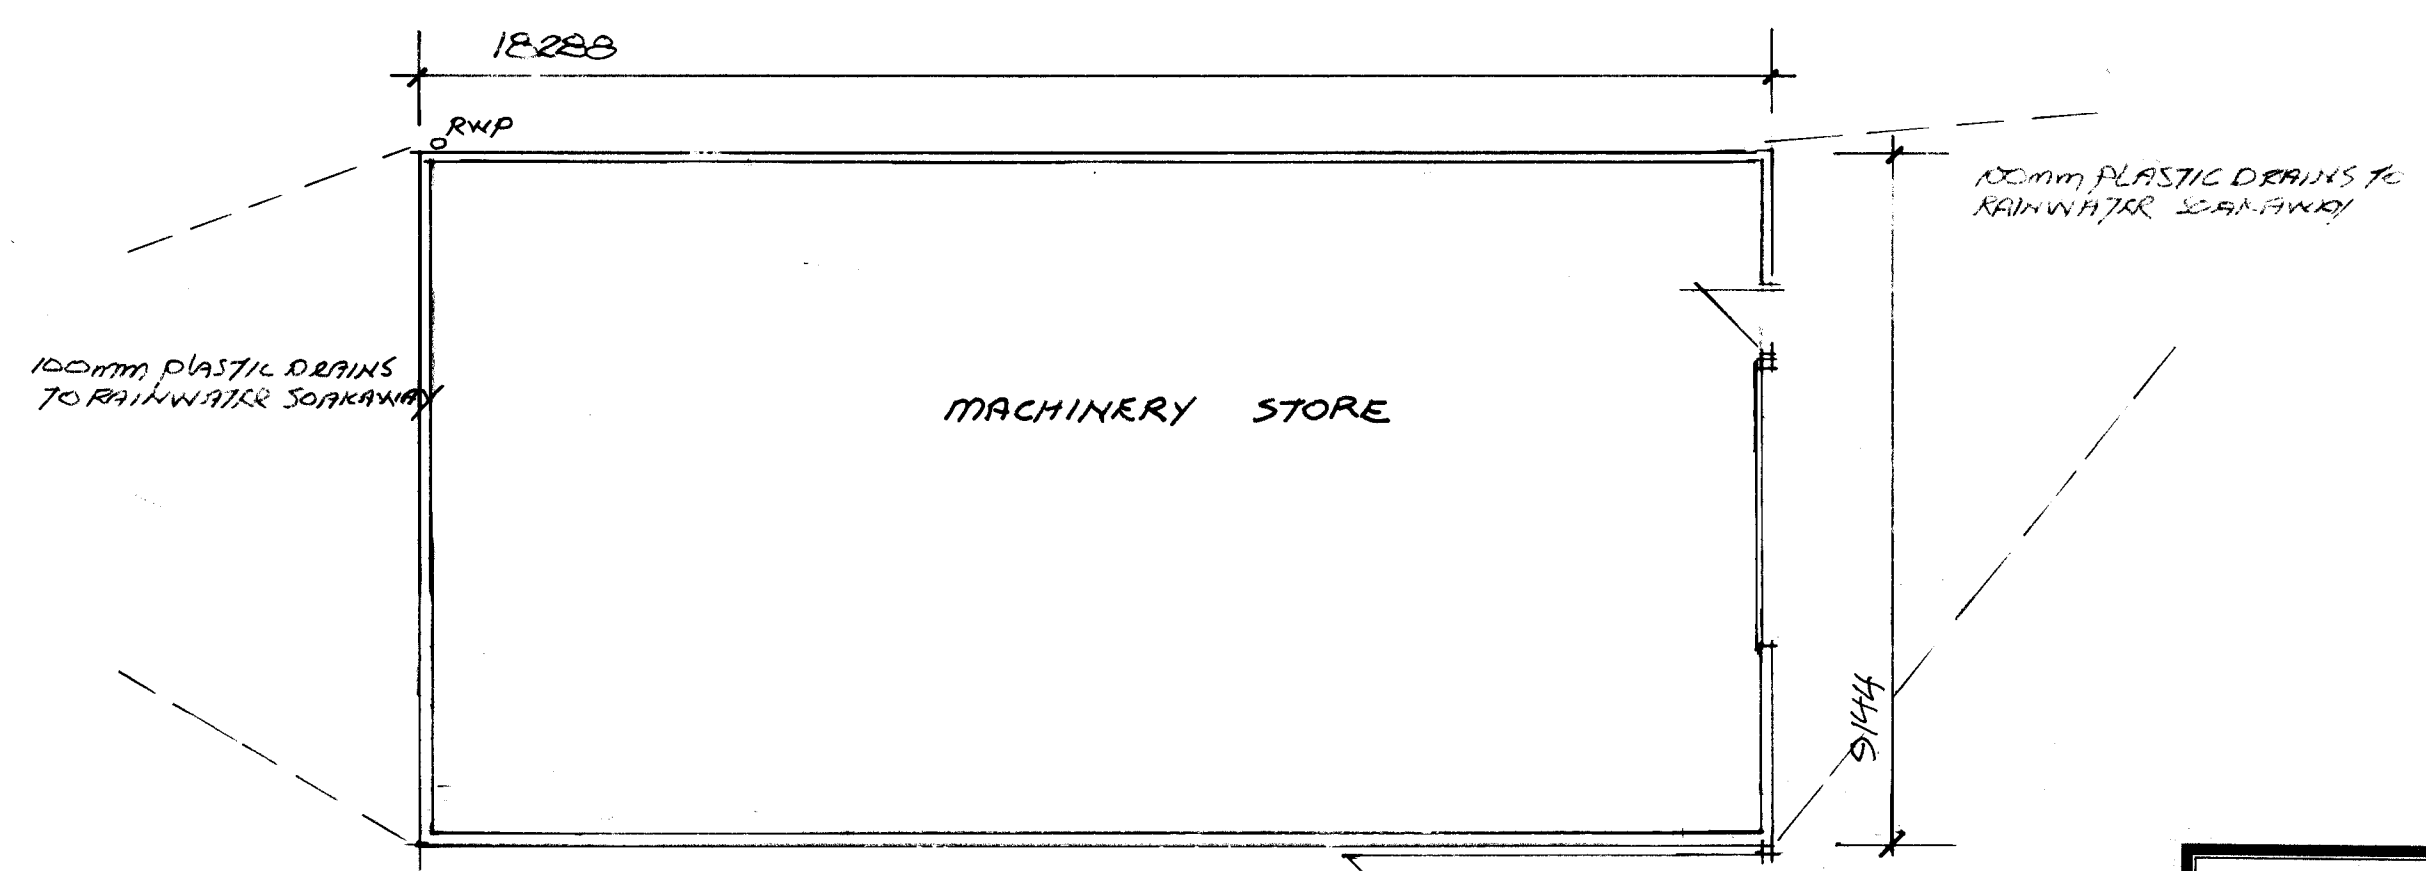

FLOOR PLAN

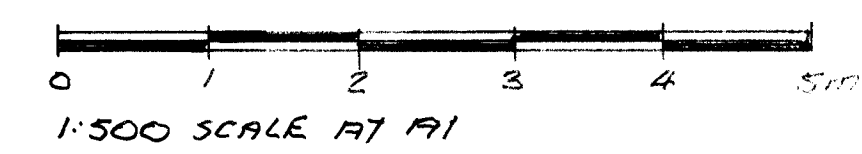

1:500 SCALE AT A1

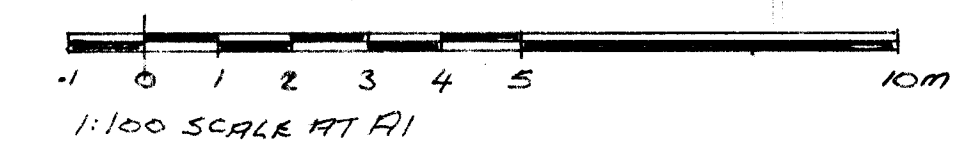

1:100 SCALE AT A1

NEW STORAGE BARN AND DRIVE
Marine & Wildlife Rescue, Church
Road, Ringsfield, Beccles, NR34 8JY
Site Layout Plan, Plans & Elevations

Drg No: **2308:332:02**
 Scales: **1:500 & 1:100** (At A1)
 Date: **December 2023**

Stephen Barrett
 Architectural Consultant

Stephen Barrett B.Sc.(Hons) IC008
 The Woodside 8 Renair Place
 Gunton Park, Lowestoft
 Suffolk NR32 4LY

Phone: 01502 562633
 Mob: 07850 103340
 Email: sbarrett@btinternet.com

Complete Design
 and Drawing Service