

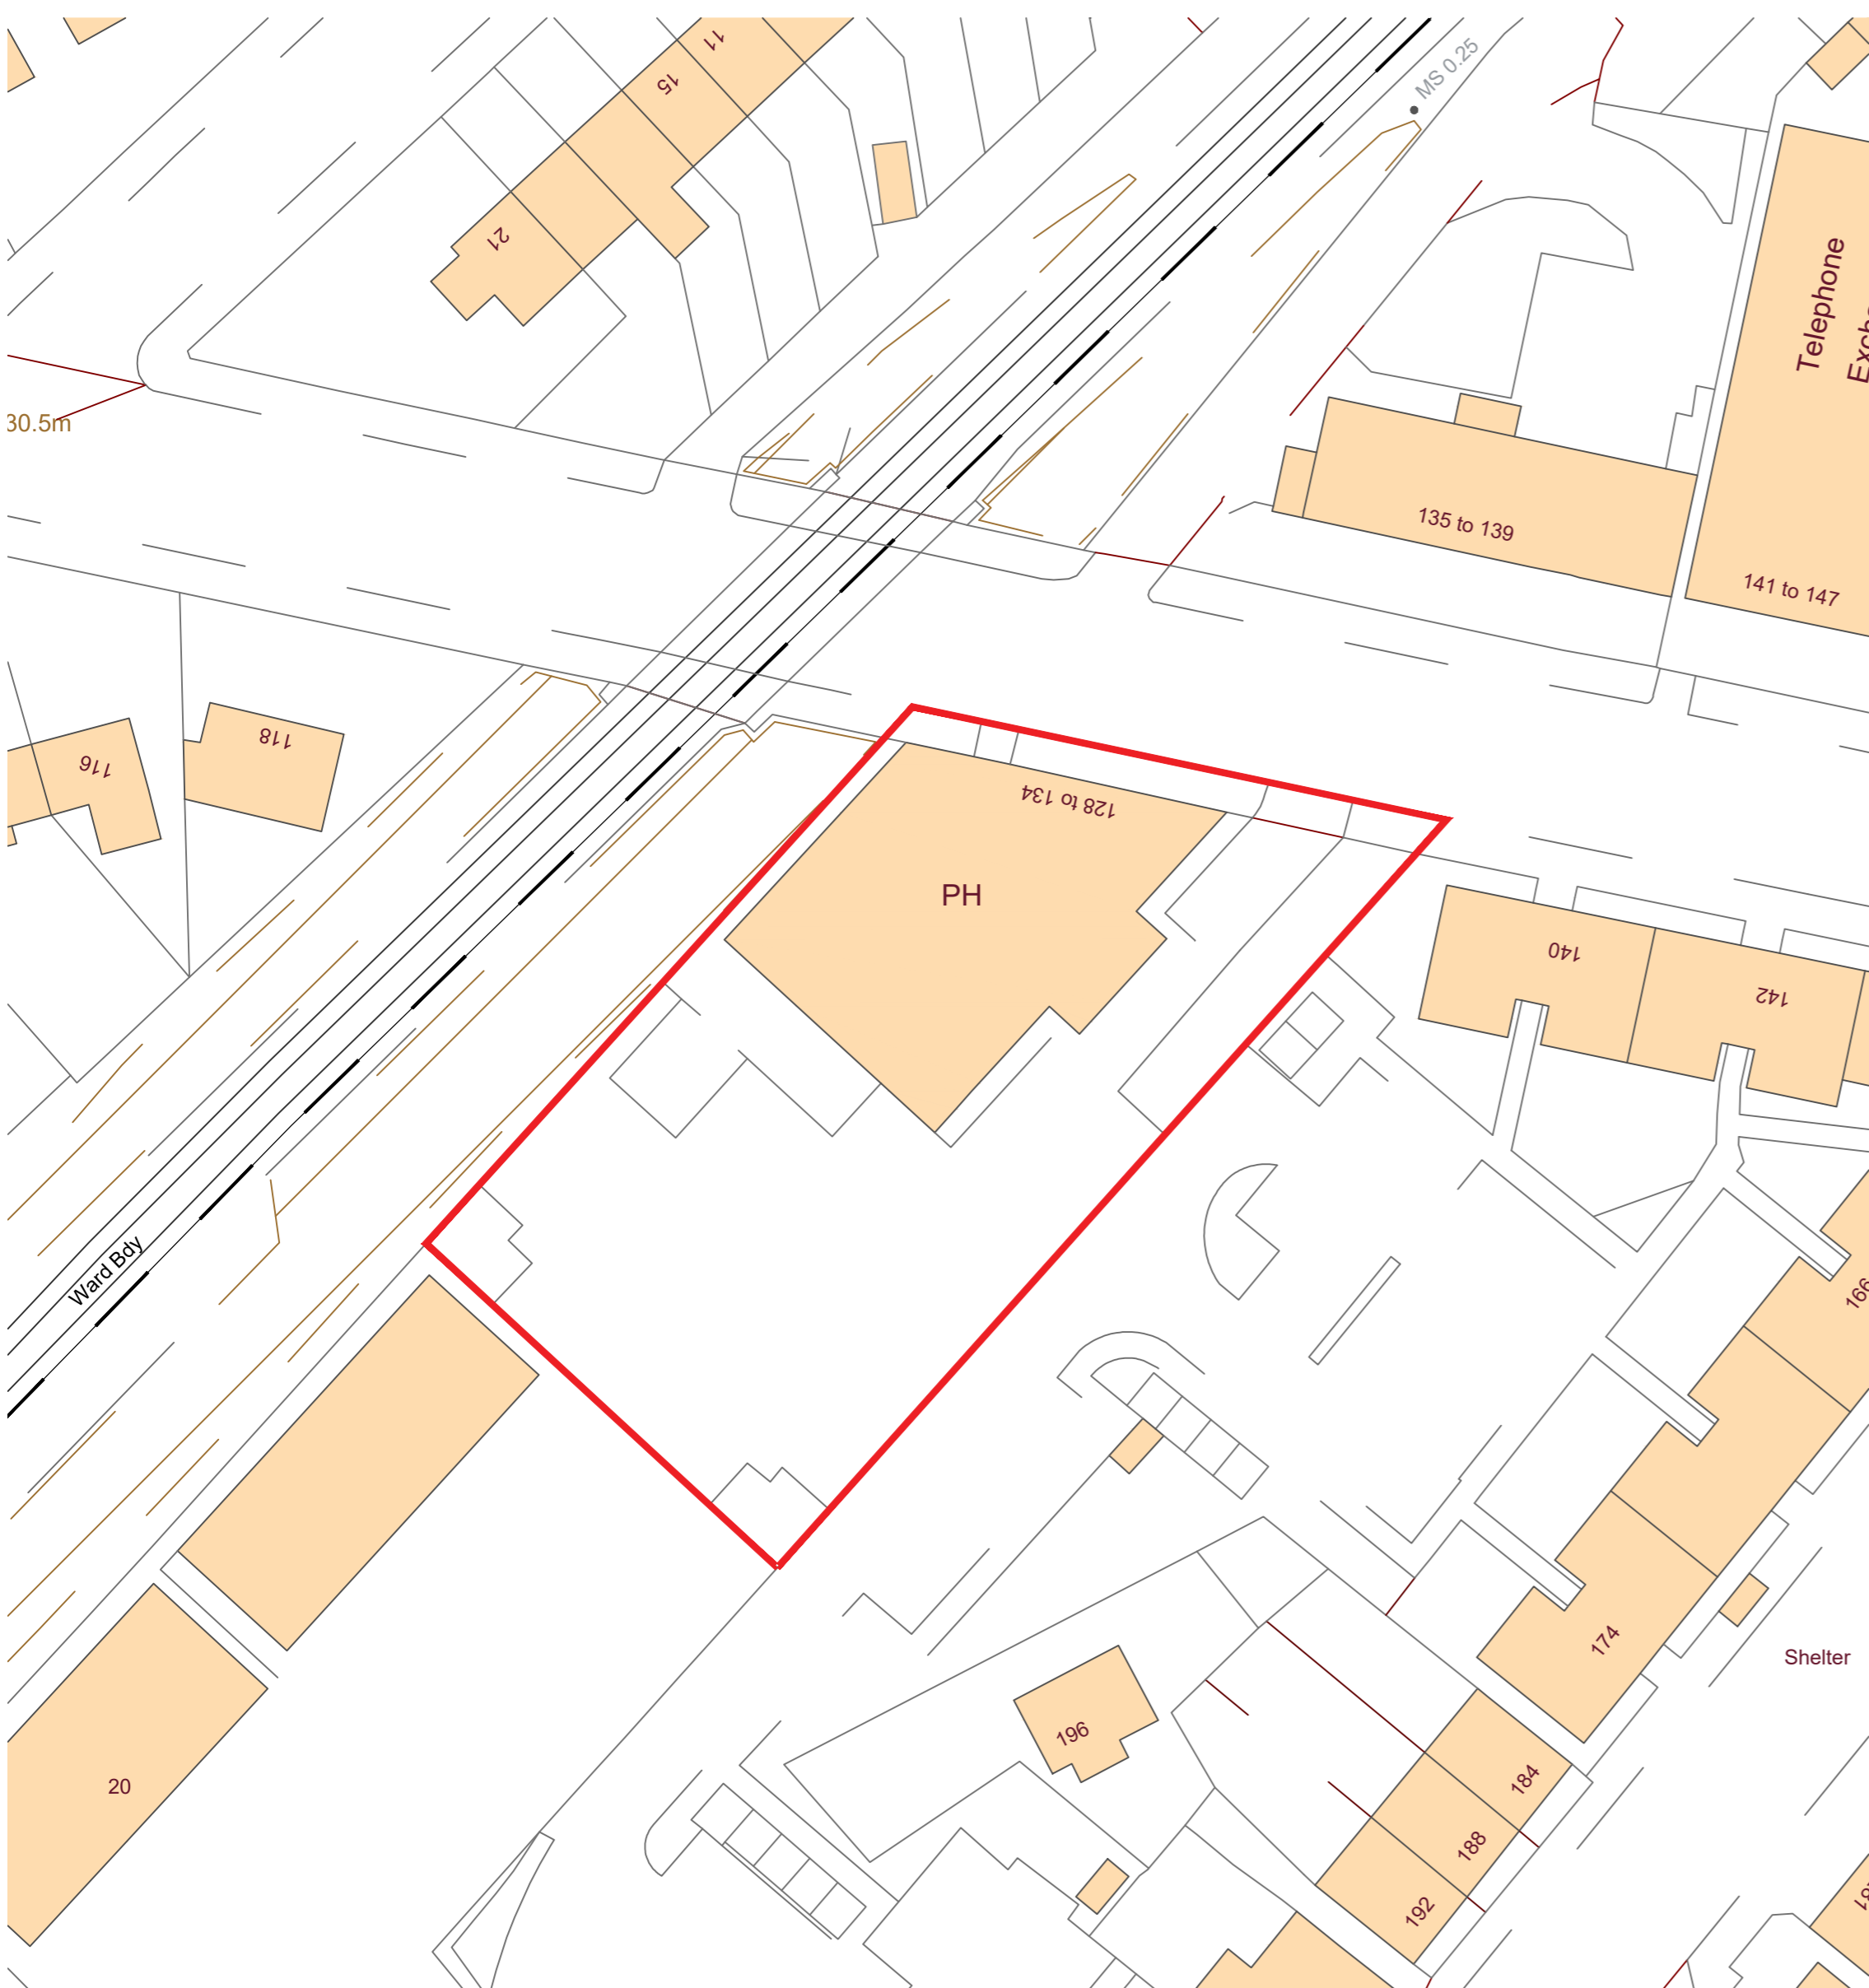



- GENERAL NOTES:
1. THIS DRAWING IS TO BE READ IN CONJUNCTION WITH THE OTHER RELEVANT CONSULTANTS DRAWINGS
  2. ALL FINISHES ARE TO CONFORM TO THE CURRENT BUILDING REGULATIONS.
  3. REFER TO A SEPARATE DOCUMENT FOR THE DESIGNERS RISK ASSESSMENT.
  4. ALL WORKS OR MATERIALS INDICATED ON THIS DRAWING ARE TO BE TO THE LATEST RELEVANT BRITISH STANDARDS AND CARRIED OUT IN ACCORDANCE WITH THE BRITISH STANDARDS CODES OF PRACTICE OR RECOGNIZED INSTITUTE OR TRADE ASSOCIATION RECOMMENDATIONS AND PUBLICATIONS.

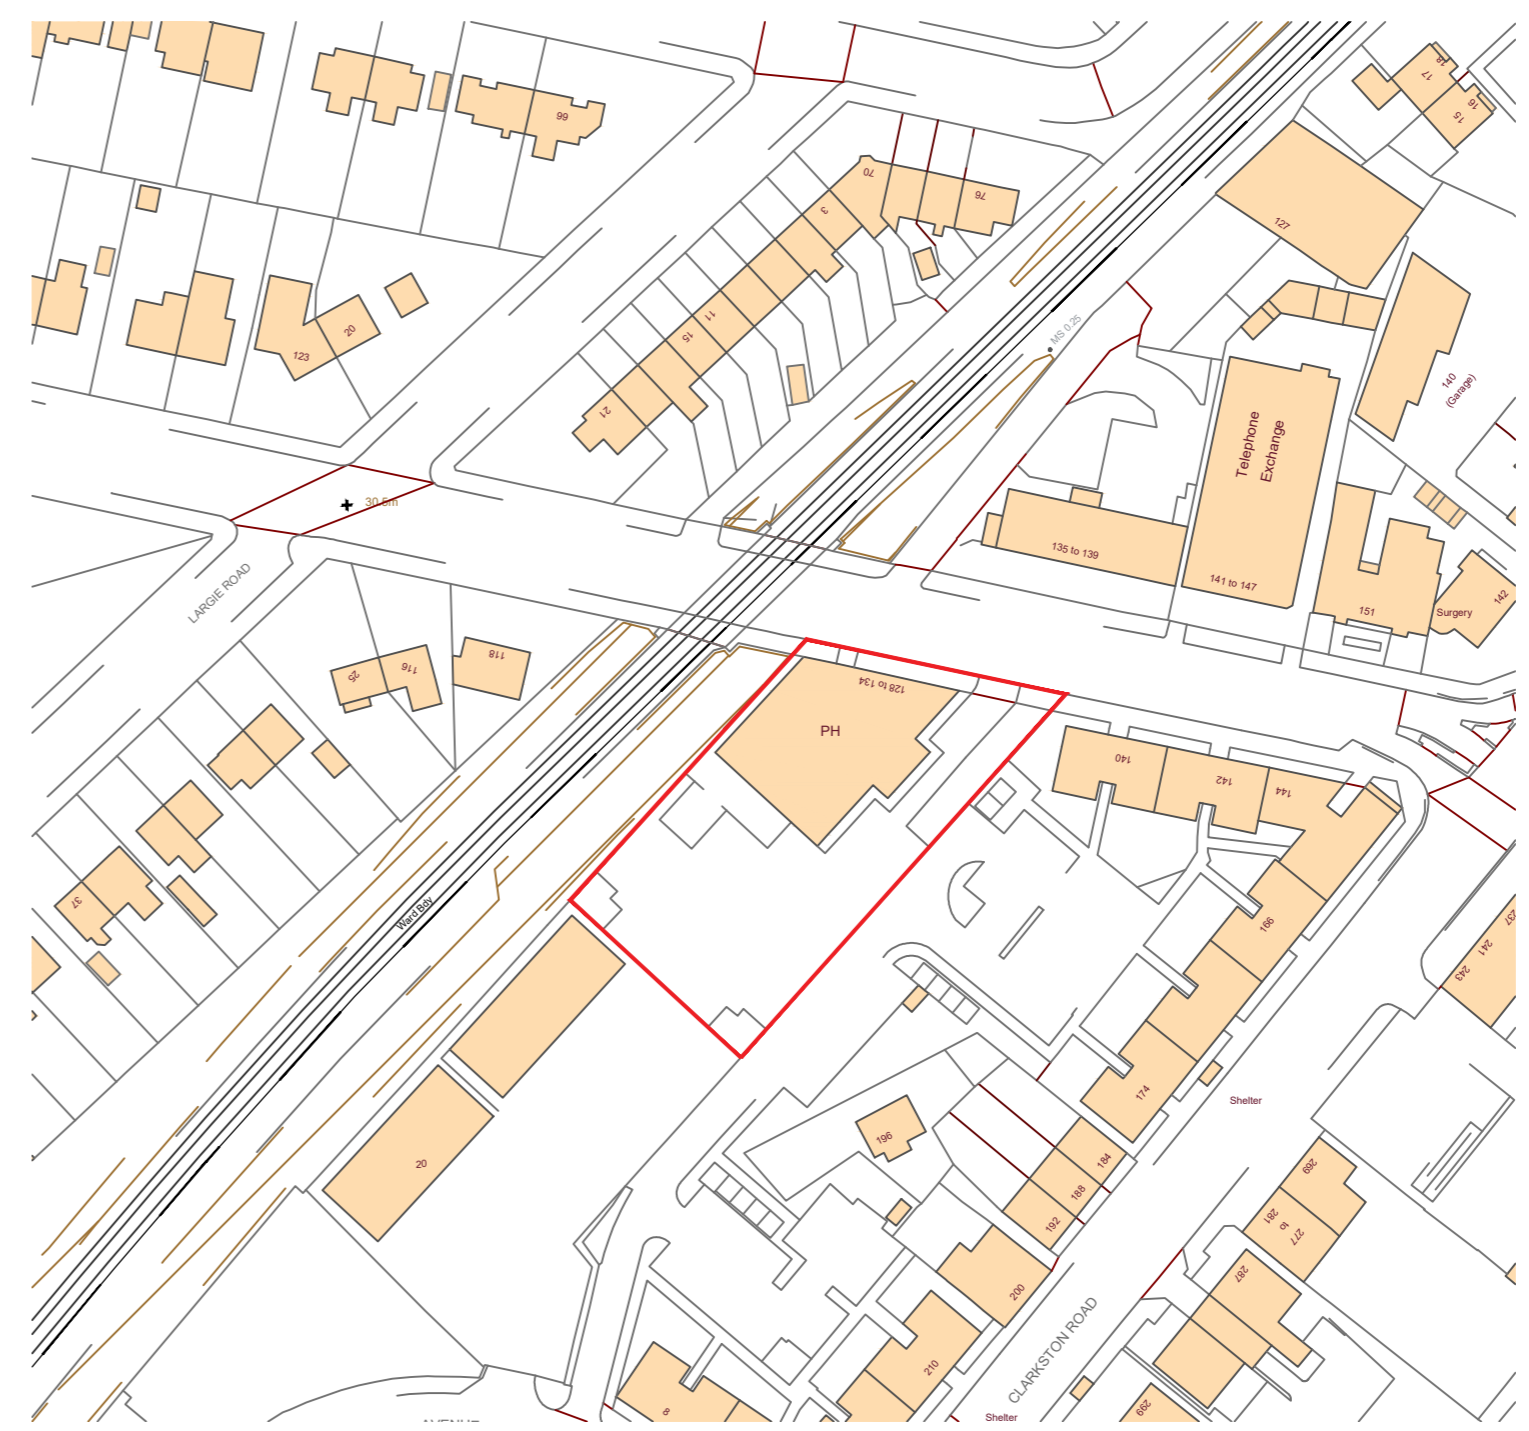

SITE LOCATION PLAN - SCALE 1:500 @ A2  
1:500 scale

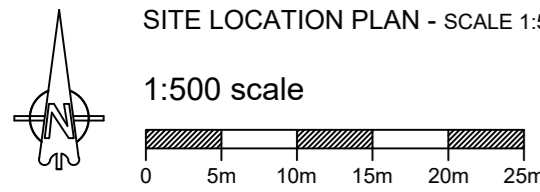

EXISTING SITE PLAN - SCALE 1:1250 @ A2  
1:1250 scale

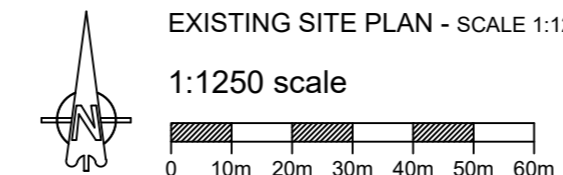

KEY  
— Site boundary

P1	Dec 2023	Preliminary	AC
Revision	Date	Description	Drawn

**PLC ARCHITECTS**  
 Lansdowne House  
 25-26 Hampshire Terrace  
 Portsmouth PO1 2QF  
 Hampshire England  
 Tel: (023) 92 755 333  
 E-Mail: admin@plcarchitects.com  
 Web: www.plcarchitects.com

Client:  
  
 Project:  
 Merrylee Road,  
 Glasgow  
 G44 3DL

Drawing Title:  
 Site Location Plan

Drawn By	Date	Checked By	Date	Approved By	Date
AC	Dec '23				
Drawing No.	Revision	Scale			
23.3488.000	P1	As shown @ A2			