


ROOF PLAN

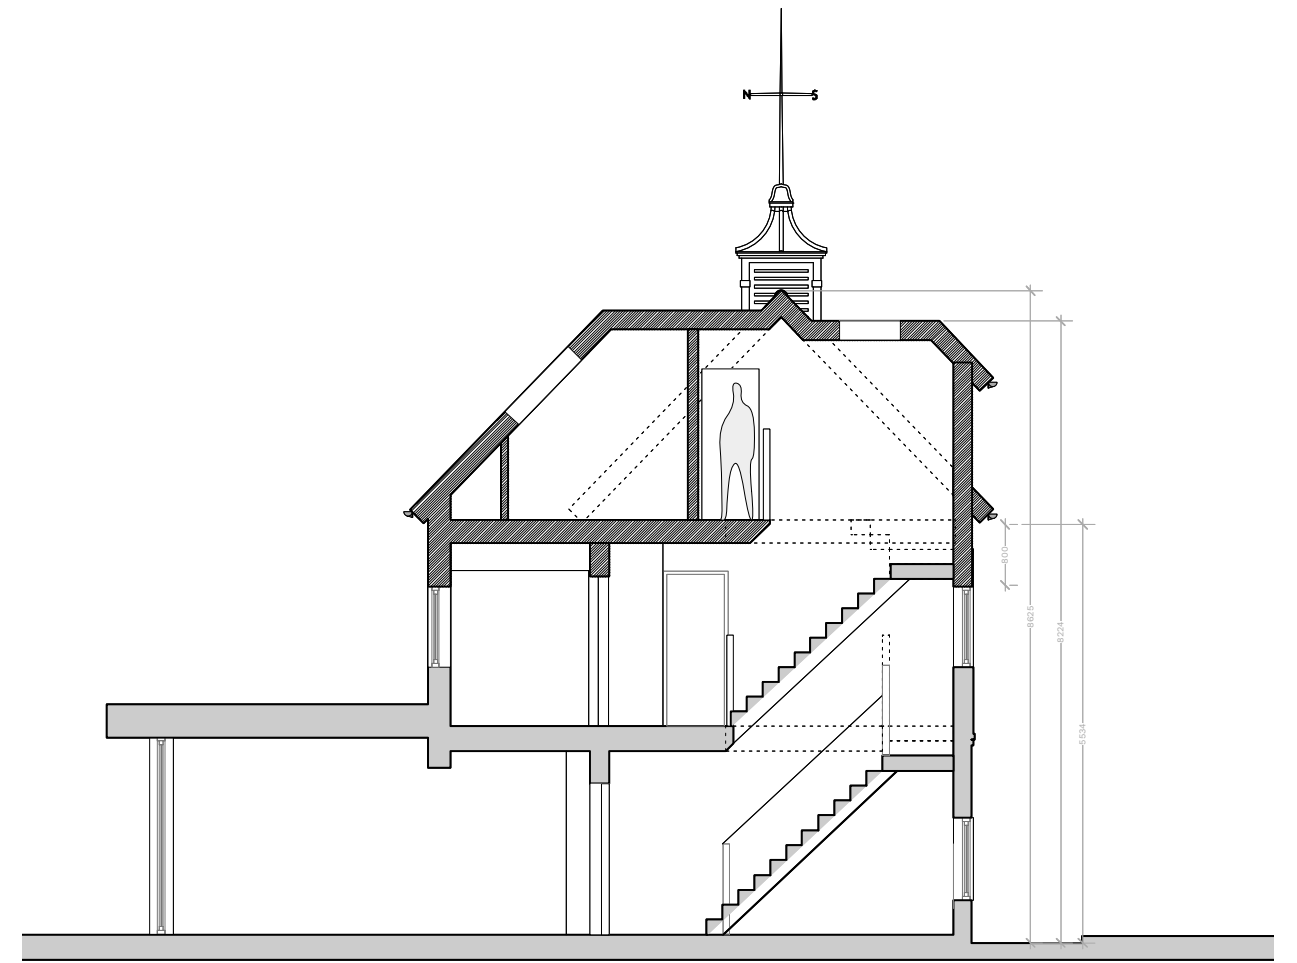

SECTION A-A

**Proposed Roof Plan and Section A-A**

PROJECT NAME:  
**NICHOLSON HOUSE**  
 104C Ditton Road, Surbiton, KT6 6RH

20m

**toutlemonde design**

All dimensions are in millimetres  
 All dimensions to be checked on site.  
 © toutlemonde design

DATE: 2023-11-06
SCALE: 1:100@A3
DWG NO: <b>105</b>
REV: <b>A</b>

