




FRONT ELEVATION

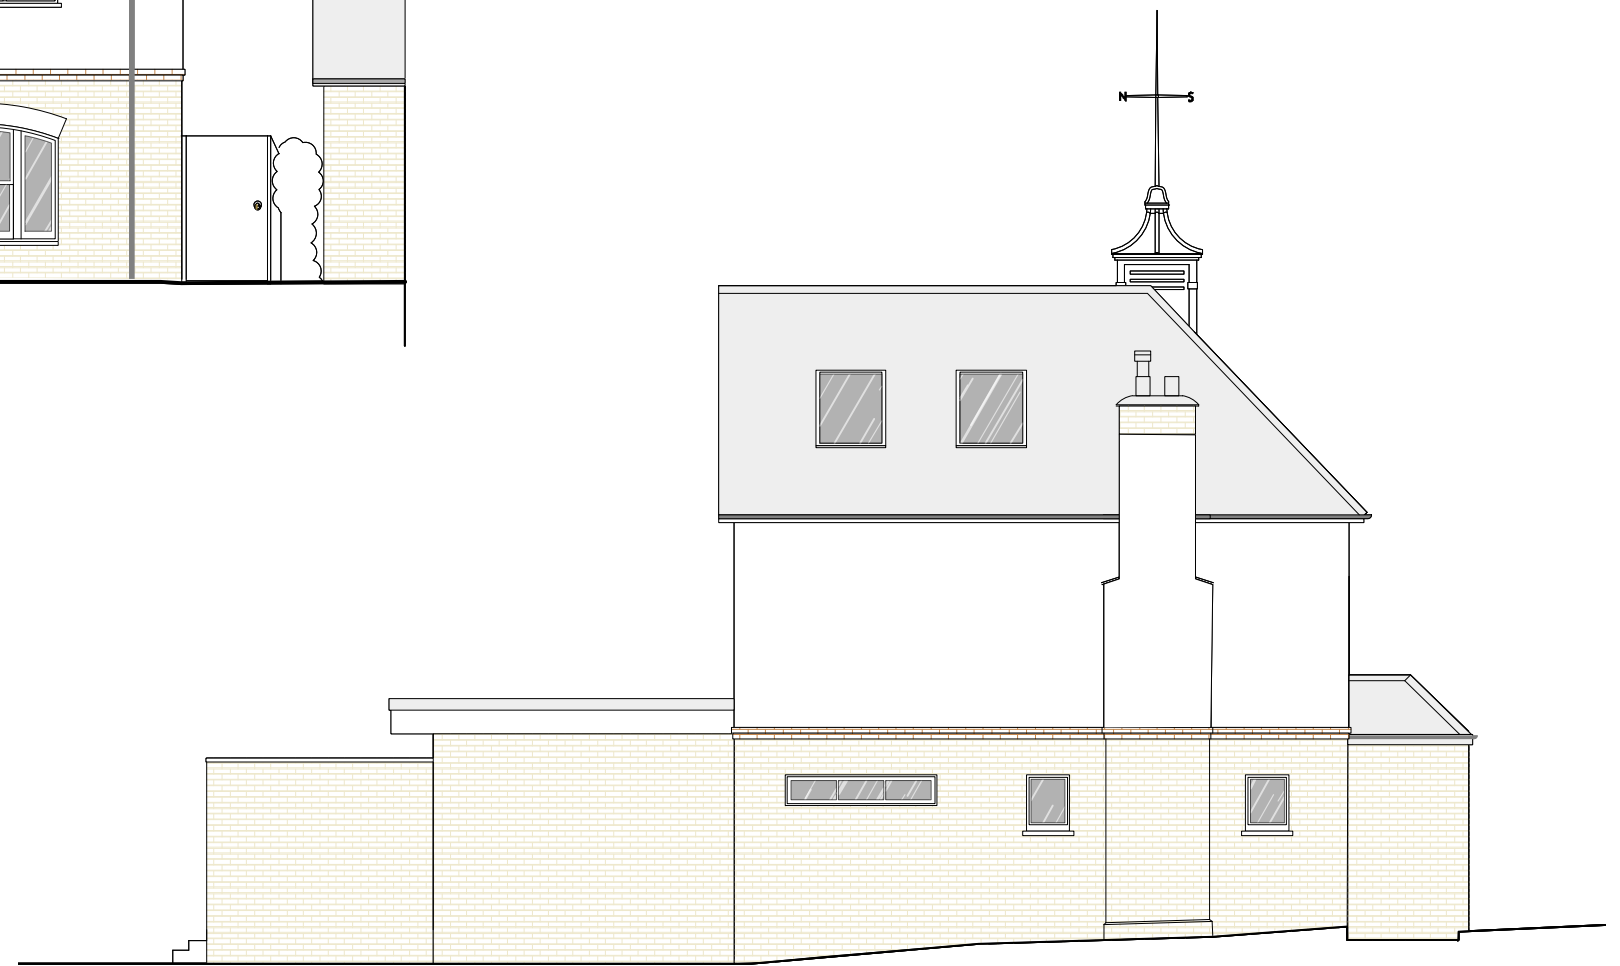

SIDE ELEVATION (NE)


Proposed Front and SW Side Elevation

PROJECT NAME:
NICHOLSON HOUSE
 104C Ditton Road, Surbiton, KT6 6RH

toutlemonde design

All dimensions are in millimetres
 All dimensions to be checked on site.
 © toutlemonde design

DATE: 2023-11-06
SCALE: 1:100@A3
DWG NO: 103
REV: A

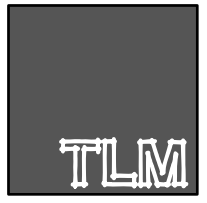

20m