




FRONT ELEVATION

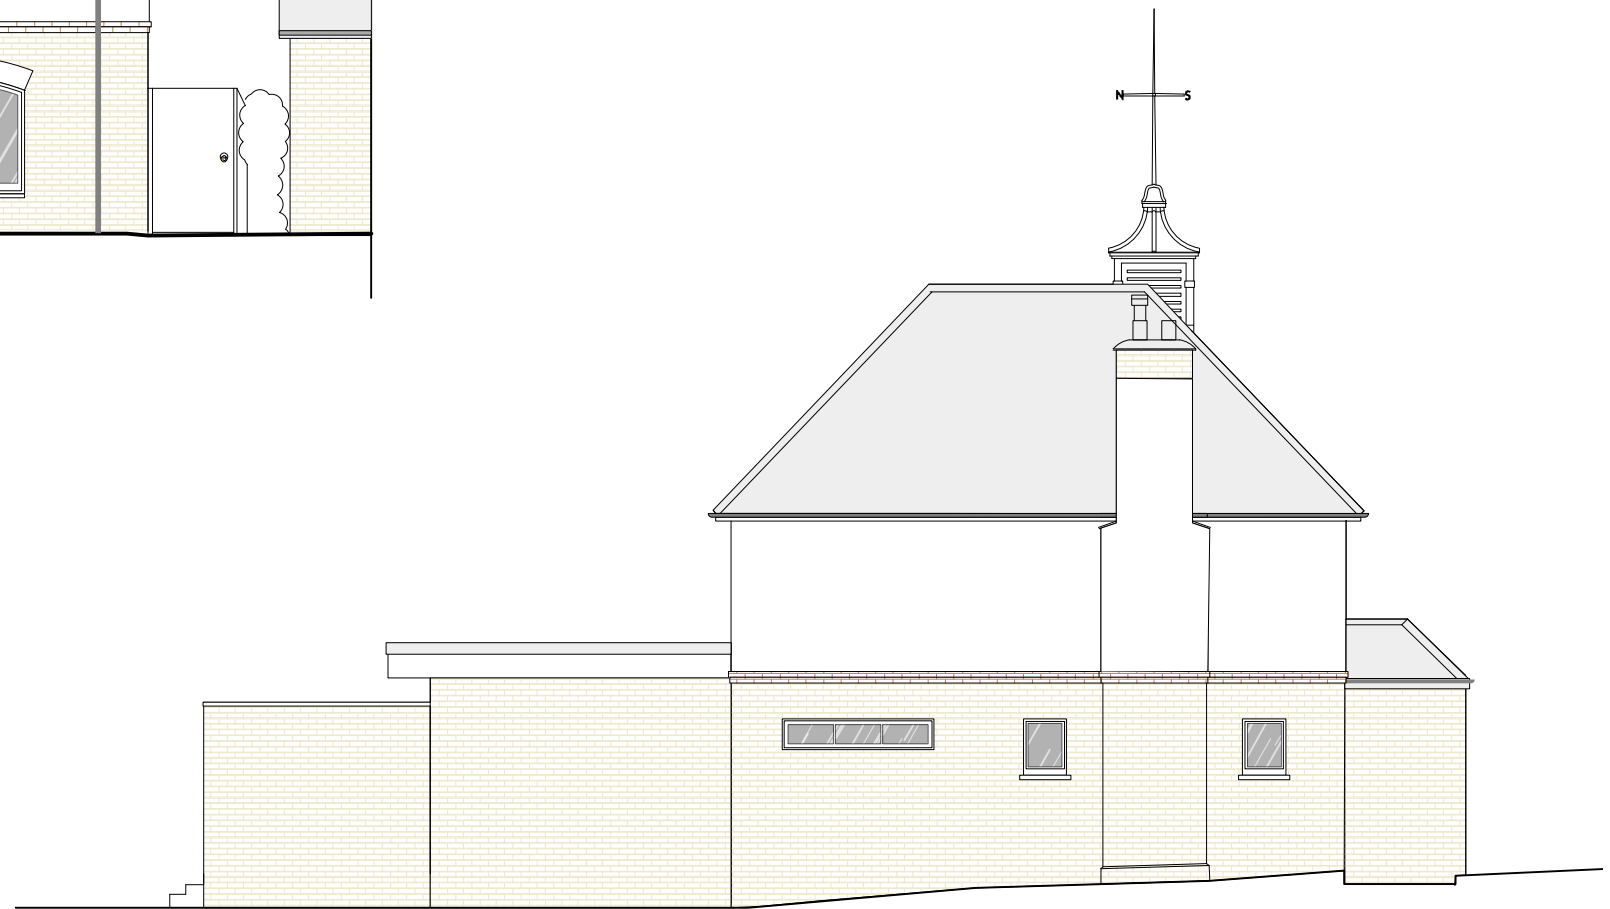

SIDE ELEVATION (NE)

**Existing Front and SW Side Elevation**

PROJECT NAME:  
**NICHOLSON HOUSE**  
 104C Ditton Road, Surbiton, KT6 6RH

**toutlemonde design**

All dimensions are in millimetres  
 All dimensions to be checked on site.  
 © toutlemonde design

DATE: 2023-11-06
SCALE: 1:100@A3
DWG NO: <b>003</b>
REV: <b>A</b>



20m