


EXISTING ROOF PLAN
SCALE 1:100

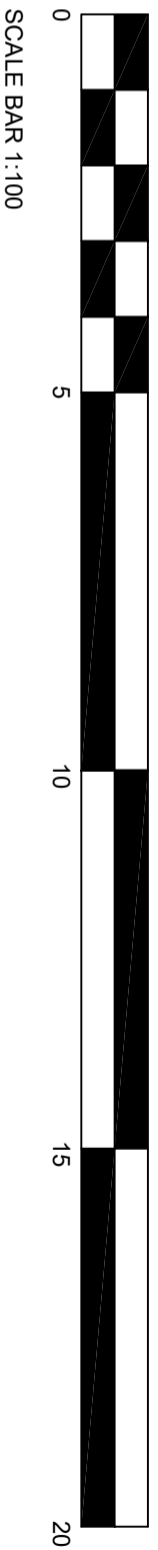

PROJECT		DRAWING	
44 TANYARD LANE, ALVECHURCH		NO	E03
EXISTING ROOF PLAN		DATE	SEP 2023
		SCALE @ A3	1:100
REV	DATE	AMENDMENT	REV



ED Architecture LTD

A3