




EXISTING GROUND FLOOR
PLAN SCALE 1:100

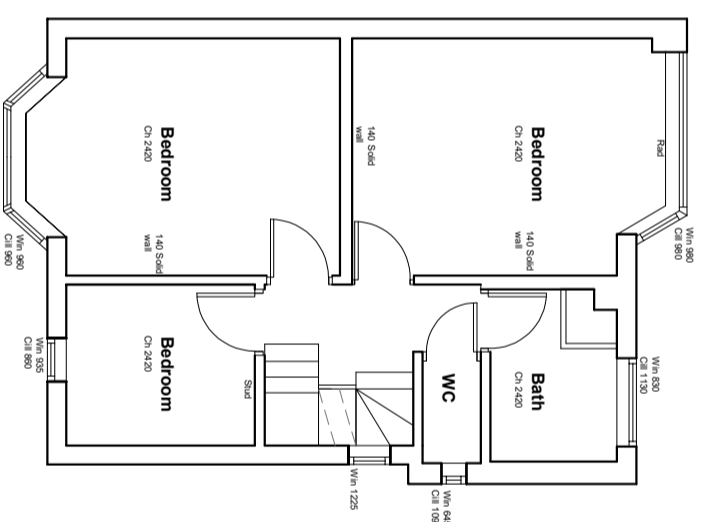


EXISTING FIRST FLOOR
PLAN SCALE 1:100

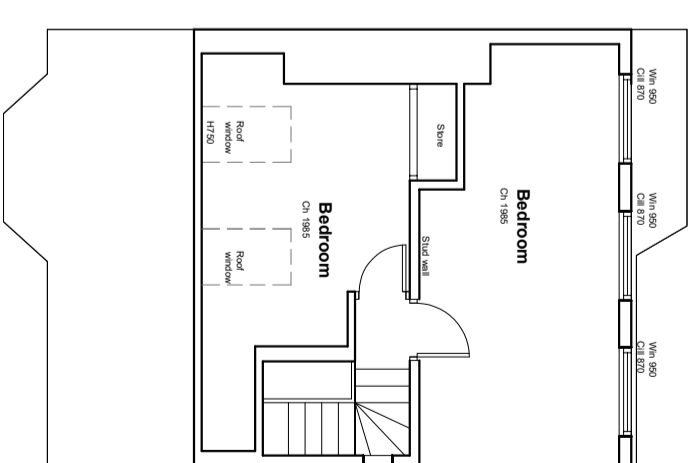

EXISTING ROOF
PLAN SCALE 1:100

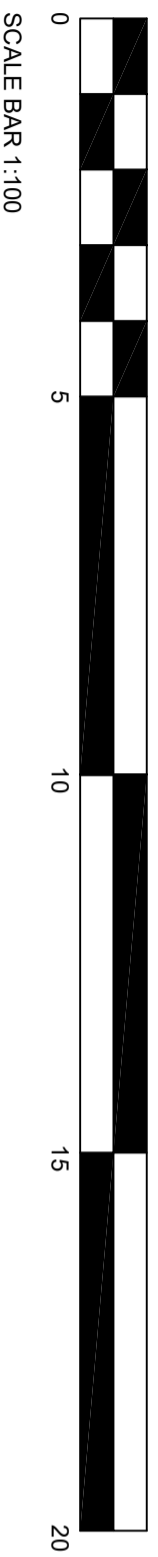

PROJECT		DRAWING	
44 TANYARD LANE, ALVECHURCH		E01	
DRAWING TITLE		DATE	
EXISTING FLOOR PLANS		SEP 2023	
REV		SCALE @ A3	
DATE		1:100	
AMENDMENT		REV	

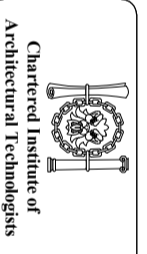

ED Architecture LTD

A3