




PROPOSED GROUND FLOOR PLAN
SCALE 1:100

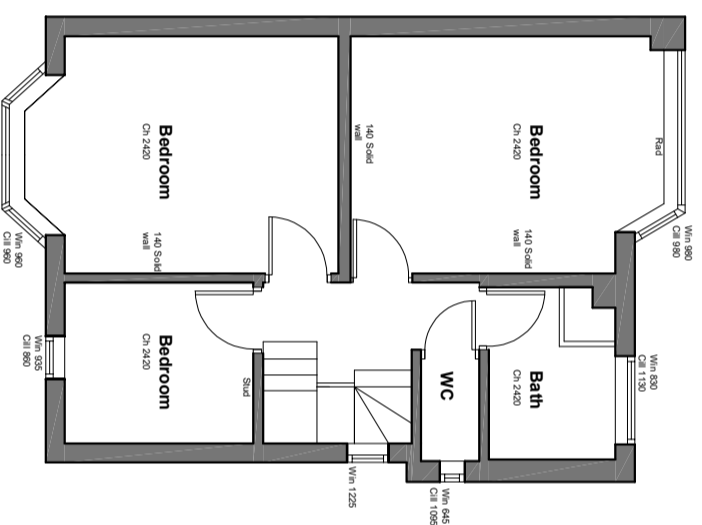


PROPOSED FIRST FLOOR PLAN
SCALE 1:100

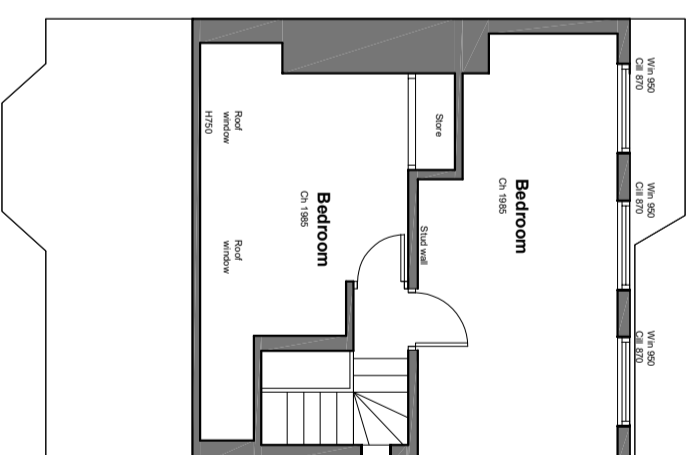


PROPOSED SECOND FLOOR PLAN
SCALE 1:100

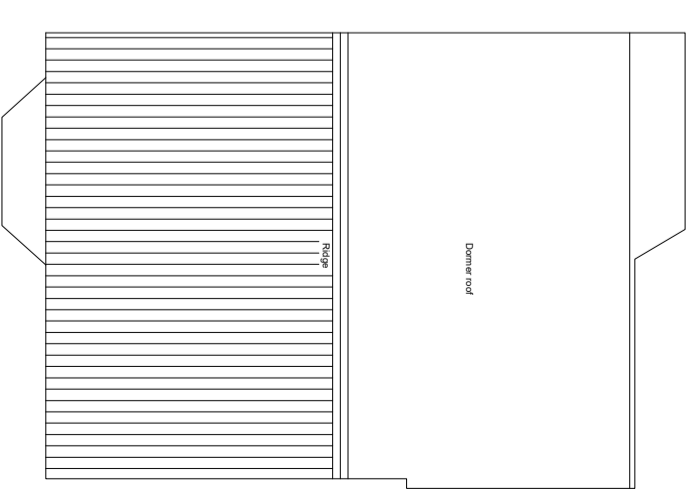

PROPOSED ROOF PLAN
SCALE 1:100

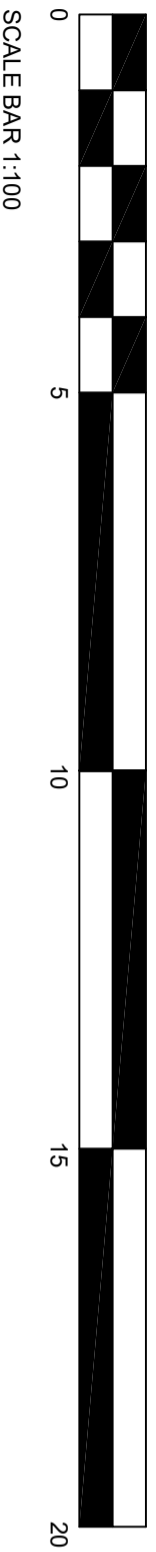

PROJECT		DRAWG	
44 TANYARD LANE, ALVECHURCH		P01	
DRAWING TITLE		DATE	
PROPOSED FLOOR PLANS		JAN 2024	
REV	DATE	AMENDMENT	REV
			SCALE @ A3
			1:100

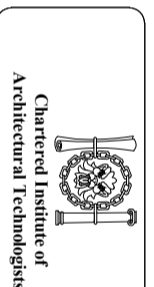

E D Architecture LTD

A3