



SCALE BAR 1:1250

LOCATION PLAN SCALE 1:1250

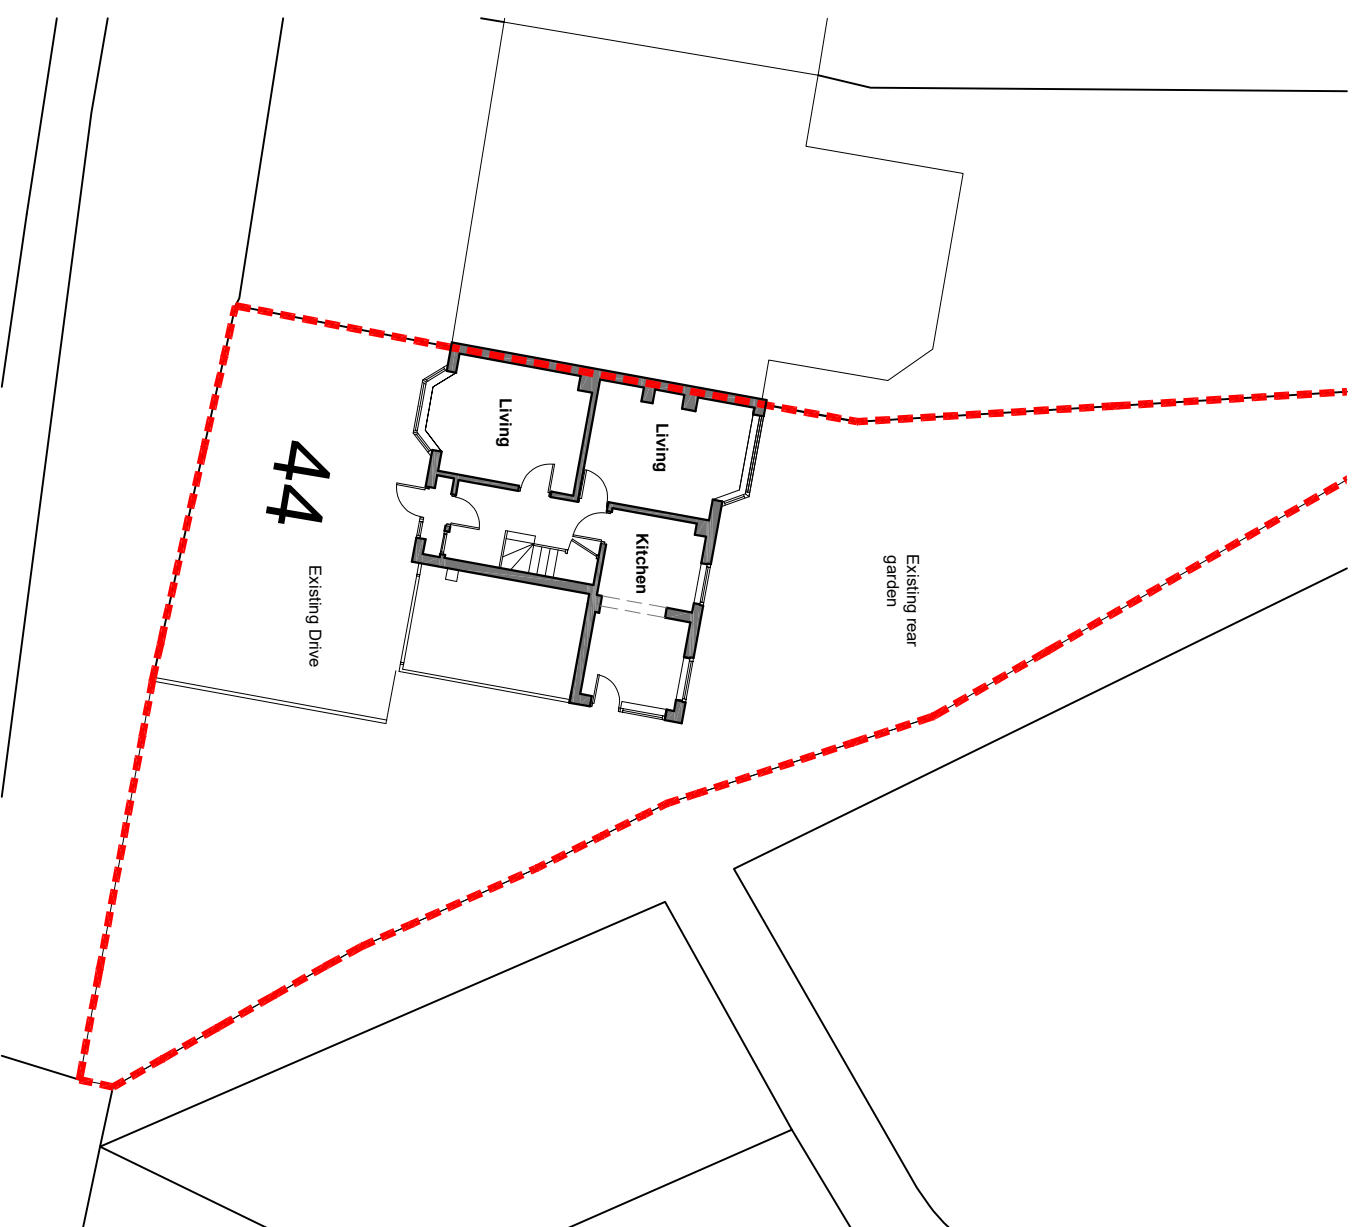

EXISTING SITE PLAN
SCALE 1:200

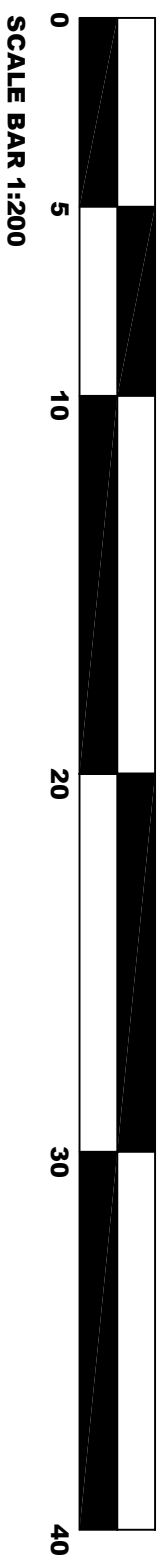

PROJECT

44 TANYARD LANE, ALVECHURCH

DRAWING TITLE

LOCATION PLAN

| REV | DATE | AMENDMENT | DWGING | DATE | SCALE @ A3 |
|-----|------|-----------|------------|-----------------|----------------------|
| | | | L01 | SEP 2023 | 1:1250, 1:200 |



Chartered Institute of
Architectural Technologists

ED Architecture LTD

A3