





PROPOSED FRONT ELEVATION
SCALE 1:100

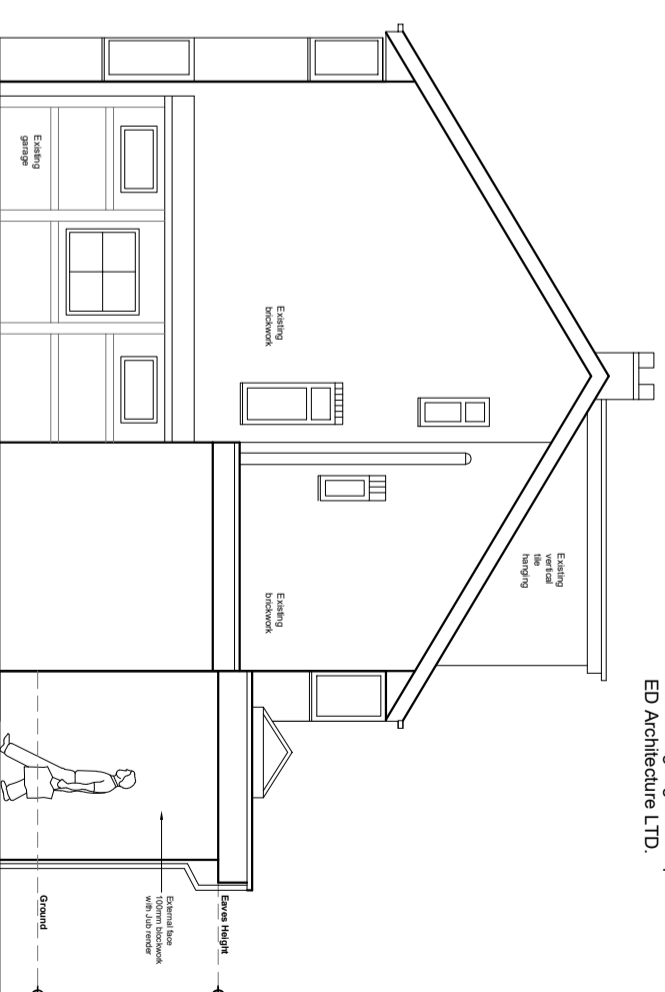


PROPOSED SIDE ELEVATION
SCALE 1:100

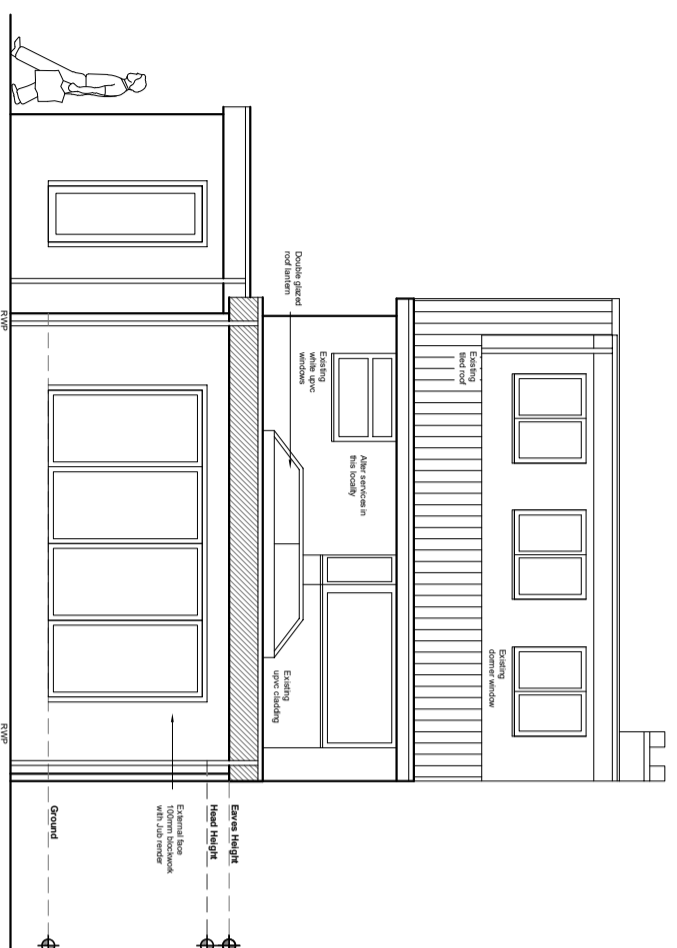

PROPOSED REAR ELEVATION
SCALE 1:100

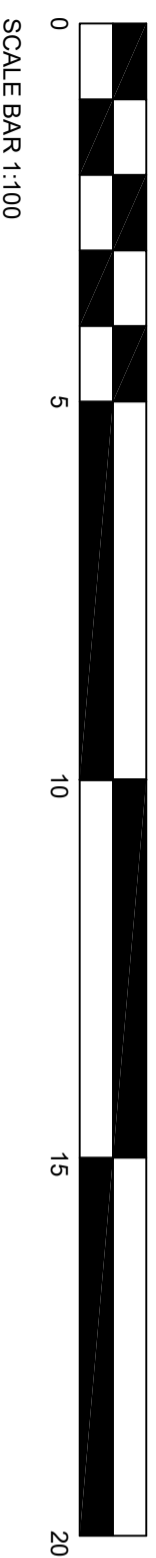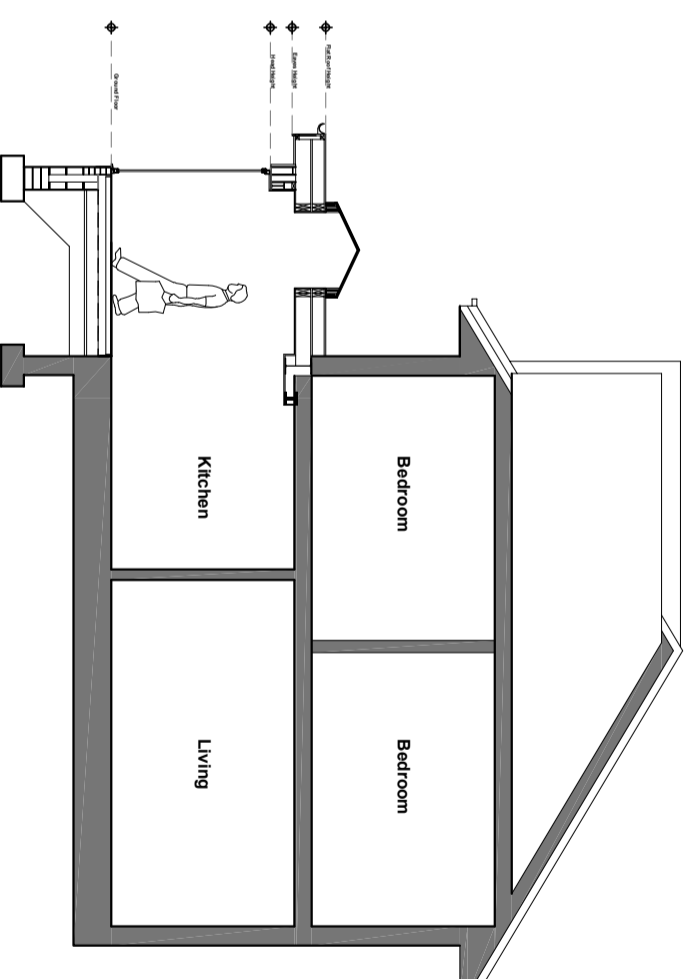

PROJECT		DRAWG	
44 TANYARD LANE, ALVECHURCH		P02	
DRAWING TITLE		DATE	JAN 2024
PROPOSED ELEVATIONS		SCALE @ A3	1:100
REV	DATE	AMENDMENT	REV

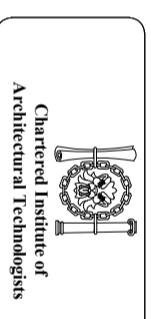

E D Architecture LTD

A3