


EXISTING

SECTION / EAST ELEVATION. 1.50

GROUND FLOOR REAR AND SIDE EXTENSION AT
75 GARSTANA ROAD GAST. FOR JANE FOX.

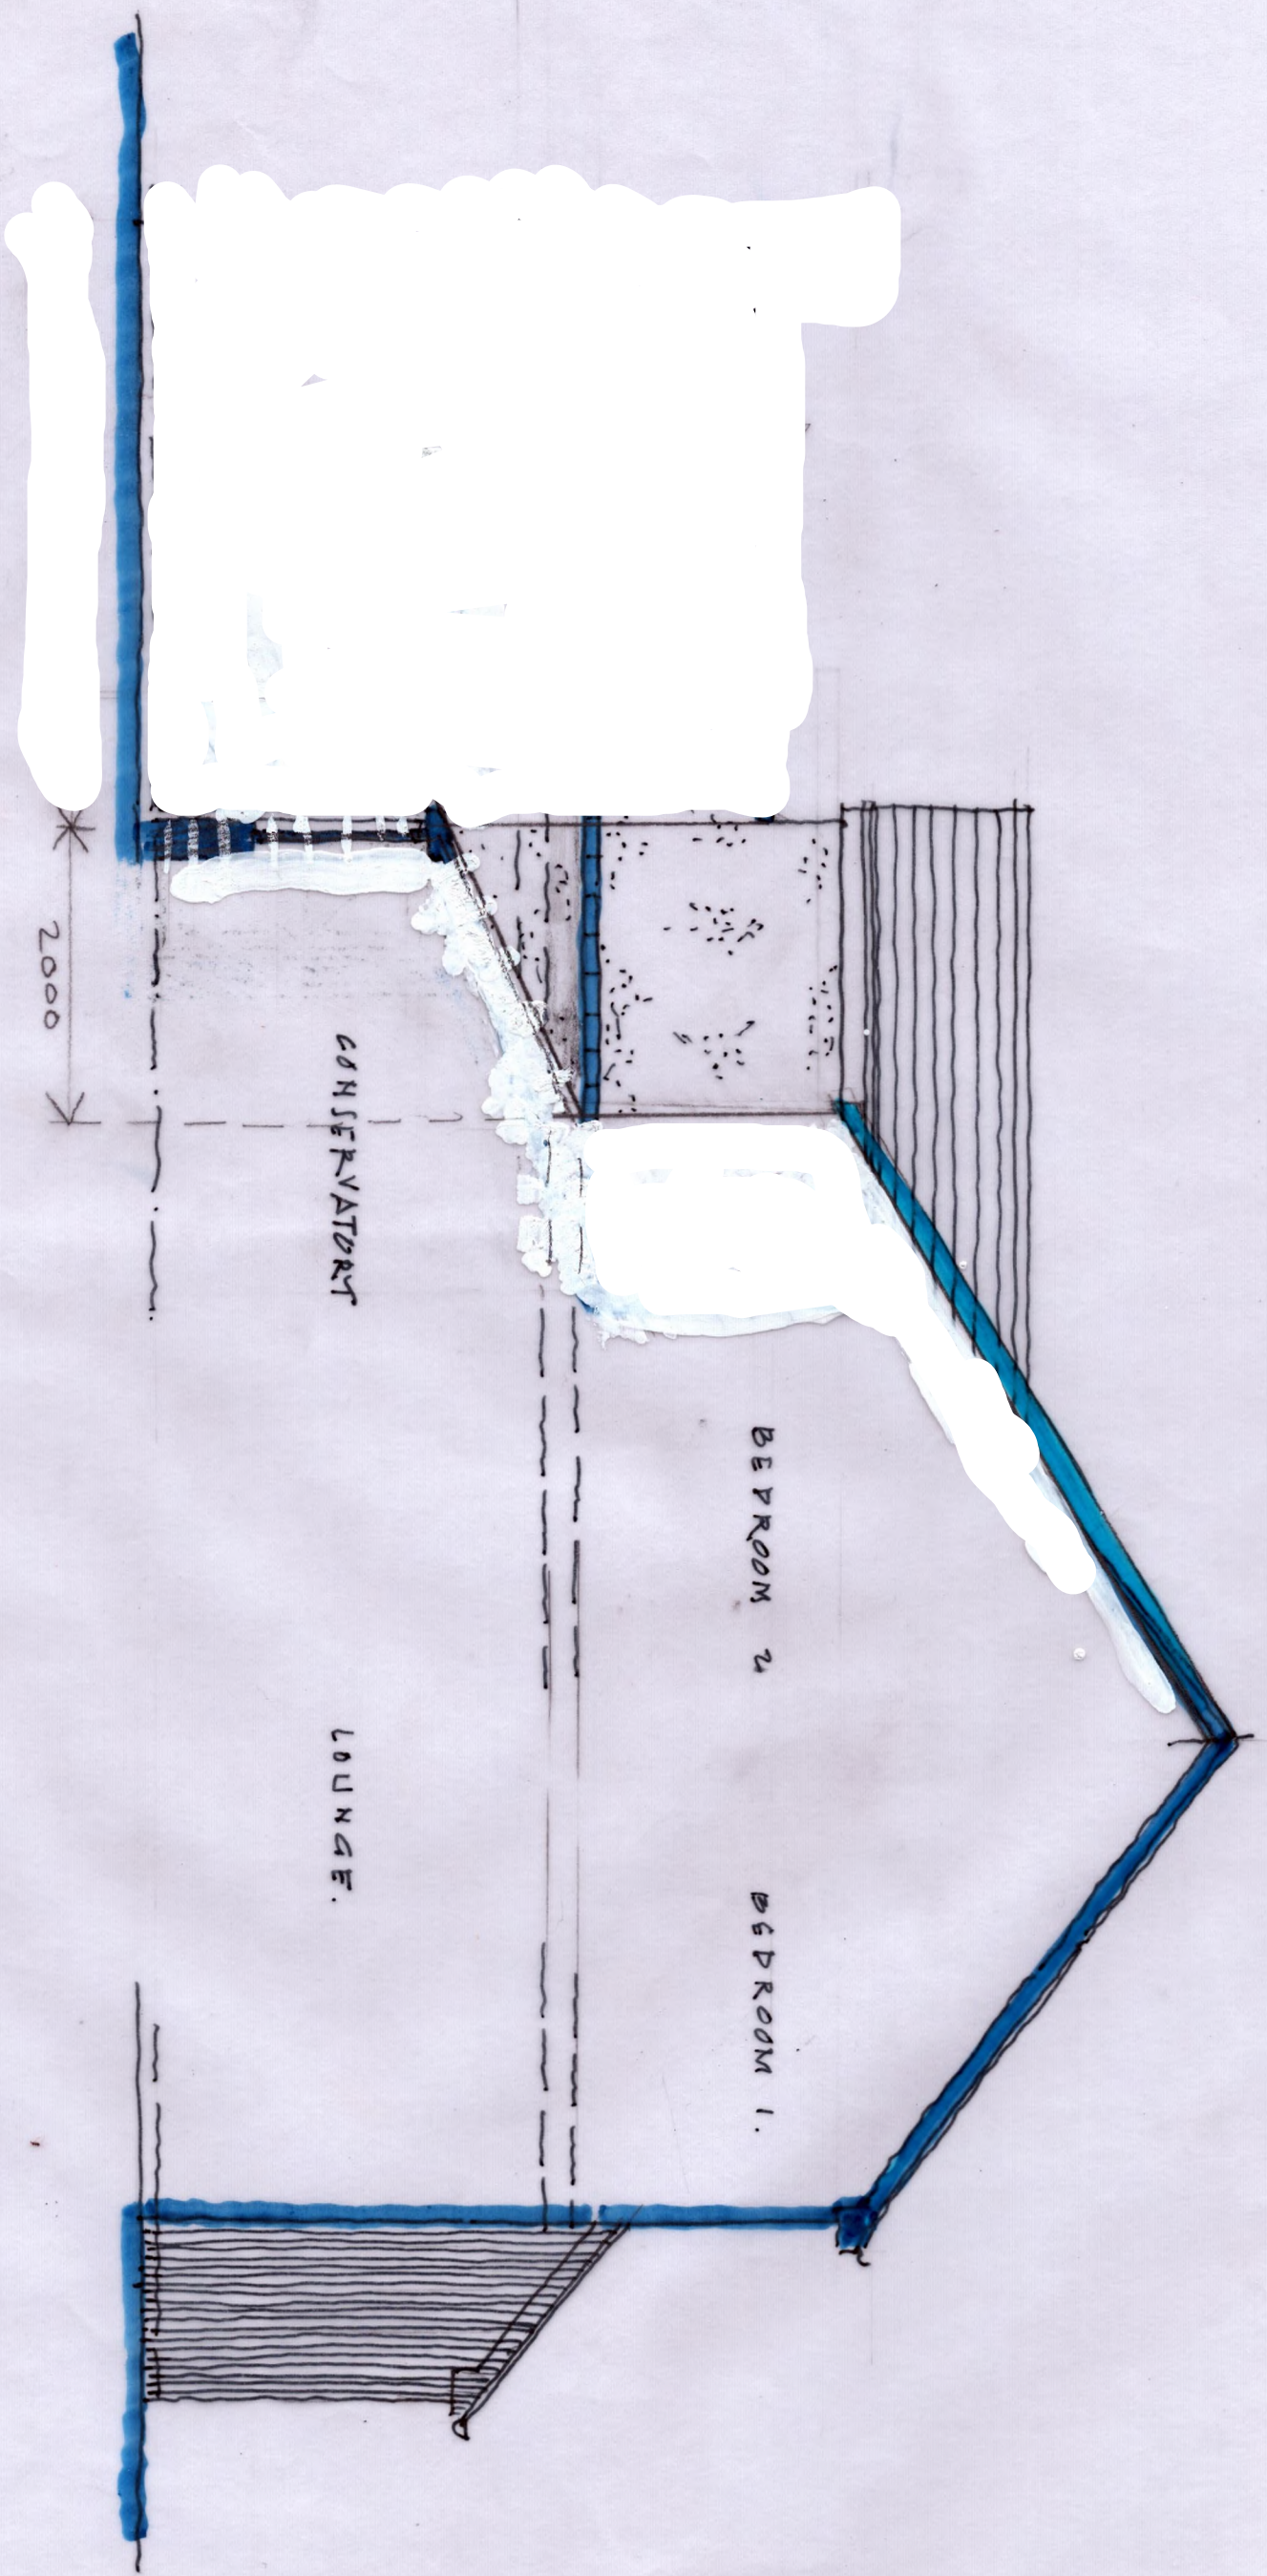

0 0.5 1 2 3M

SCALE 1:50 @ A3.

GRE/JF/10. REV. A2