


GROUND FLOOR PLAN 1-50.
GROUND FLOOR, SIDE AND REAR EXTENSION AT
75 GARSTANG ROAD EAST, JANE FOX.


EXISTING GROUND FLOOR LAYOUT

EAST

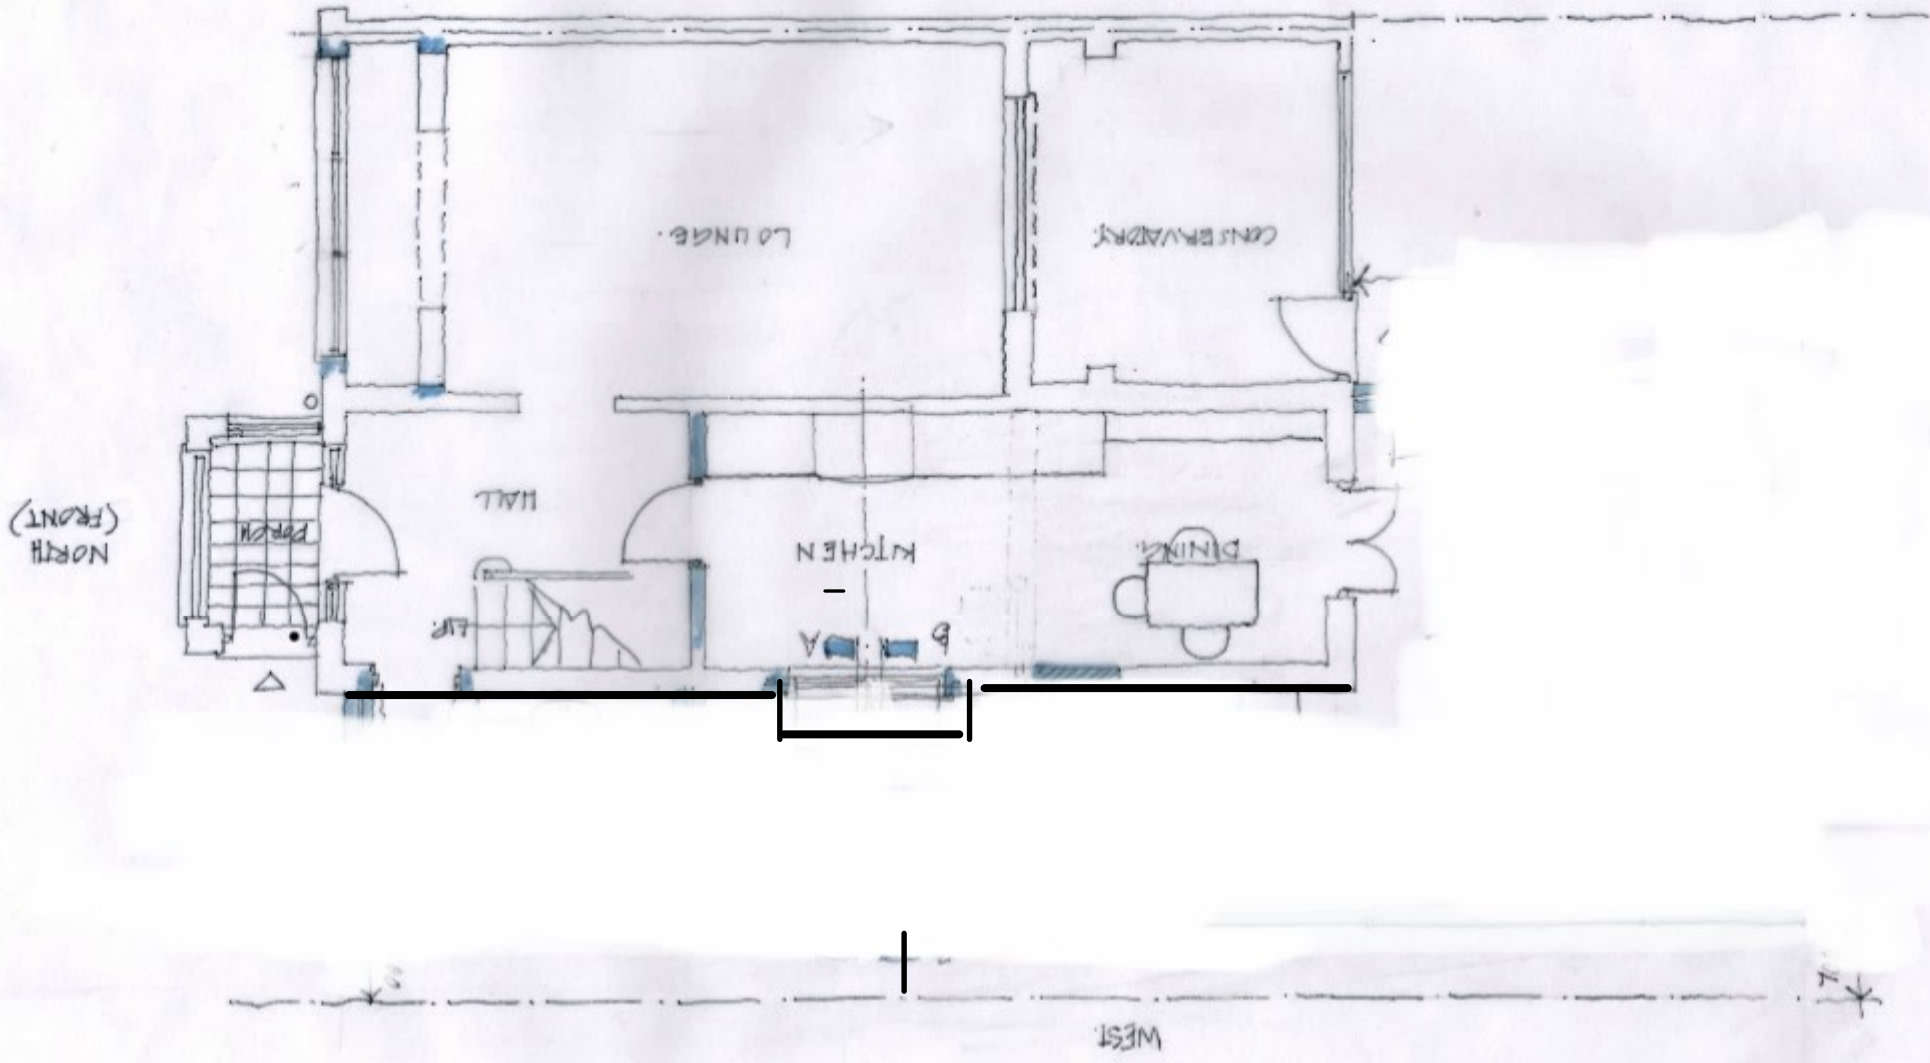

NORTH
(FRONT)

GRE/JF/104, REV. A.
SCALE 1:50 @ A3.

 

WEST