




SECTION
scale 1-50

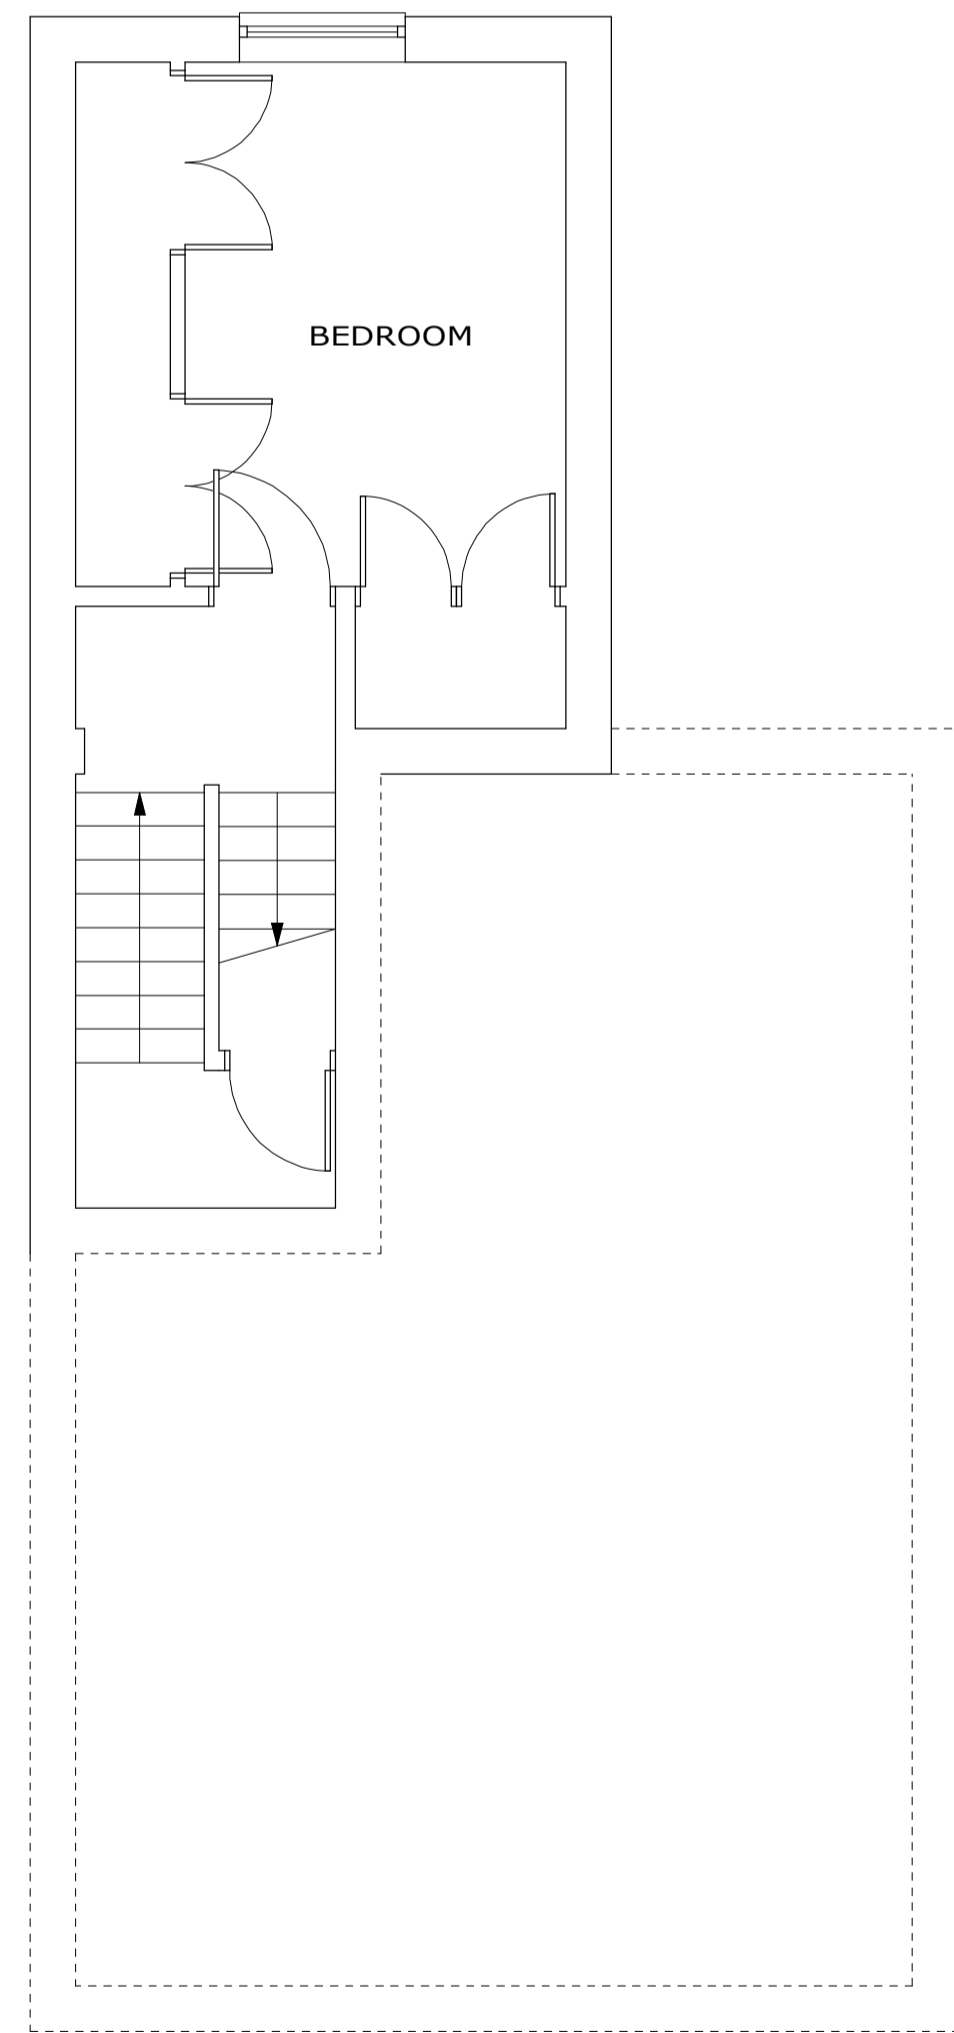

FIRST FLOOR PLAN
scale 1-50

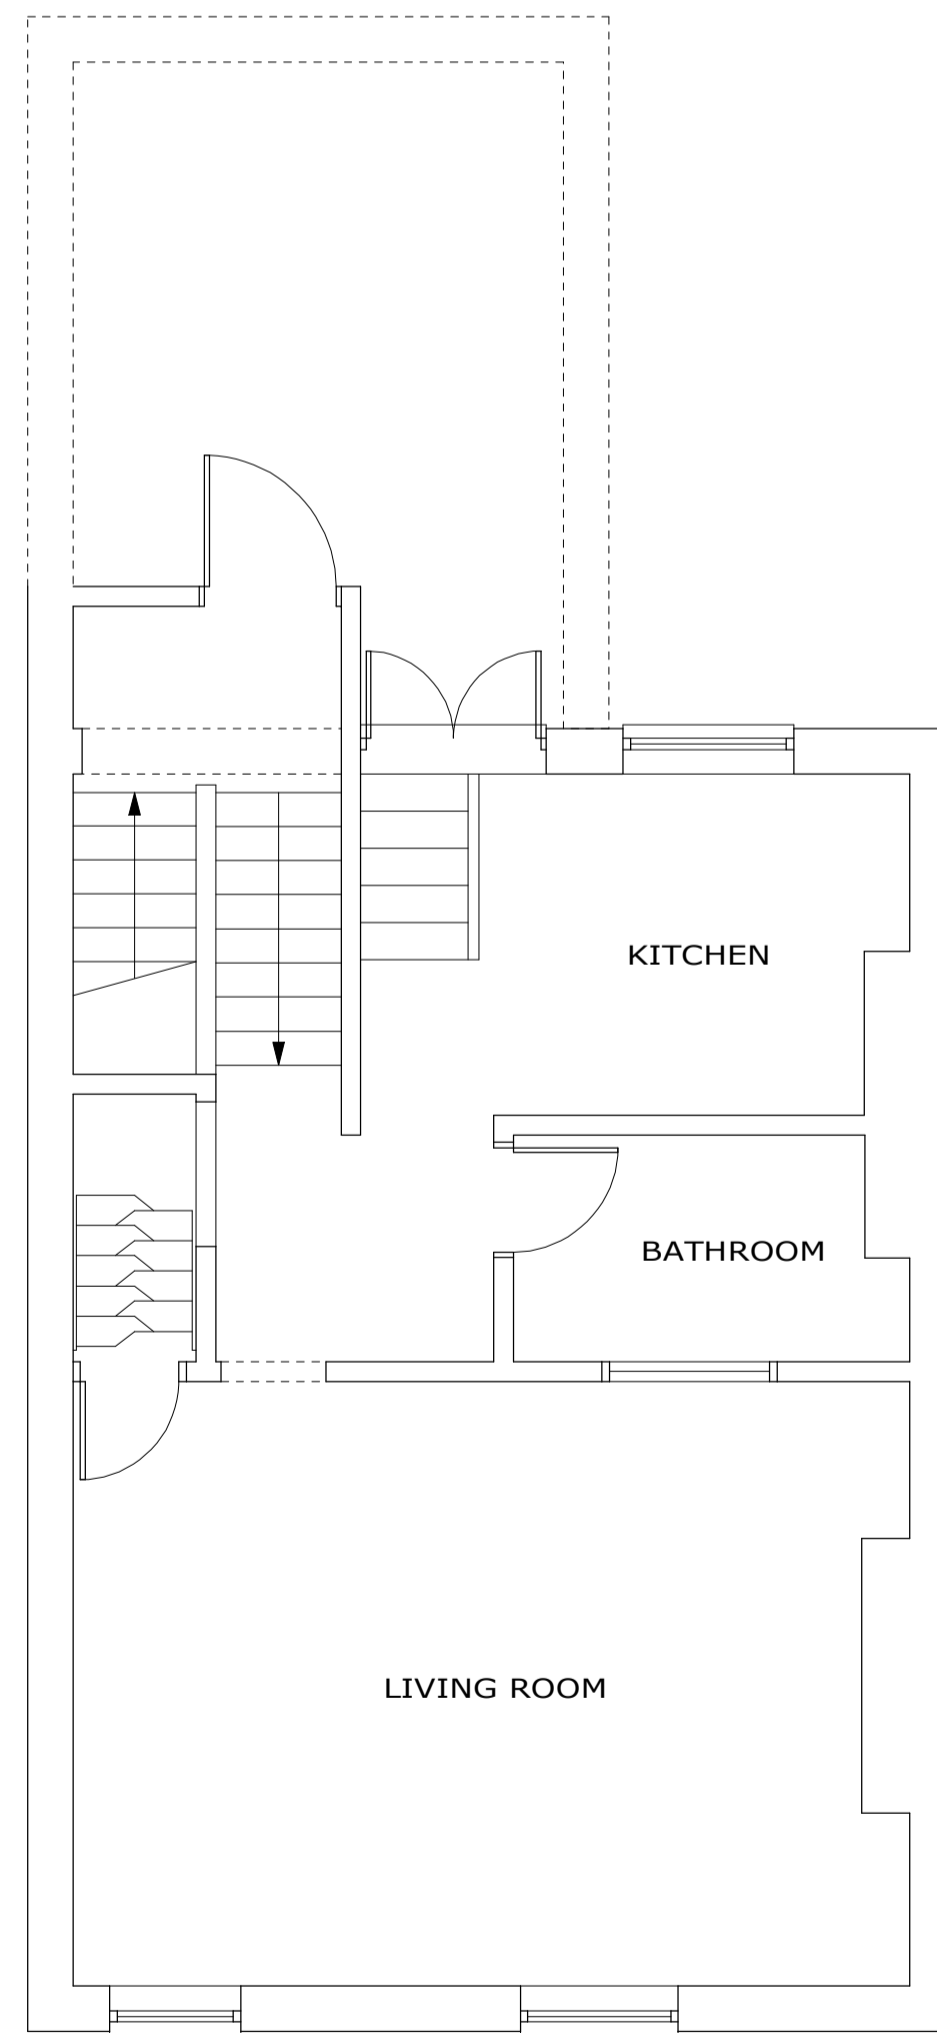

SECOND FLOOR PLAN
scale 1-50

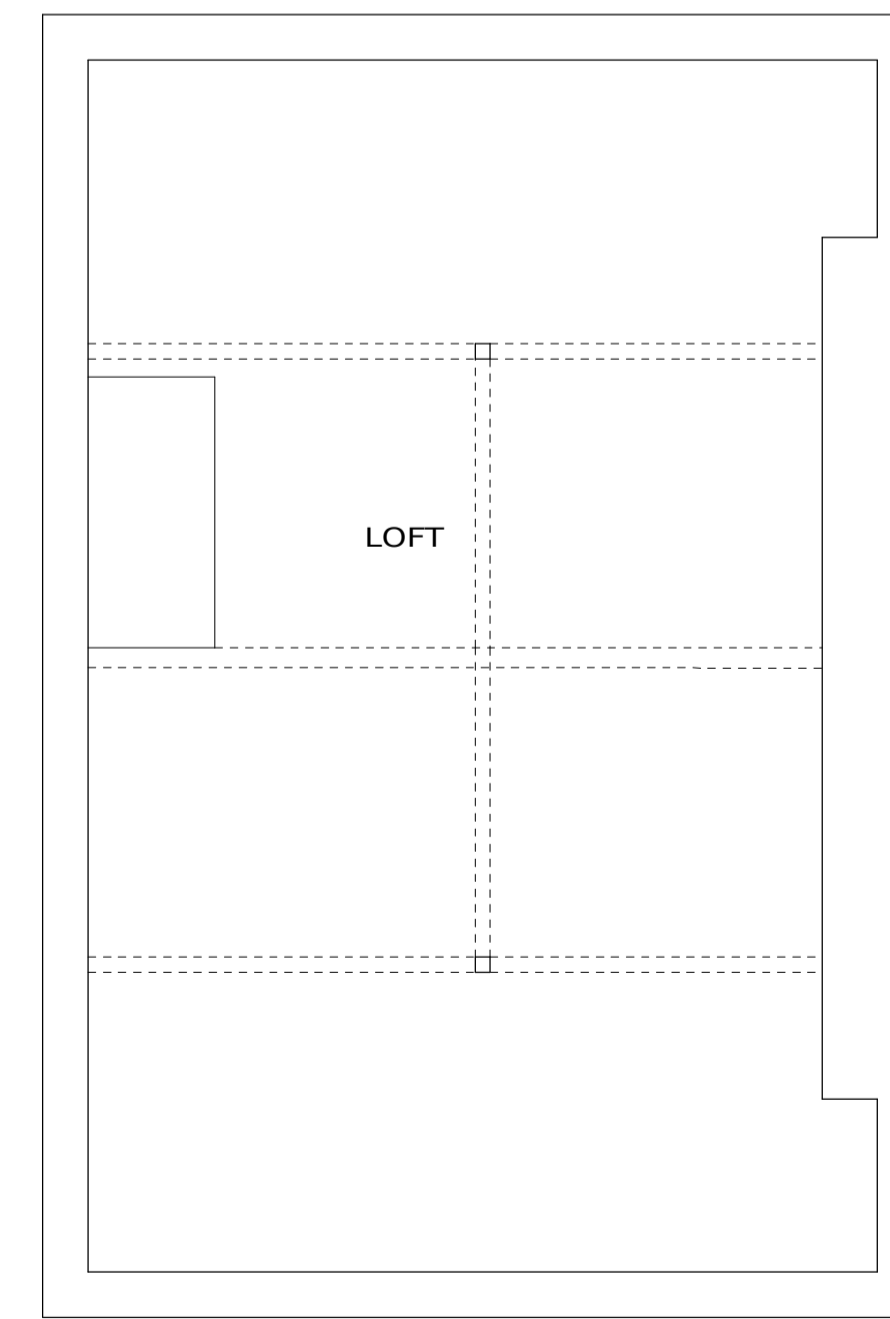

LOFT PLAN
scale 1-50


Rev.	Date	Description

Client
Mr MAX CURTIS

Project
**RESIDENTIAL EXTENSION
125 ASHMORE ROAD
MAIDA VALE
LONDON
W9 3DA**

Drawing Title
EXISTING PLANS & SECTION

Scale	1:50	Job No.	3399
Date	NOV'23	Drawing No.	01
Drawn	KLS	Revision	*

 

Davy House, 31 St. Neots Road, Eaton Ford, St Neots, Cambs PE19 7BA
Tel: 01480 219029 • Fax: 01480 405027
Email: info@sherwoodarchitects.co.uk • Web: www.sherwoodarchitects.co.uk
Sherwood Architects Limited (1019096) • This drawing should not be reproduced or used in any way without written permission.
© 2023 SHERWOOD ARCHITECTS LTD. ALL RIGHTS RESERVED.