






**FRONT ELEVATION**  
scale 1-50

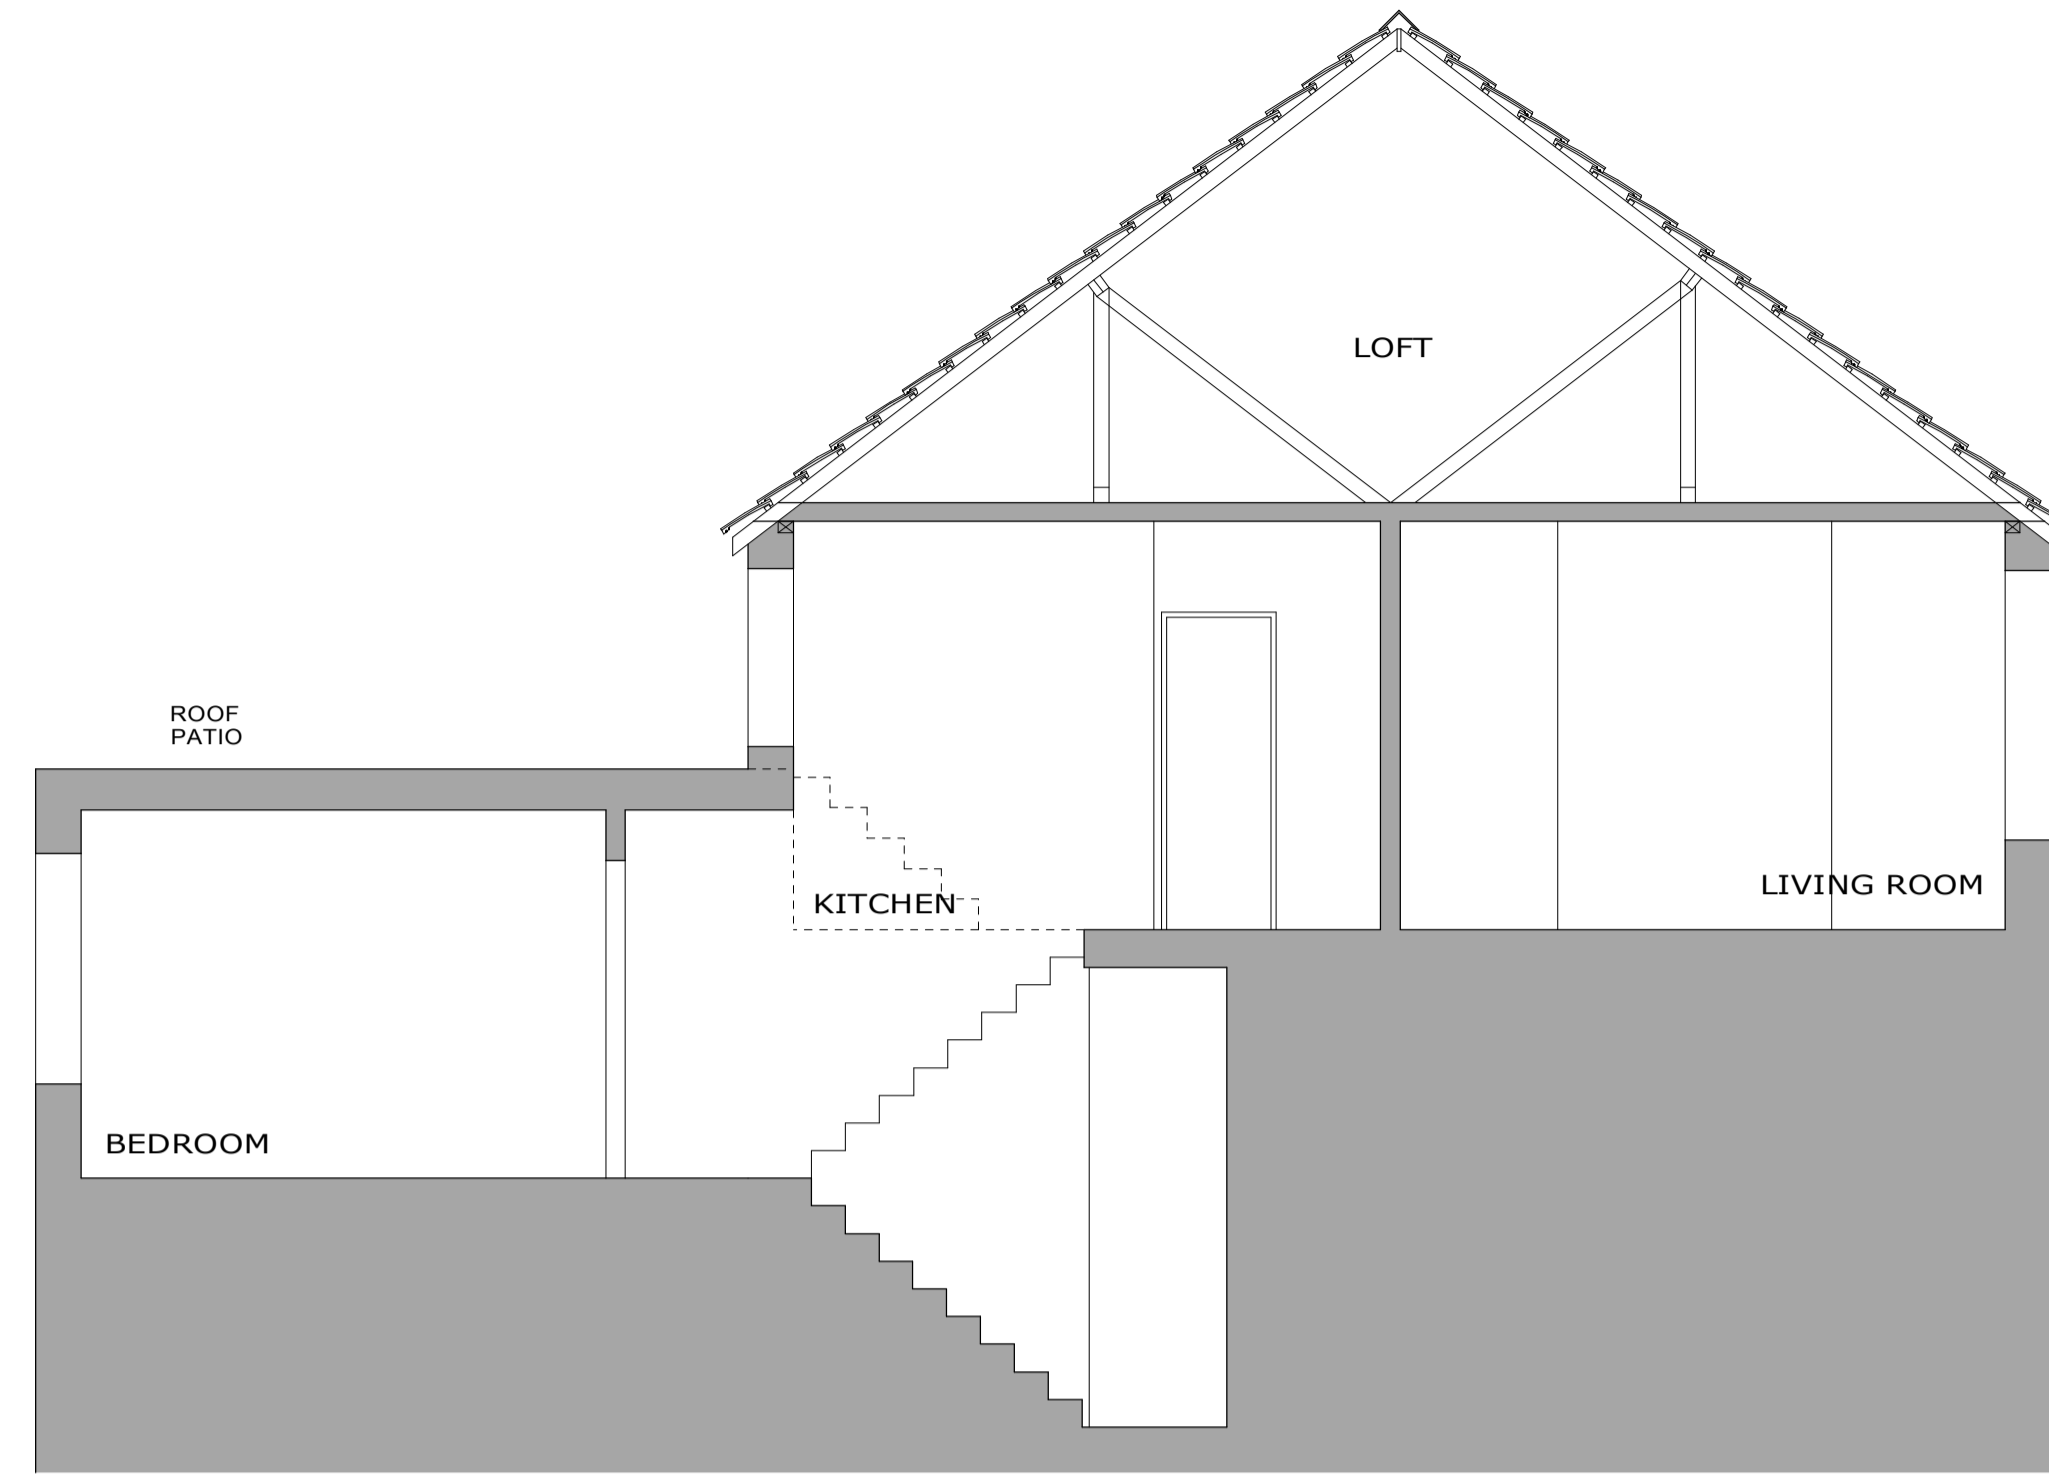


**SECTION**  
scale 1-50

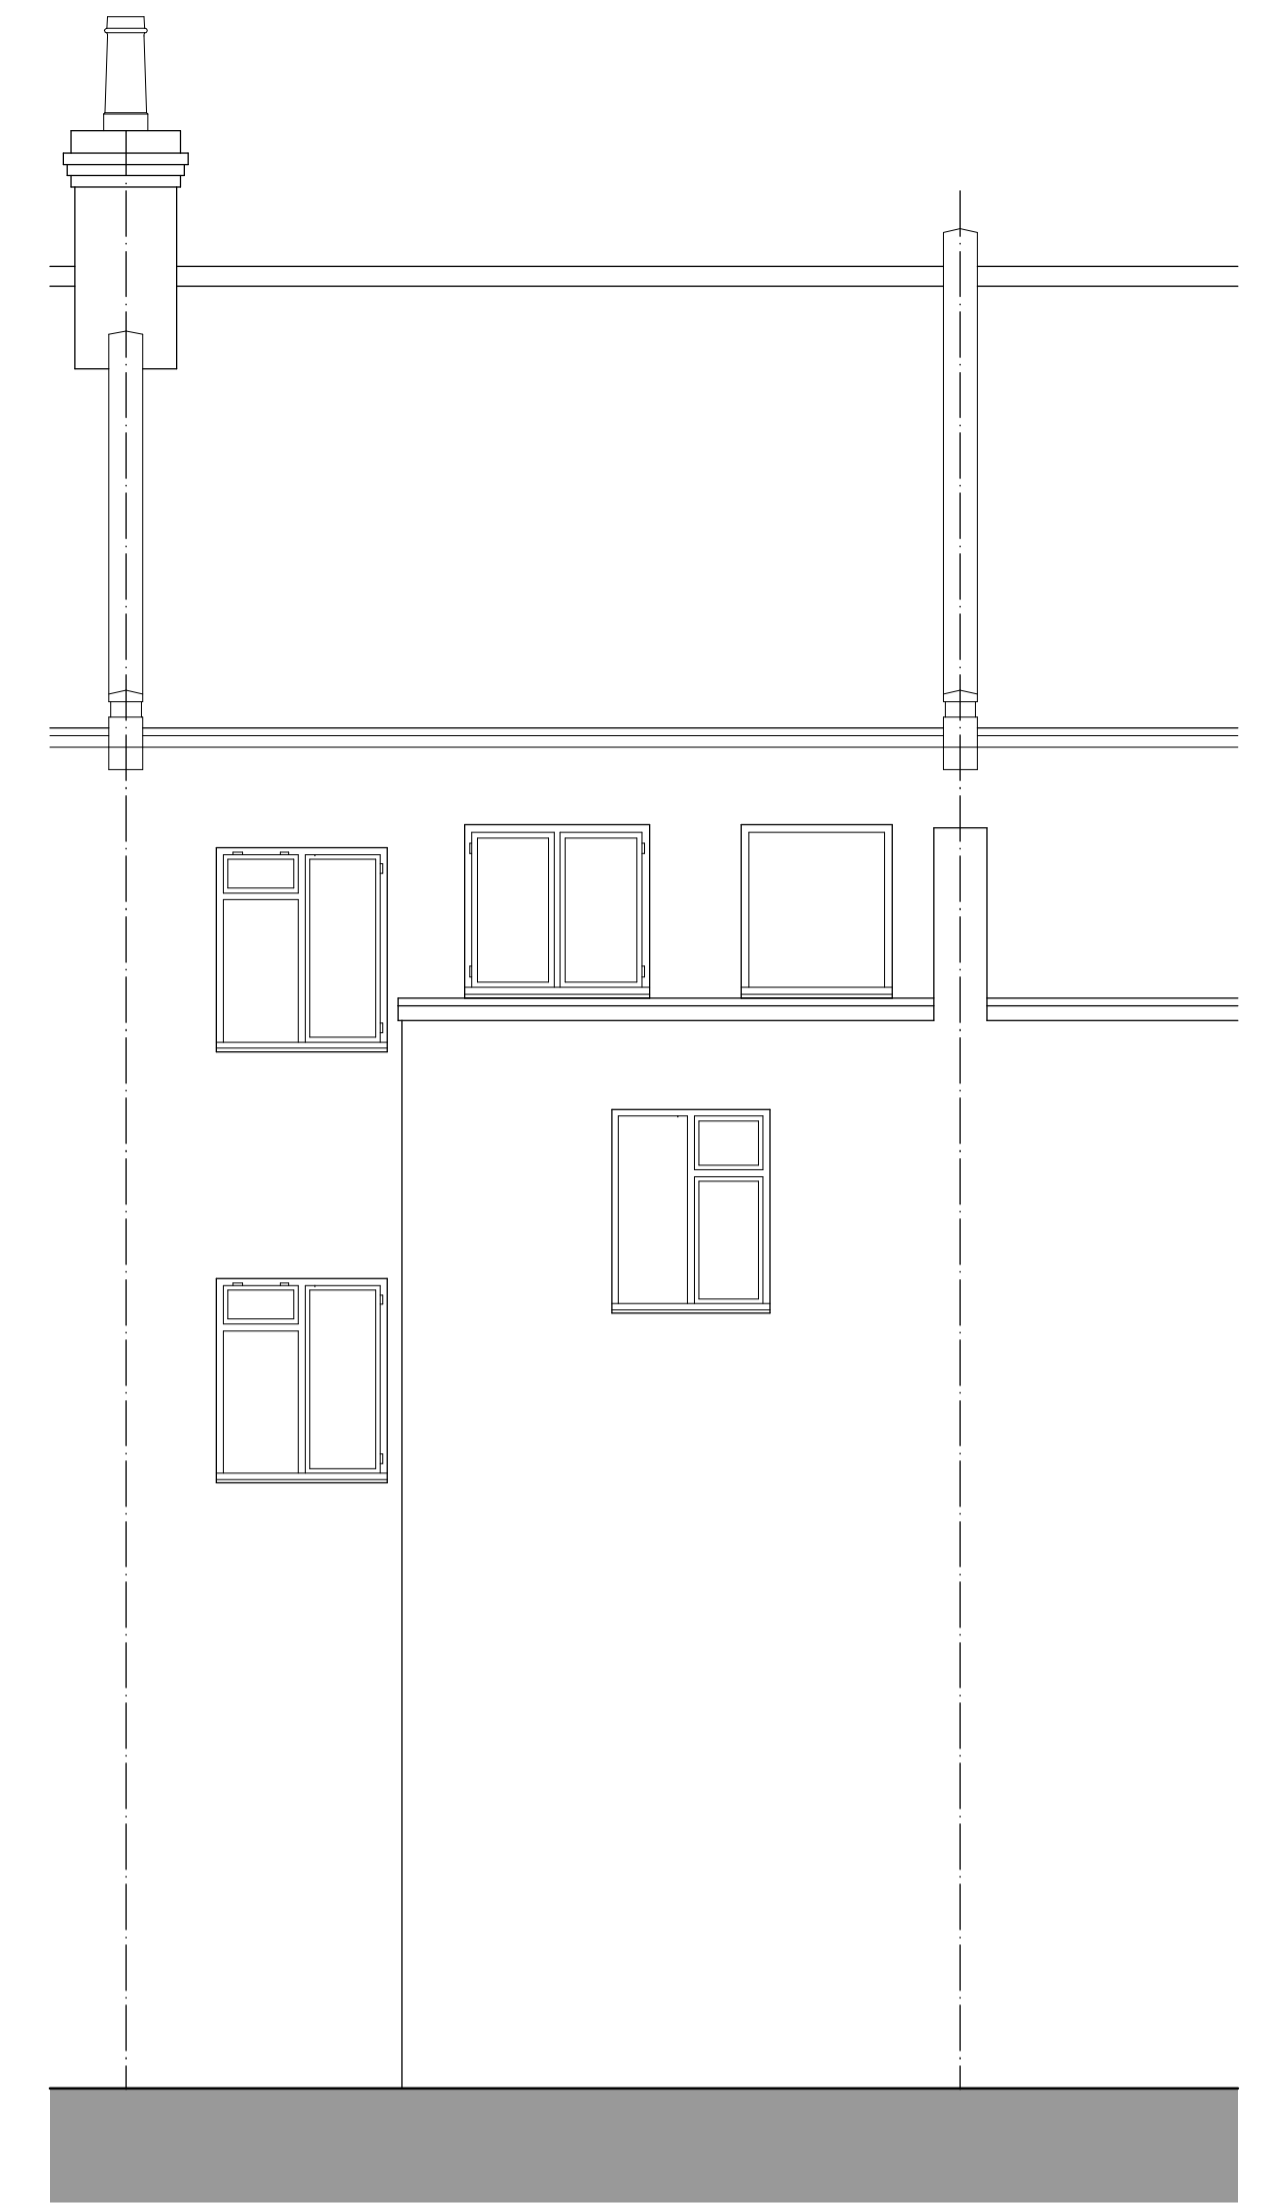


**REAR ELEVATION**  
scale 1-50

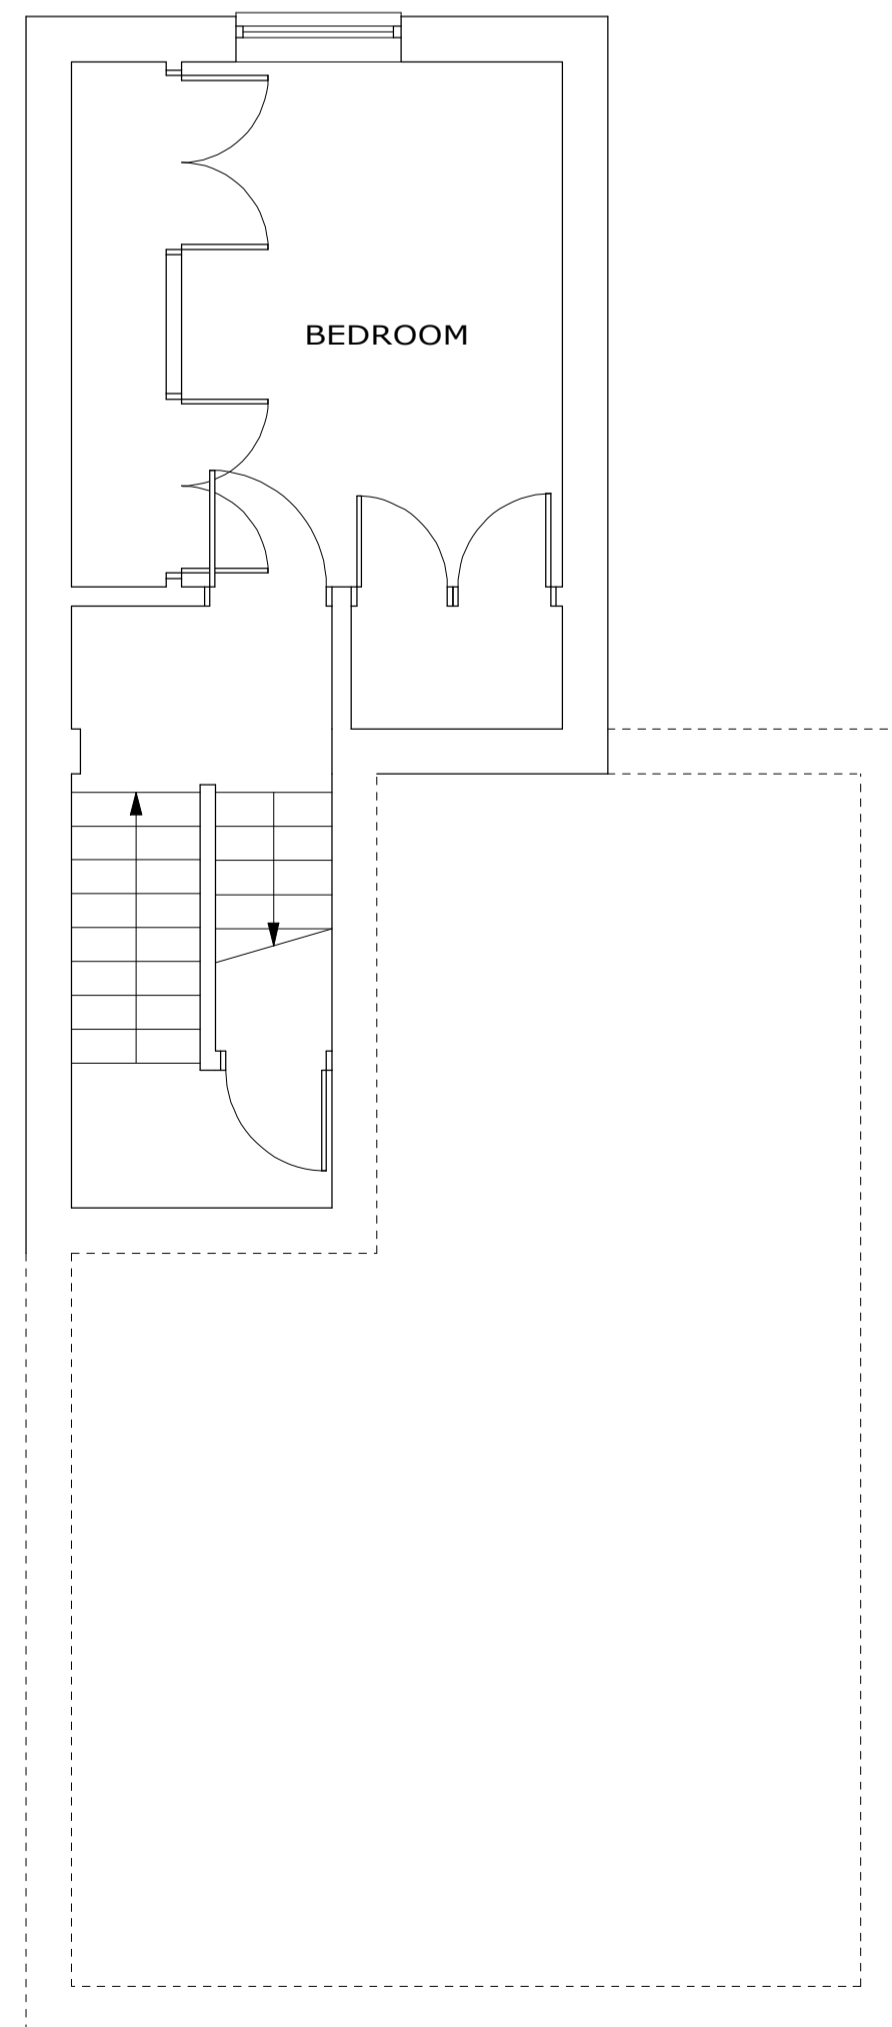

**FIRST FLOOR PLAN**  
scale 1-50

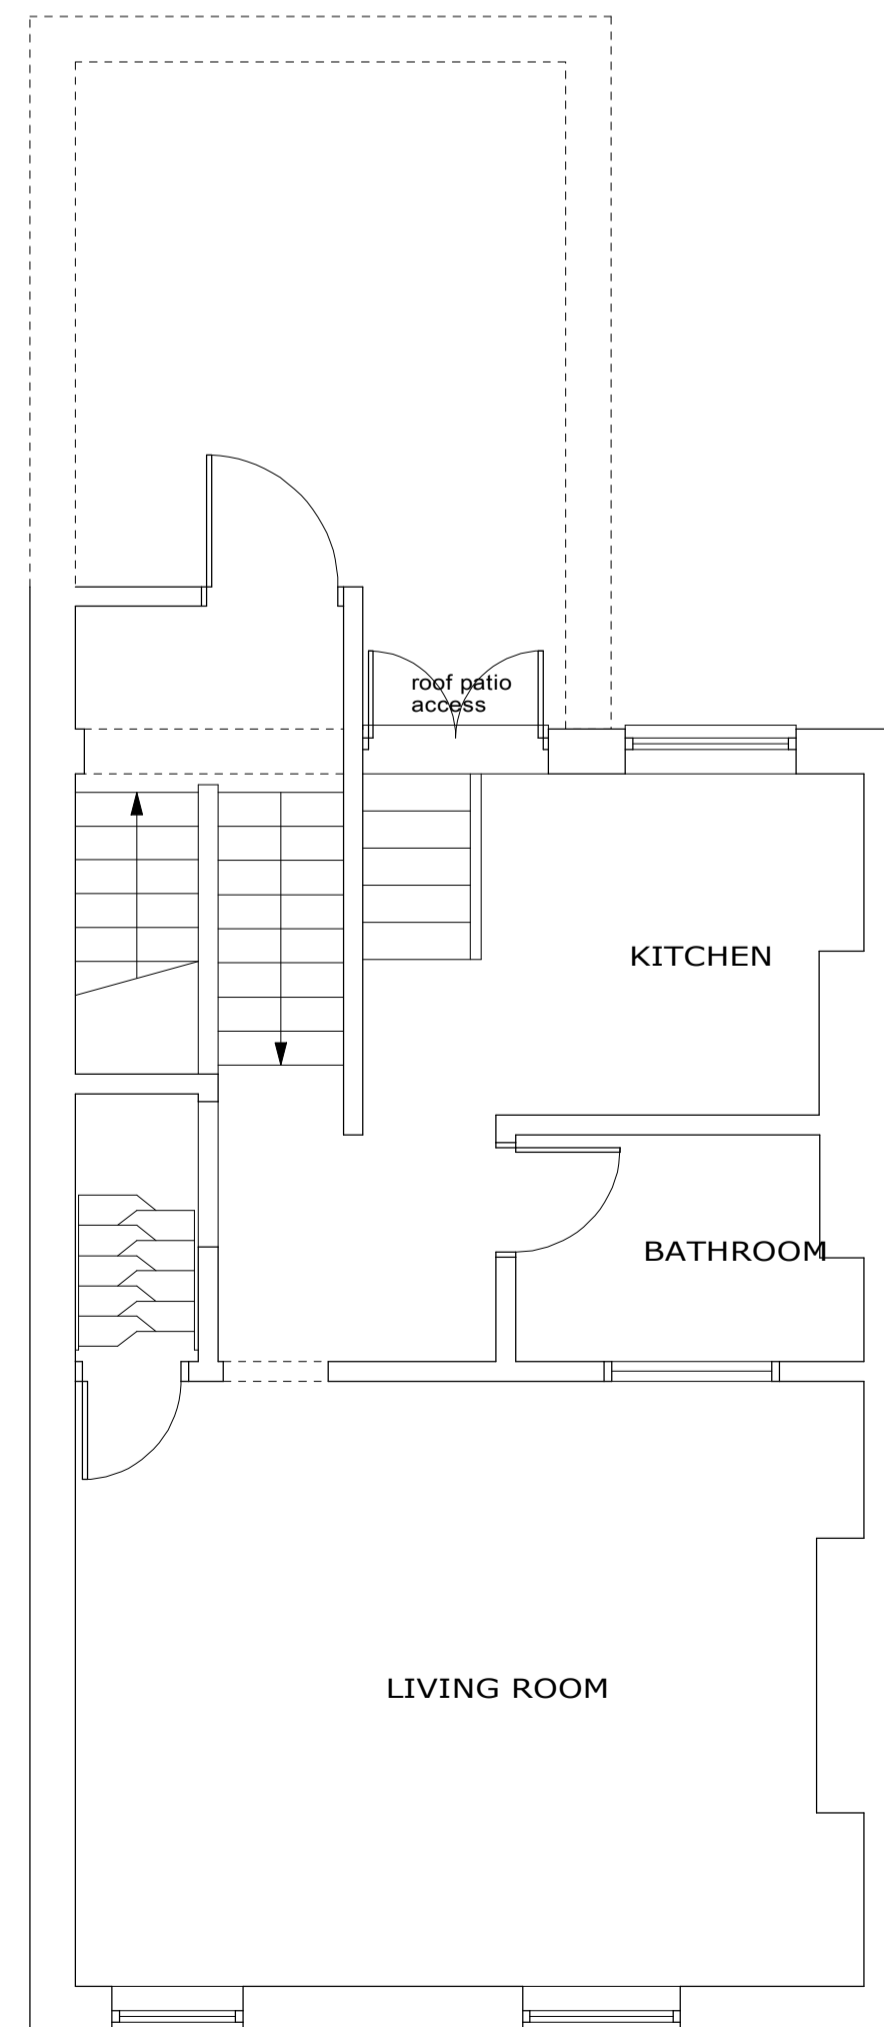

**SECOND FLOOR PLAN**  
scale 1-50

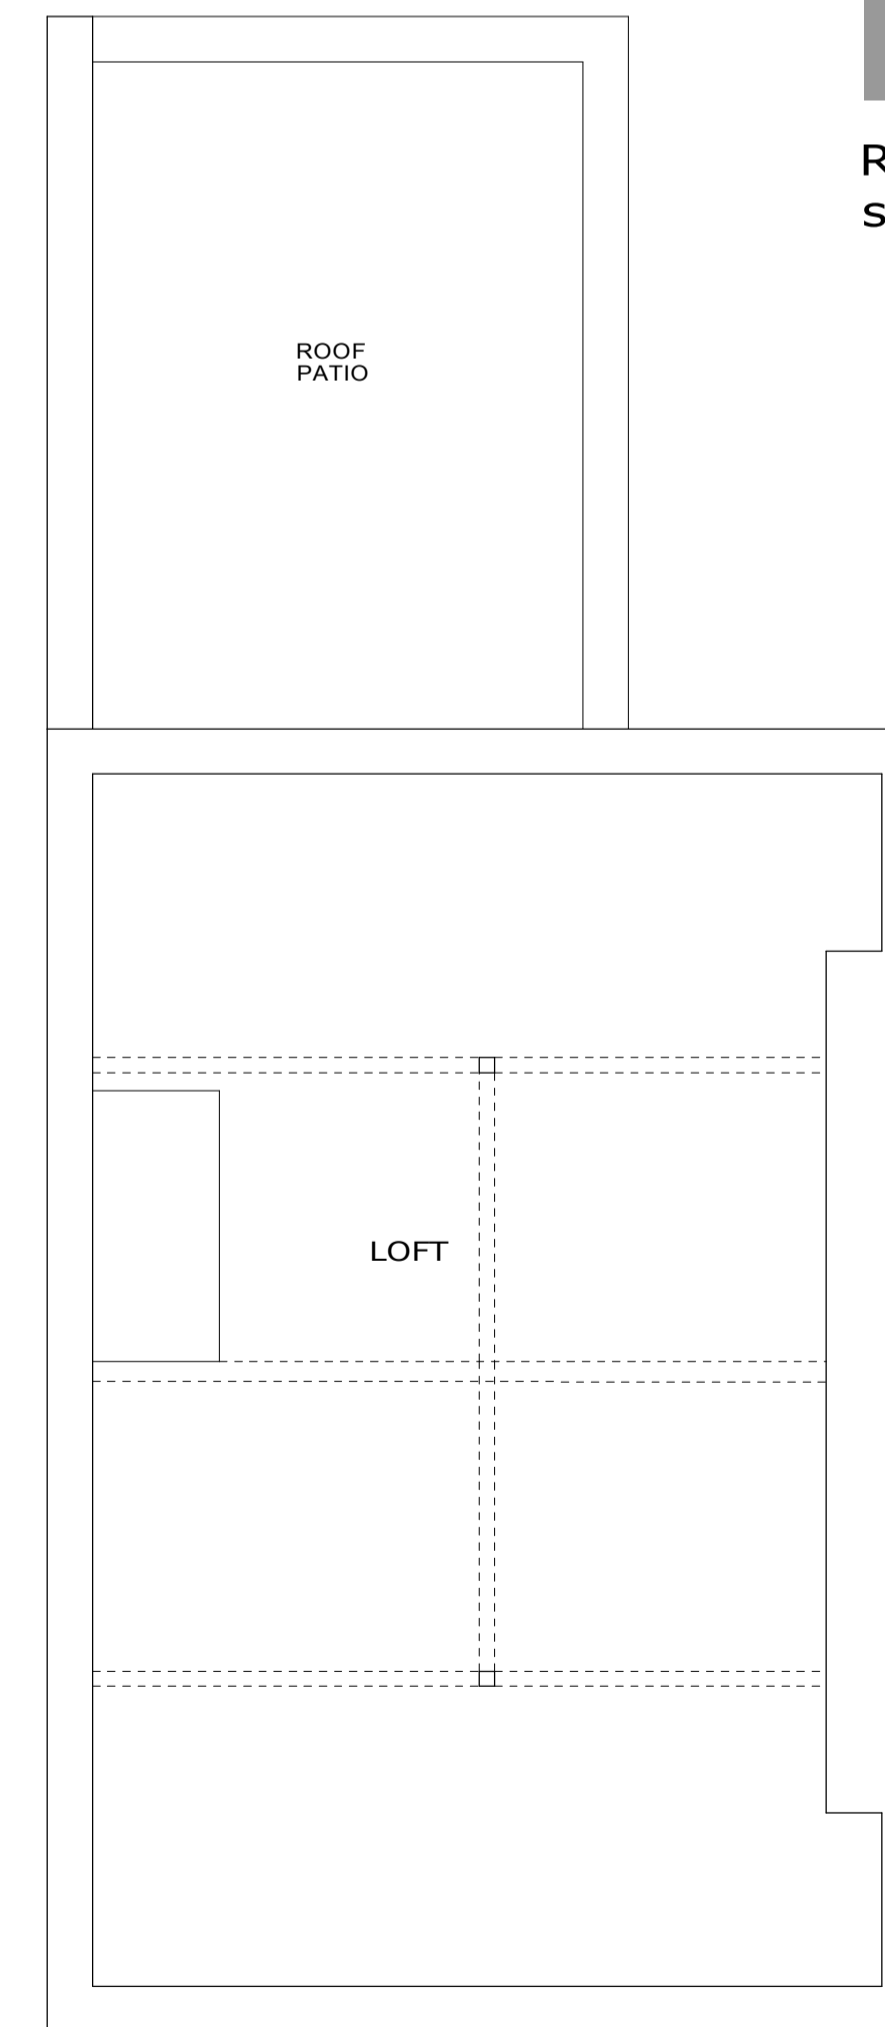

**LOFT PLAN**  
scale 1-50

Rev.	Date	Description
A	11/12/23	ELEVATIONS ADDED

Client  
**Mr CHRIS REYNOLDS**

Project  
**RESIDENTIAL EXTENSION  
125 ASHMORE ROAD  
MAIDA VALE  
LONDON  
W9 3DA**

Drawing Title  
**EXISTING PLANS  
ELEVATIONS & SECTION**

Scale	<b>1:50</b>	Job No.	<b>3399</b>
Date	<b>NOV'23</b>	Drawing No.	<b>01</b>
Drawn	<b>KLS</b>	Revision	<b>A</b>



Davey House, 31 St. Neots Road, Eaton Ford, St Neots, Cambs PE19 7BA

Tel: 01480 219019 - Fax: 01480 405017  
Email: info@sherwoodarchitects.co.uk - Web: sherwoodarchitects.co.uk

