



**FRONT ELEVATION**  
scale 1-50





**SIDE ELEVATION**  
scale 1-50

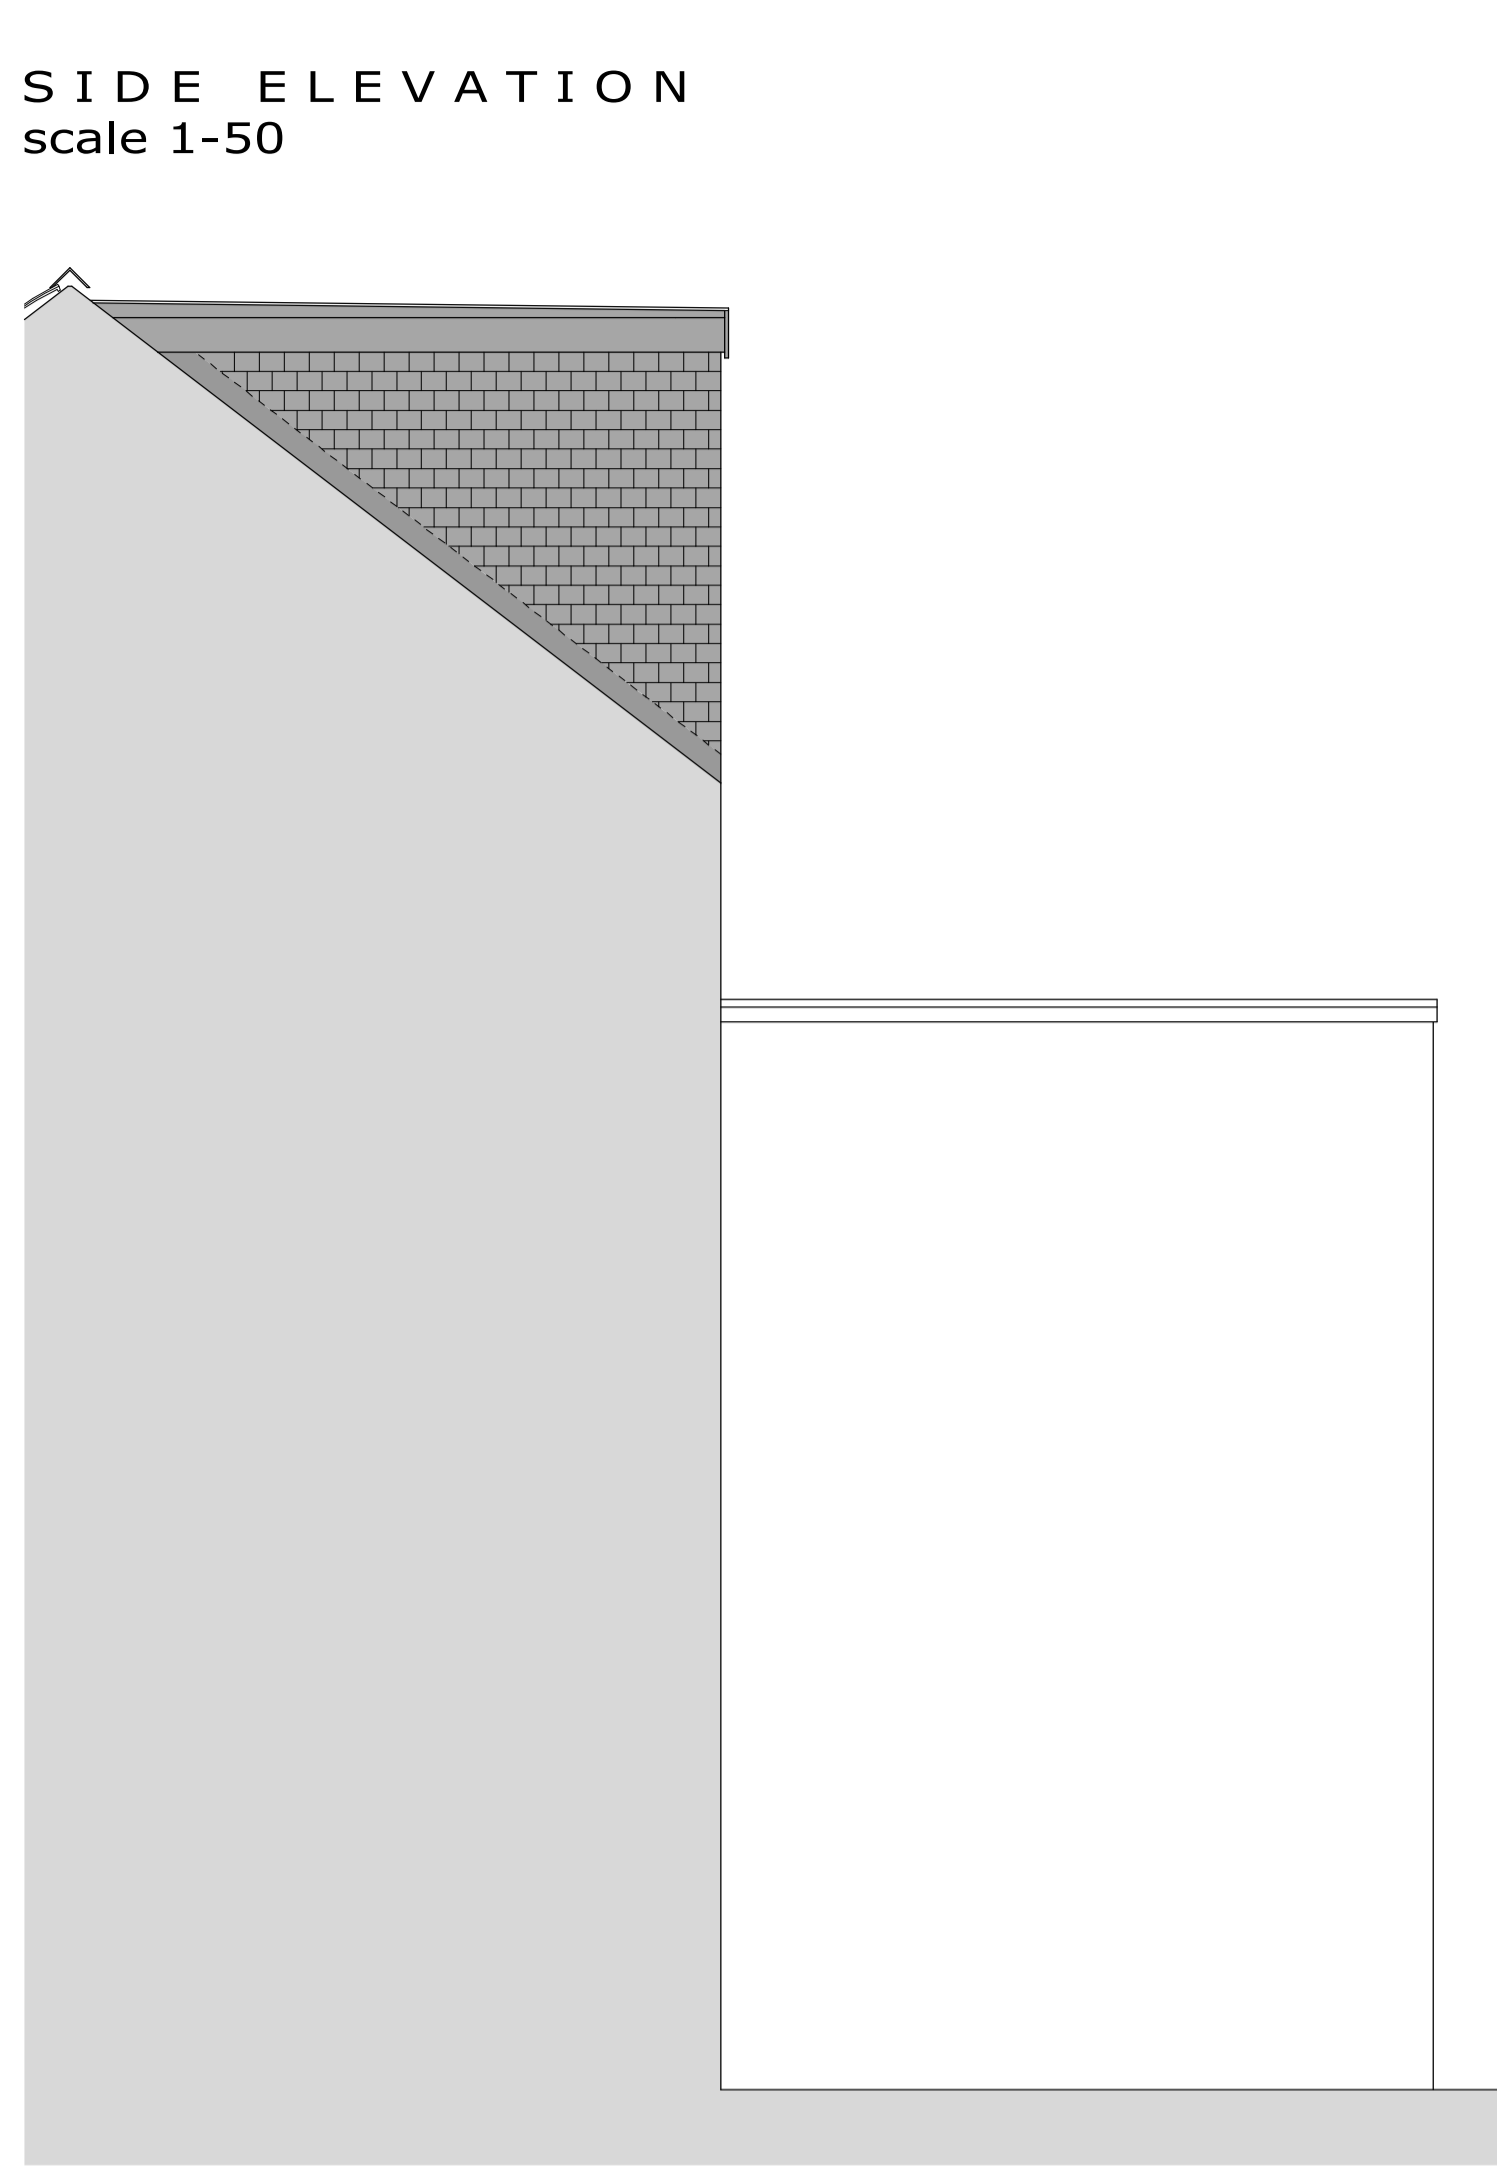


**REAR ELEVATION**  
scale 1-50

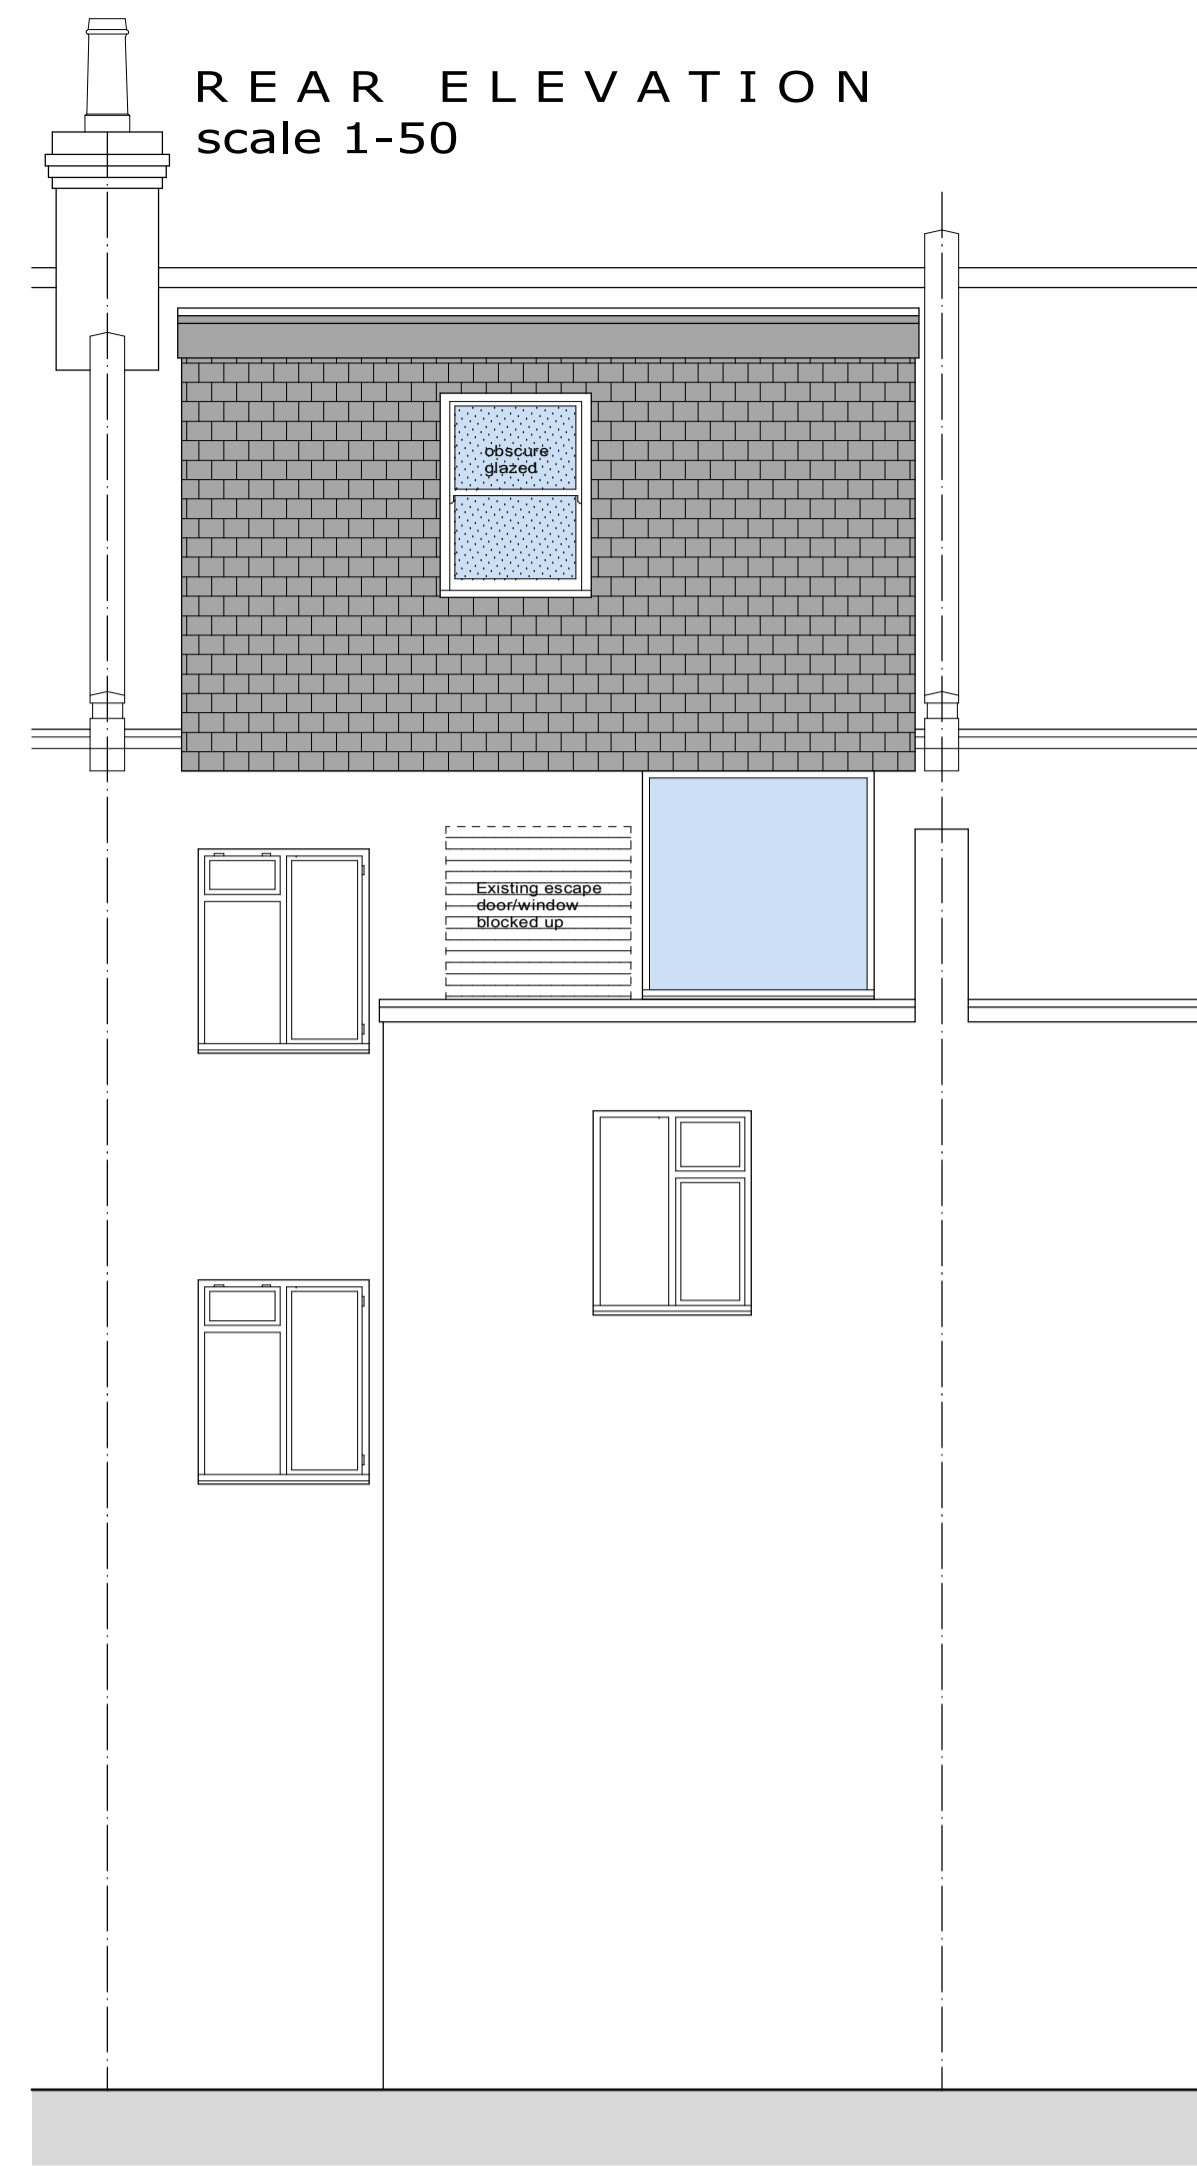


**SIDE ELEVATION**  
scale 1-50

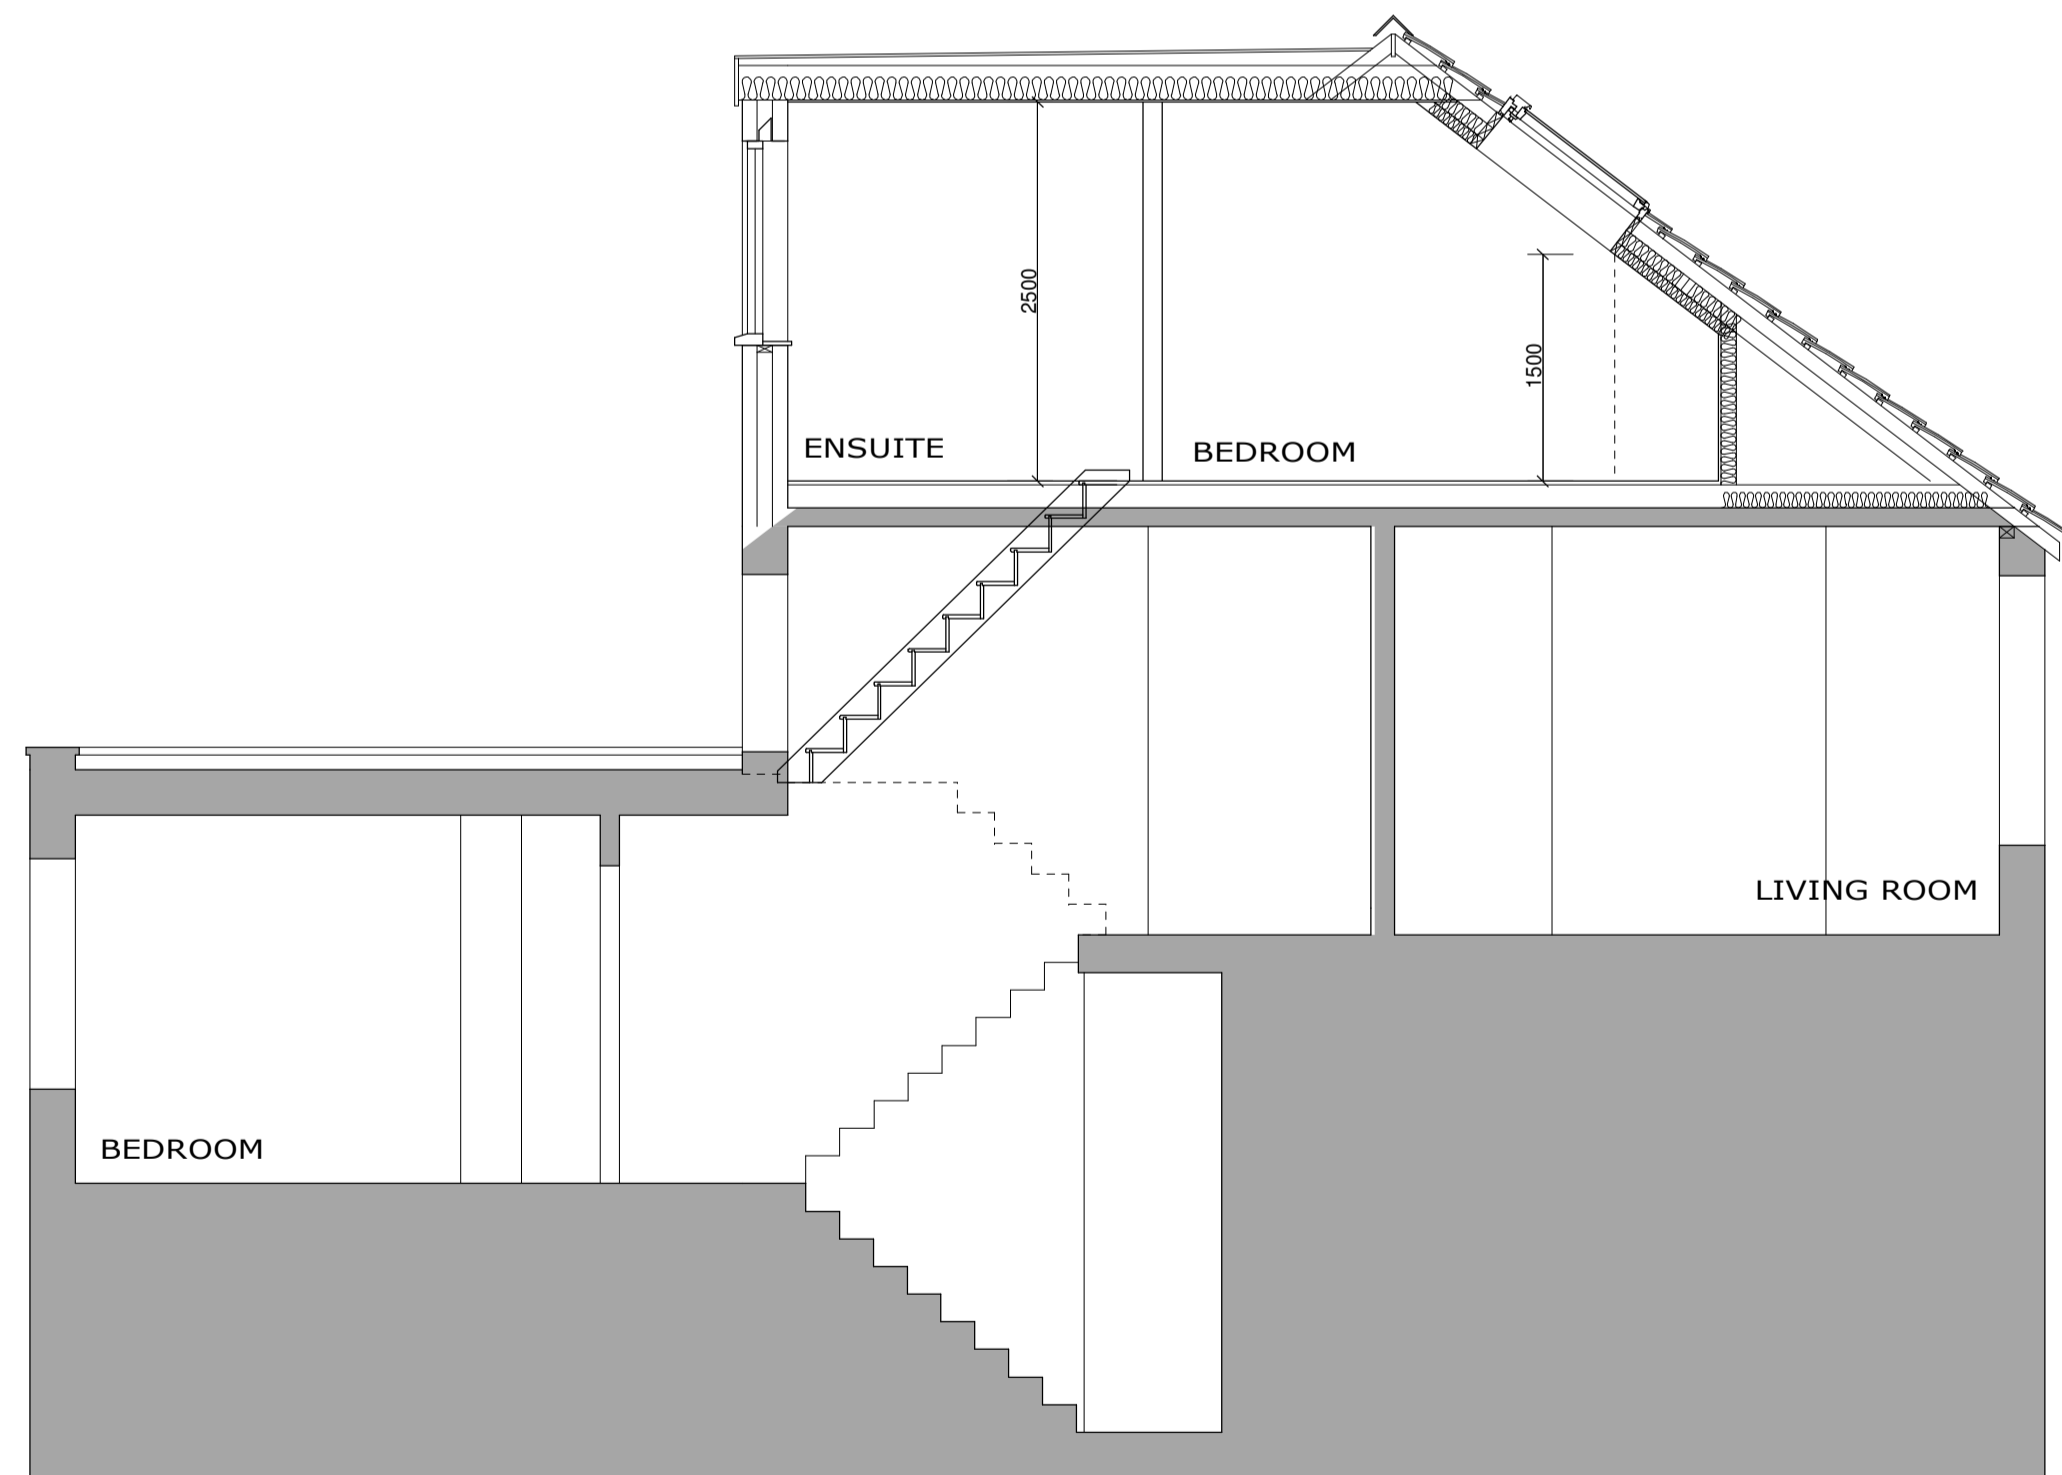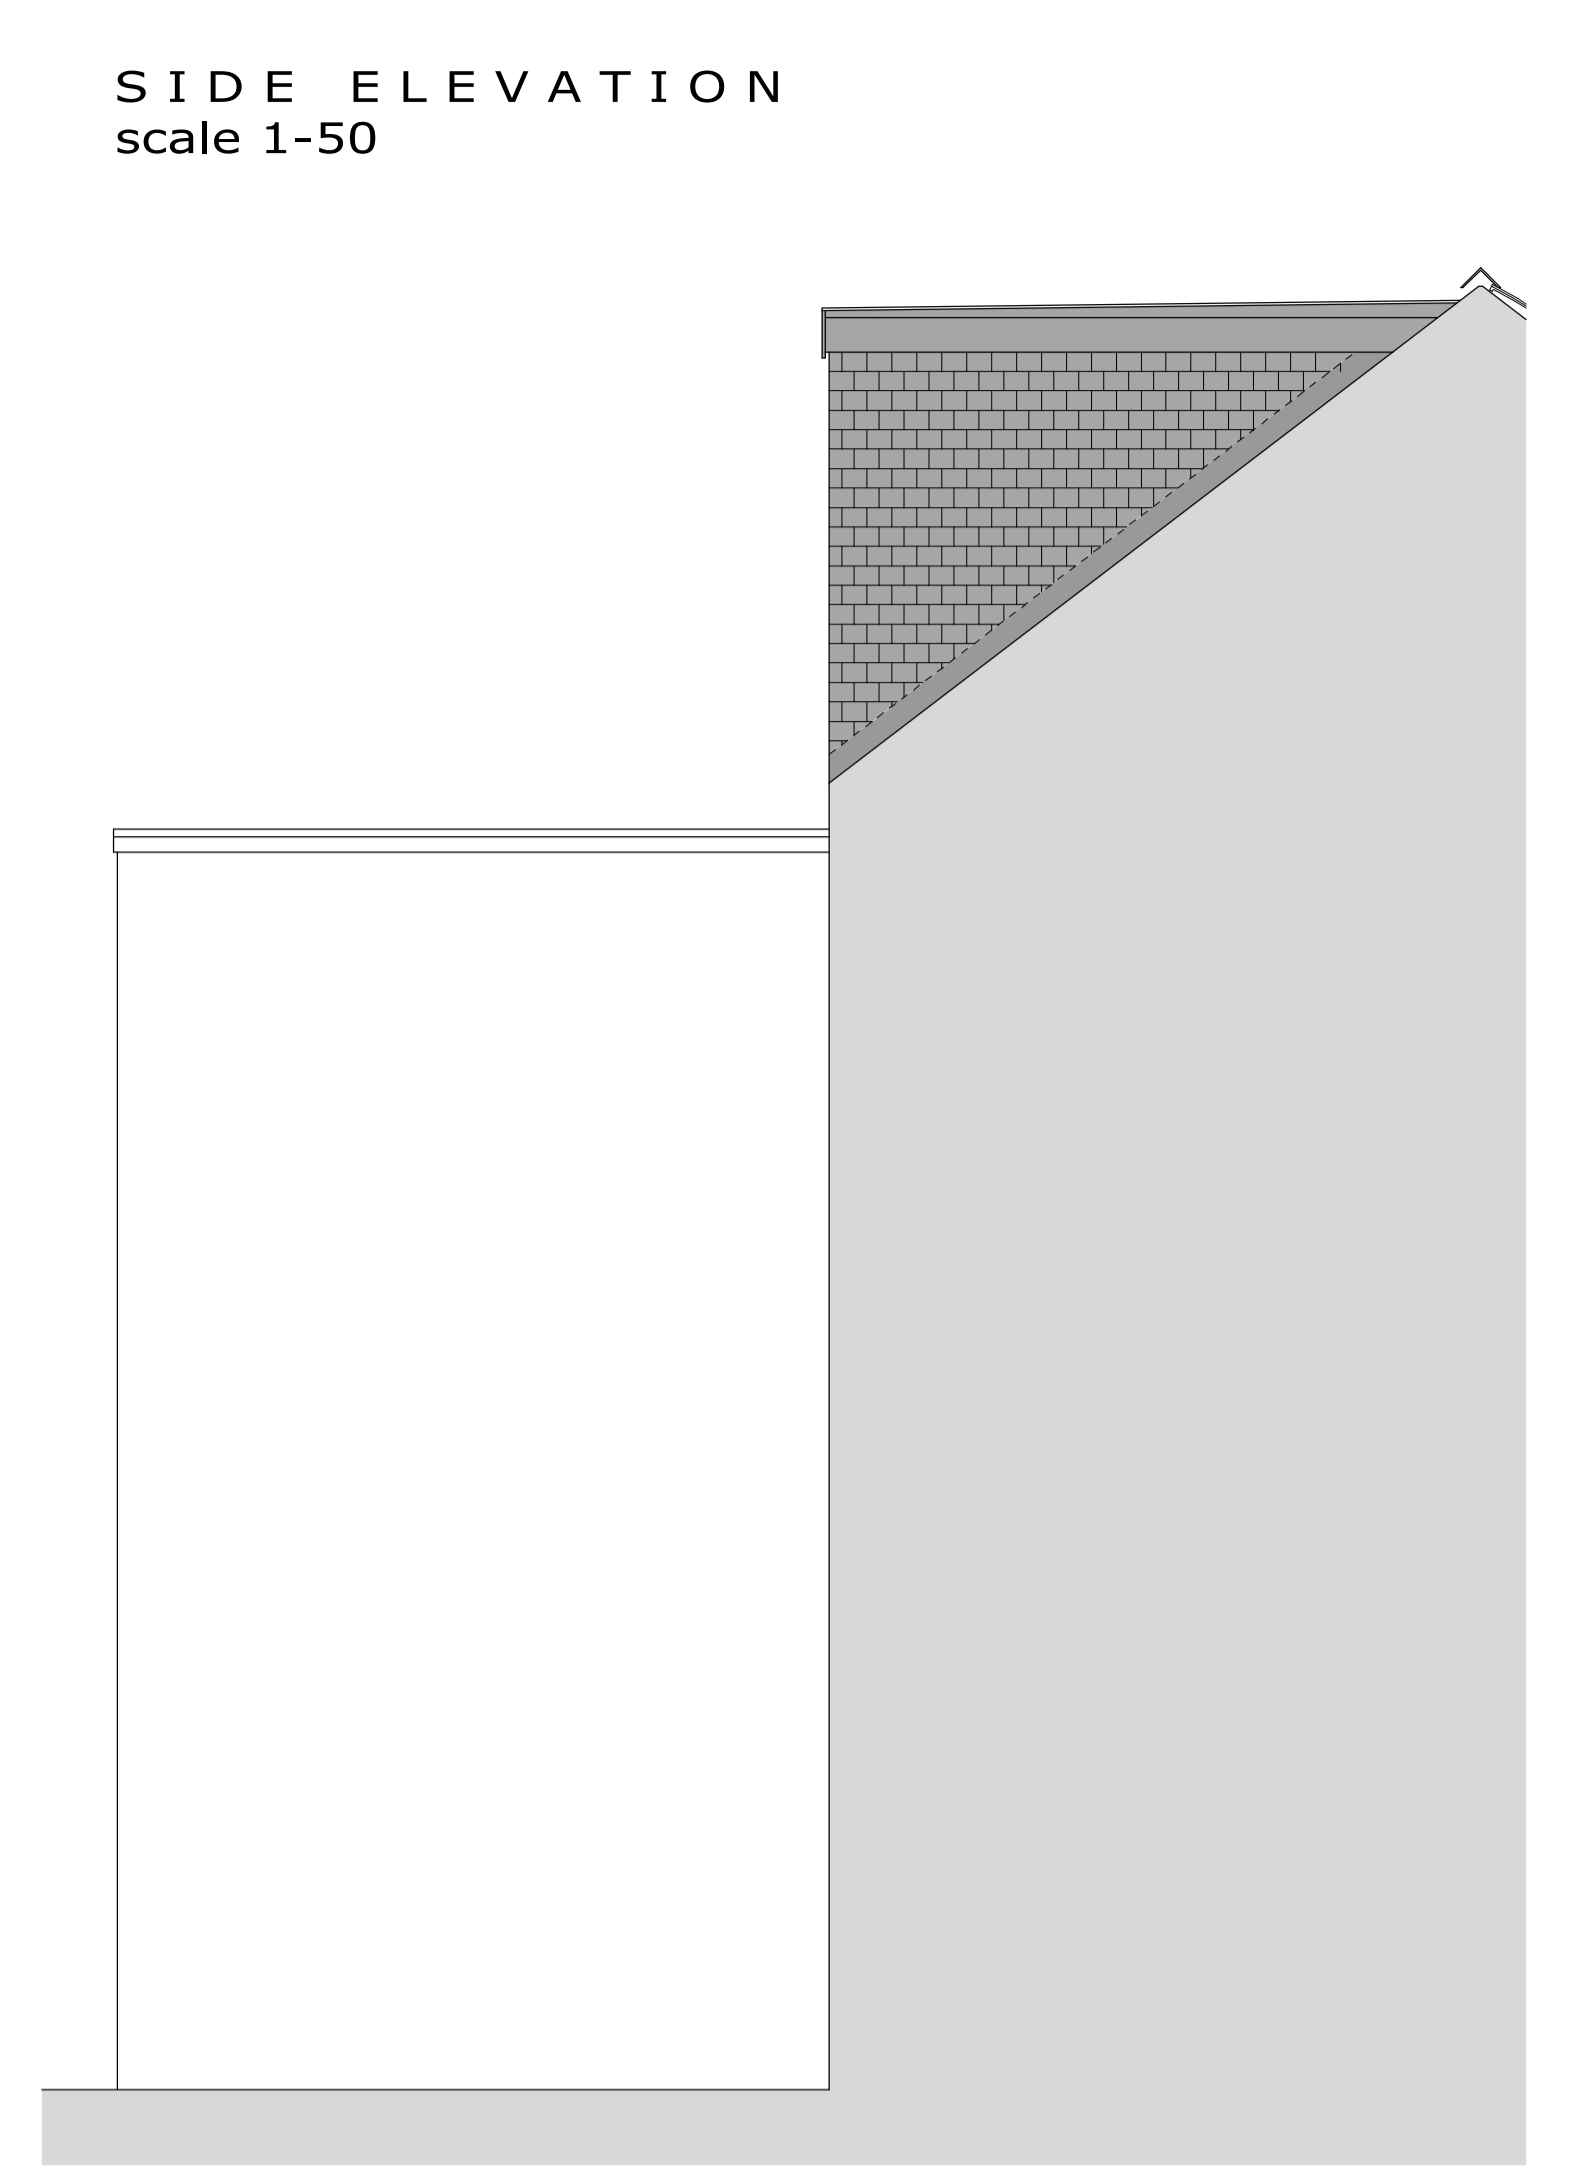


**SECTION**  
scale 1-50

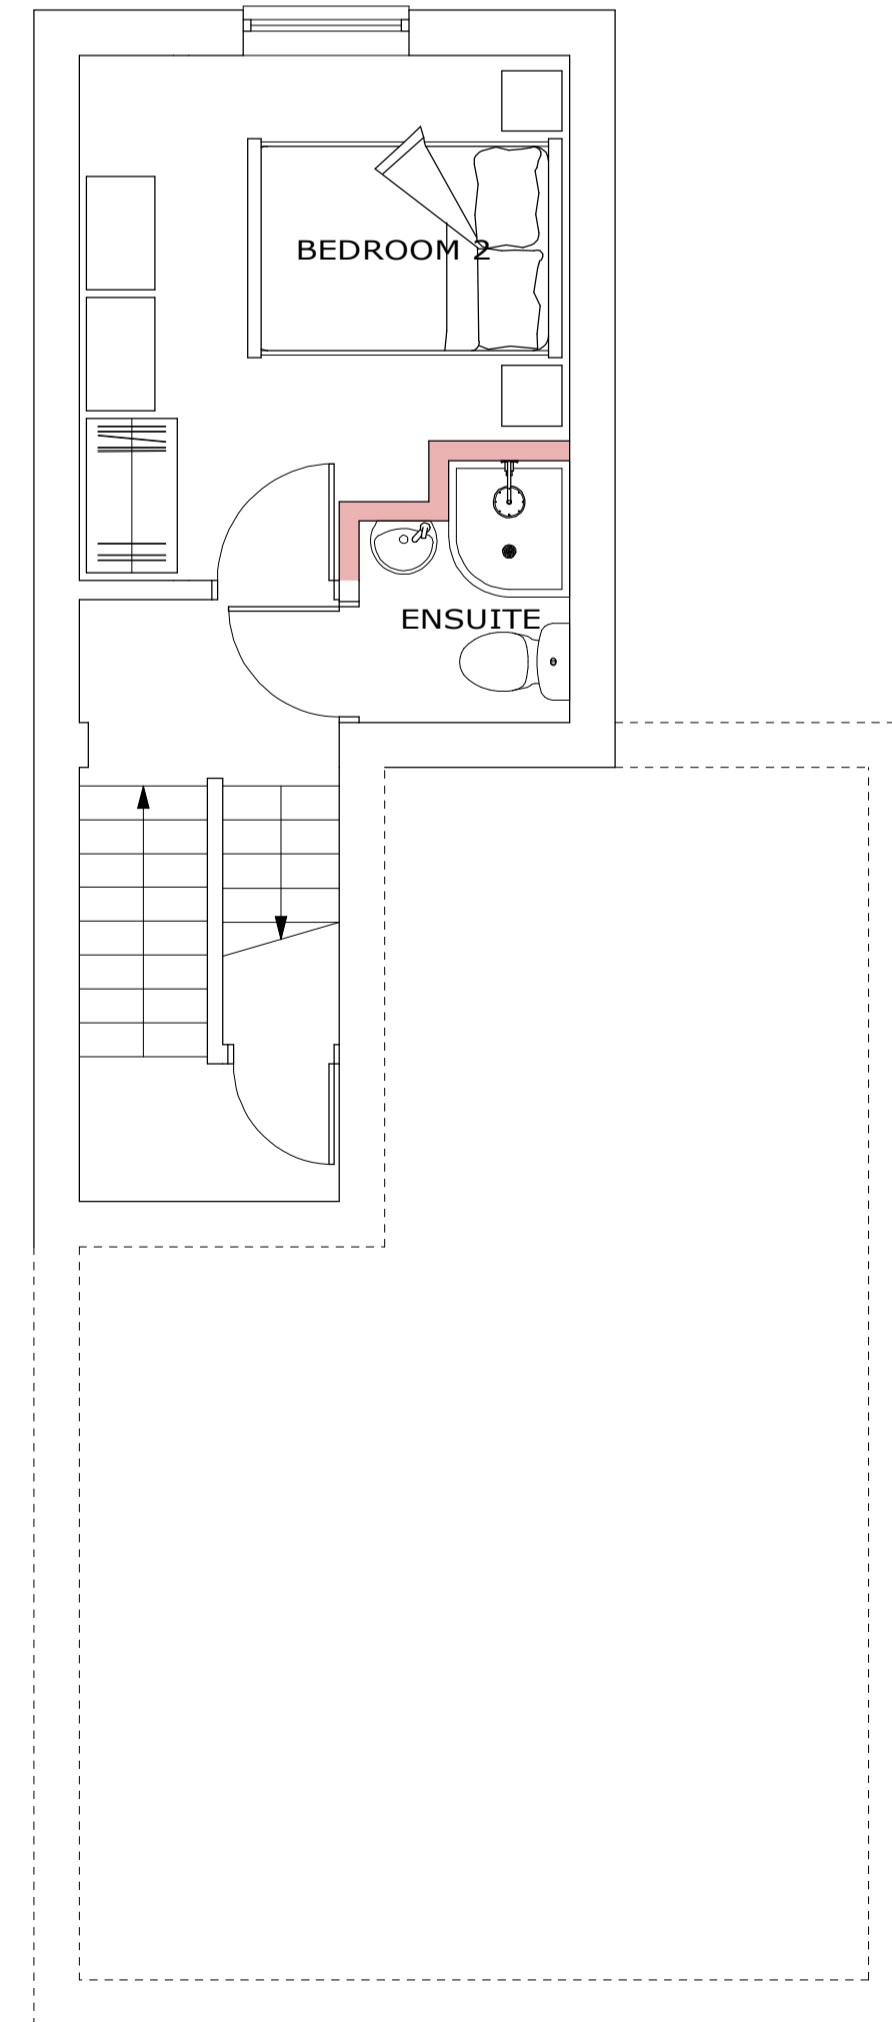

**FIRST FLOOR PLAN**  
scale 1-50

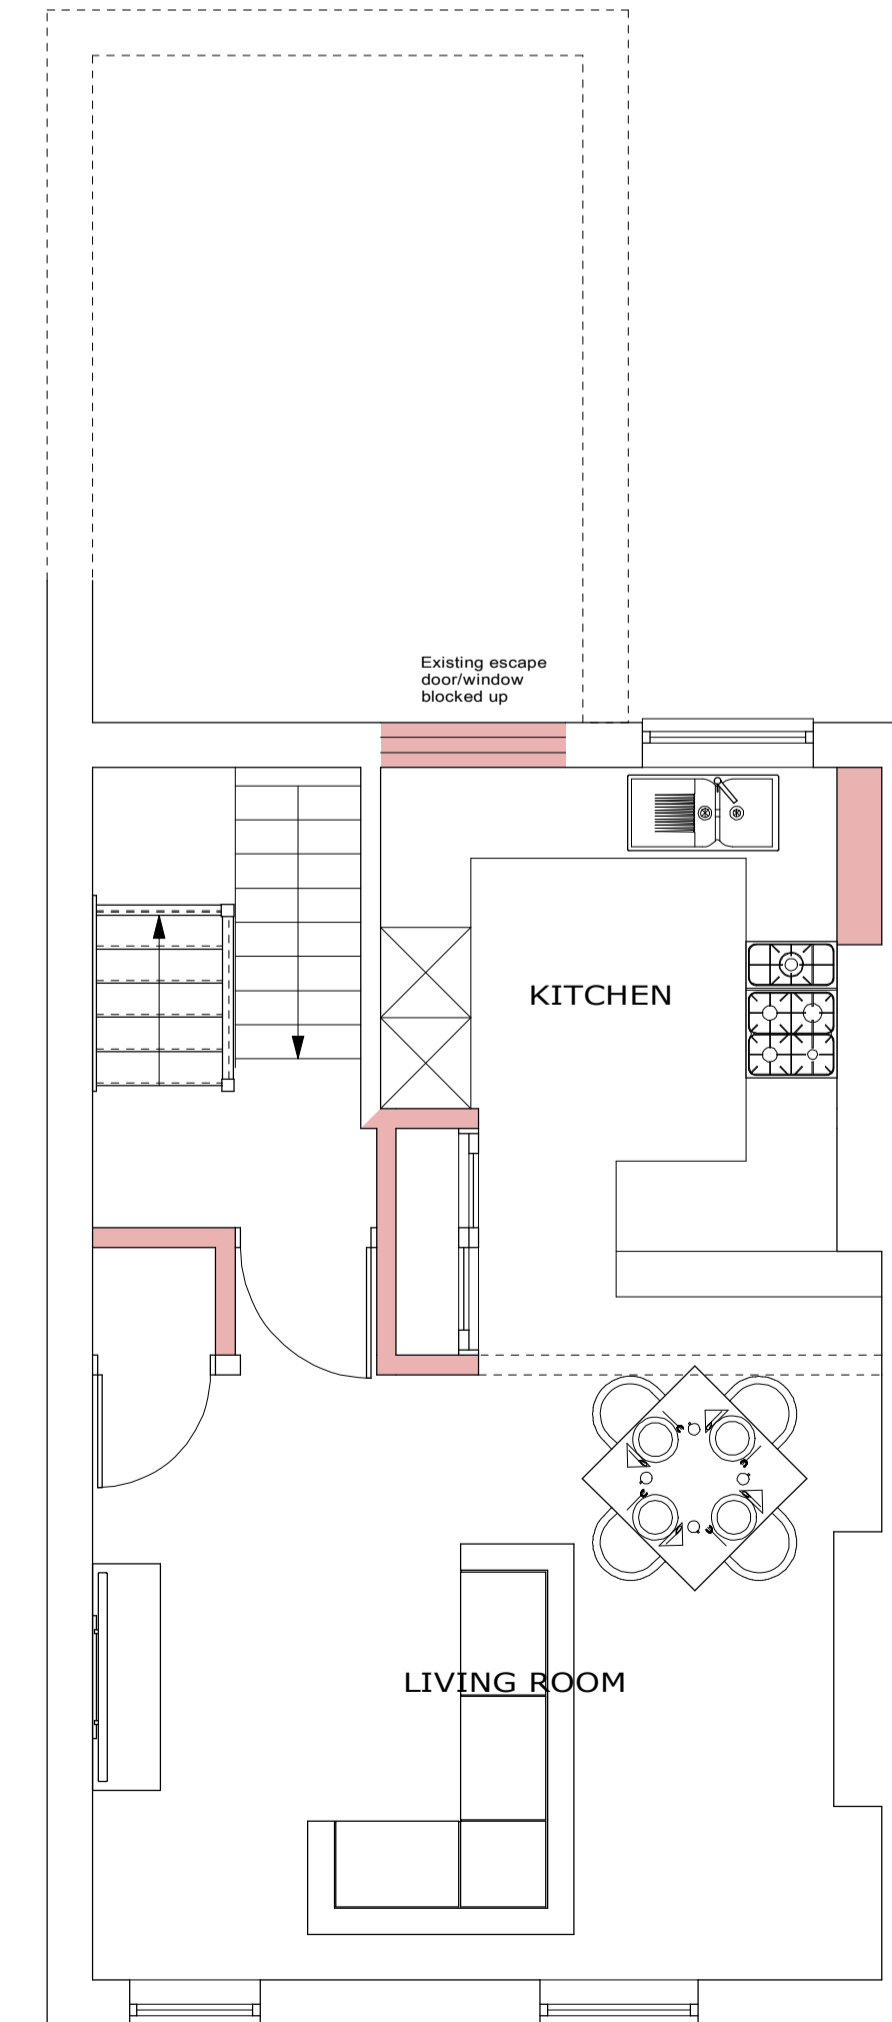

**SECOND FLOOR PLAN**  
scale 1-50

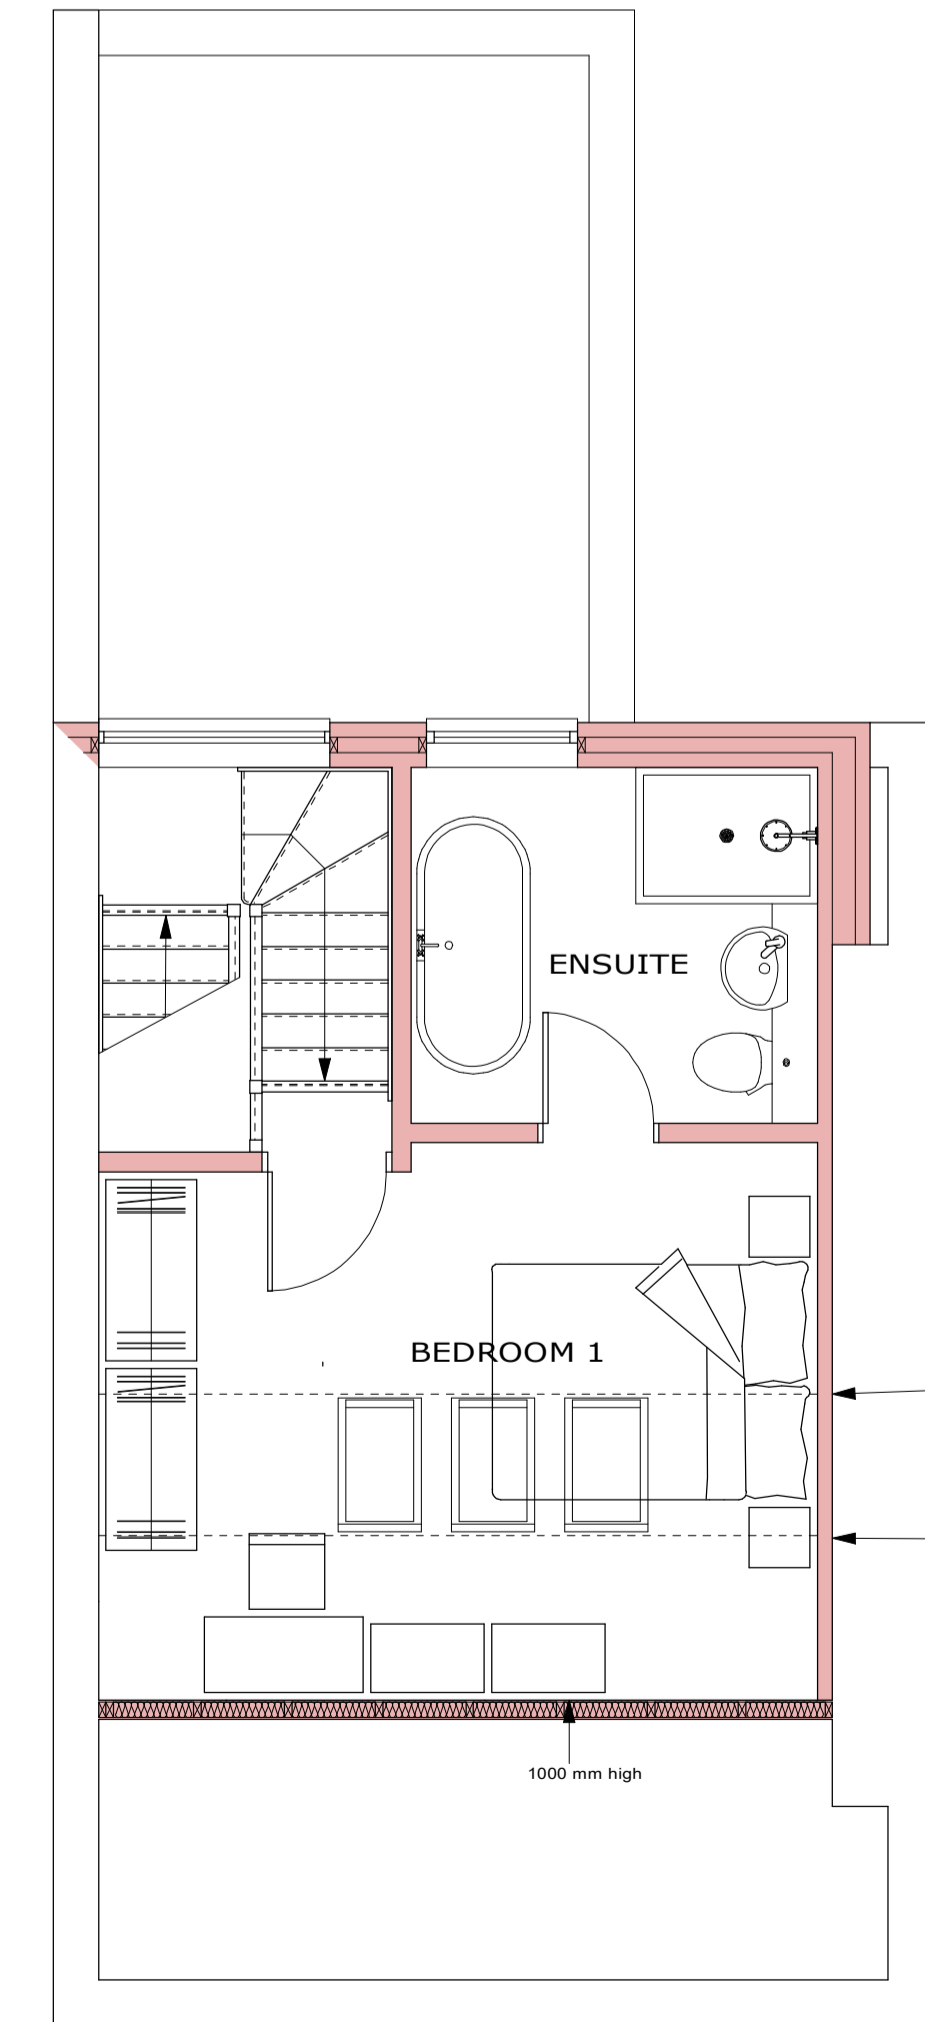

**LOFT PLAN**  
scale 1-50

Rev.	Date	Description
A	11/12/23	DESIGN DEVELOPMENT

Client: **Mr CHRIS REYNOLDS**

Project: **RESIDENTIAL EXTENSION  
125 ASHMORE ROAD  
MAIDA VALE  
LONDON  
W9 3DA**

Drawing Title: **DESIGN PROPOSAL  
PLANS & SECTION**

Scale:	1:50	Job No.:	3399
Date:	DEC'23	Drawing No.:	04
Drawn:	KLS	Revision:	A