

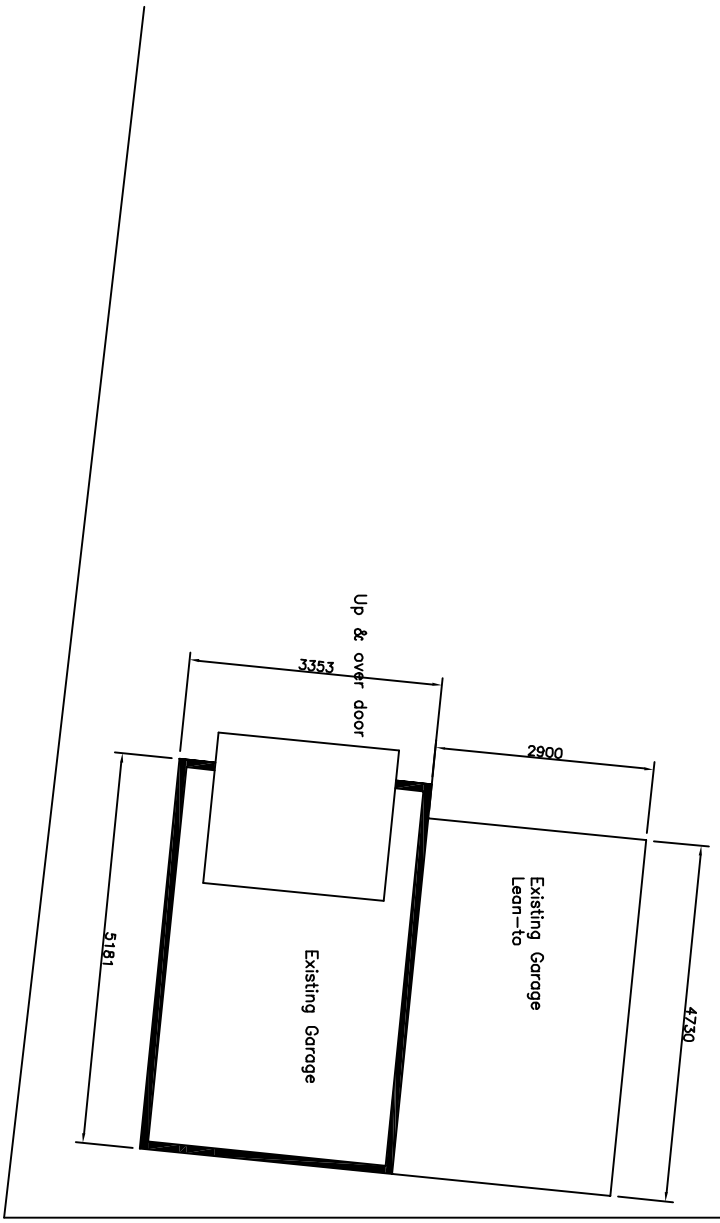



NOTE
 FINISHED DIMENSIONS MUST BE TAKEN IN PREFERENCE
 TO SCALED DIMENSIONS AND SITE DIMENSIONS ARE TO
 BE CHECKED BEFORE WORK IS PUT IN HAND

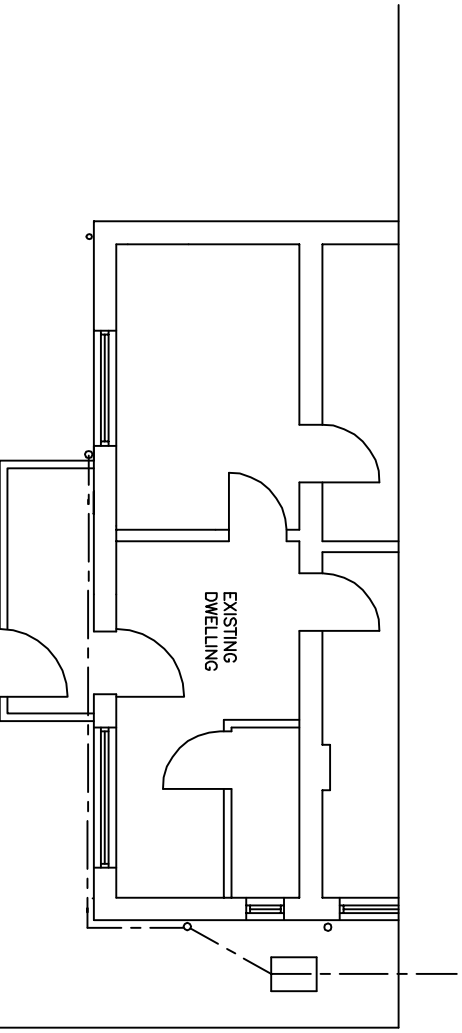


Existing Garage Floor Plan

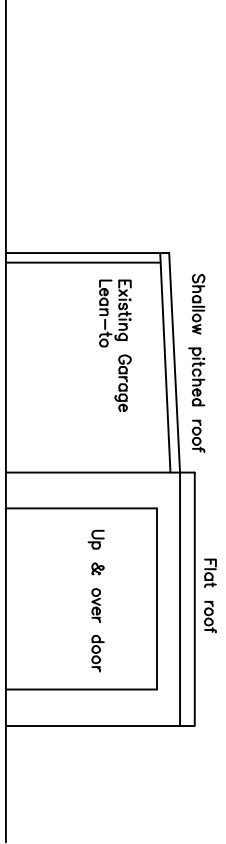


Existing Garage East Elevation

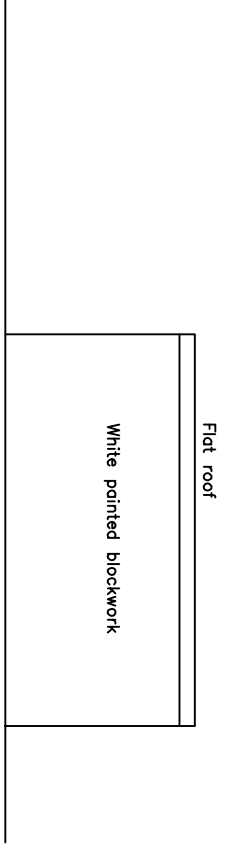

Existing Garage North Elevation

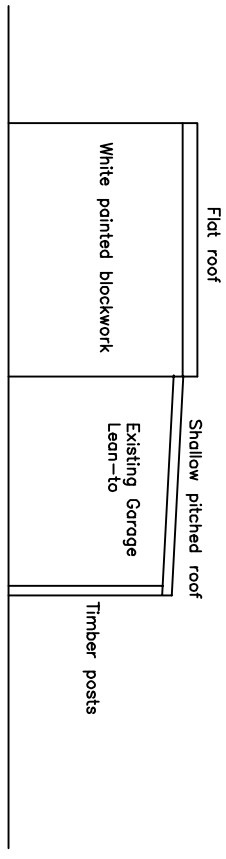

Existing Garage West Elevation

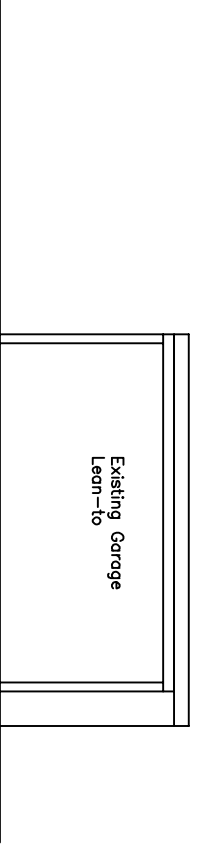

Existing Garage South Elevation



project
 Hatherden House
 Poole
 Dorset BH14 0PG

job title
 Proposed Double Garage with
 Room Over

Steve Reynell
 (M) 07929 894814
 (H) 01202 674598
 email stevereynell@outlook.com

drawing title
 Existing Garage Floor Plan
 & Elevations

scale 1:100 @ A3
date Feb 2023
drawing no. 2023/02/01
rev