




NORTH EAST ELEVATION

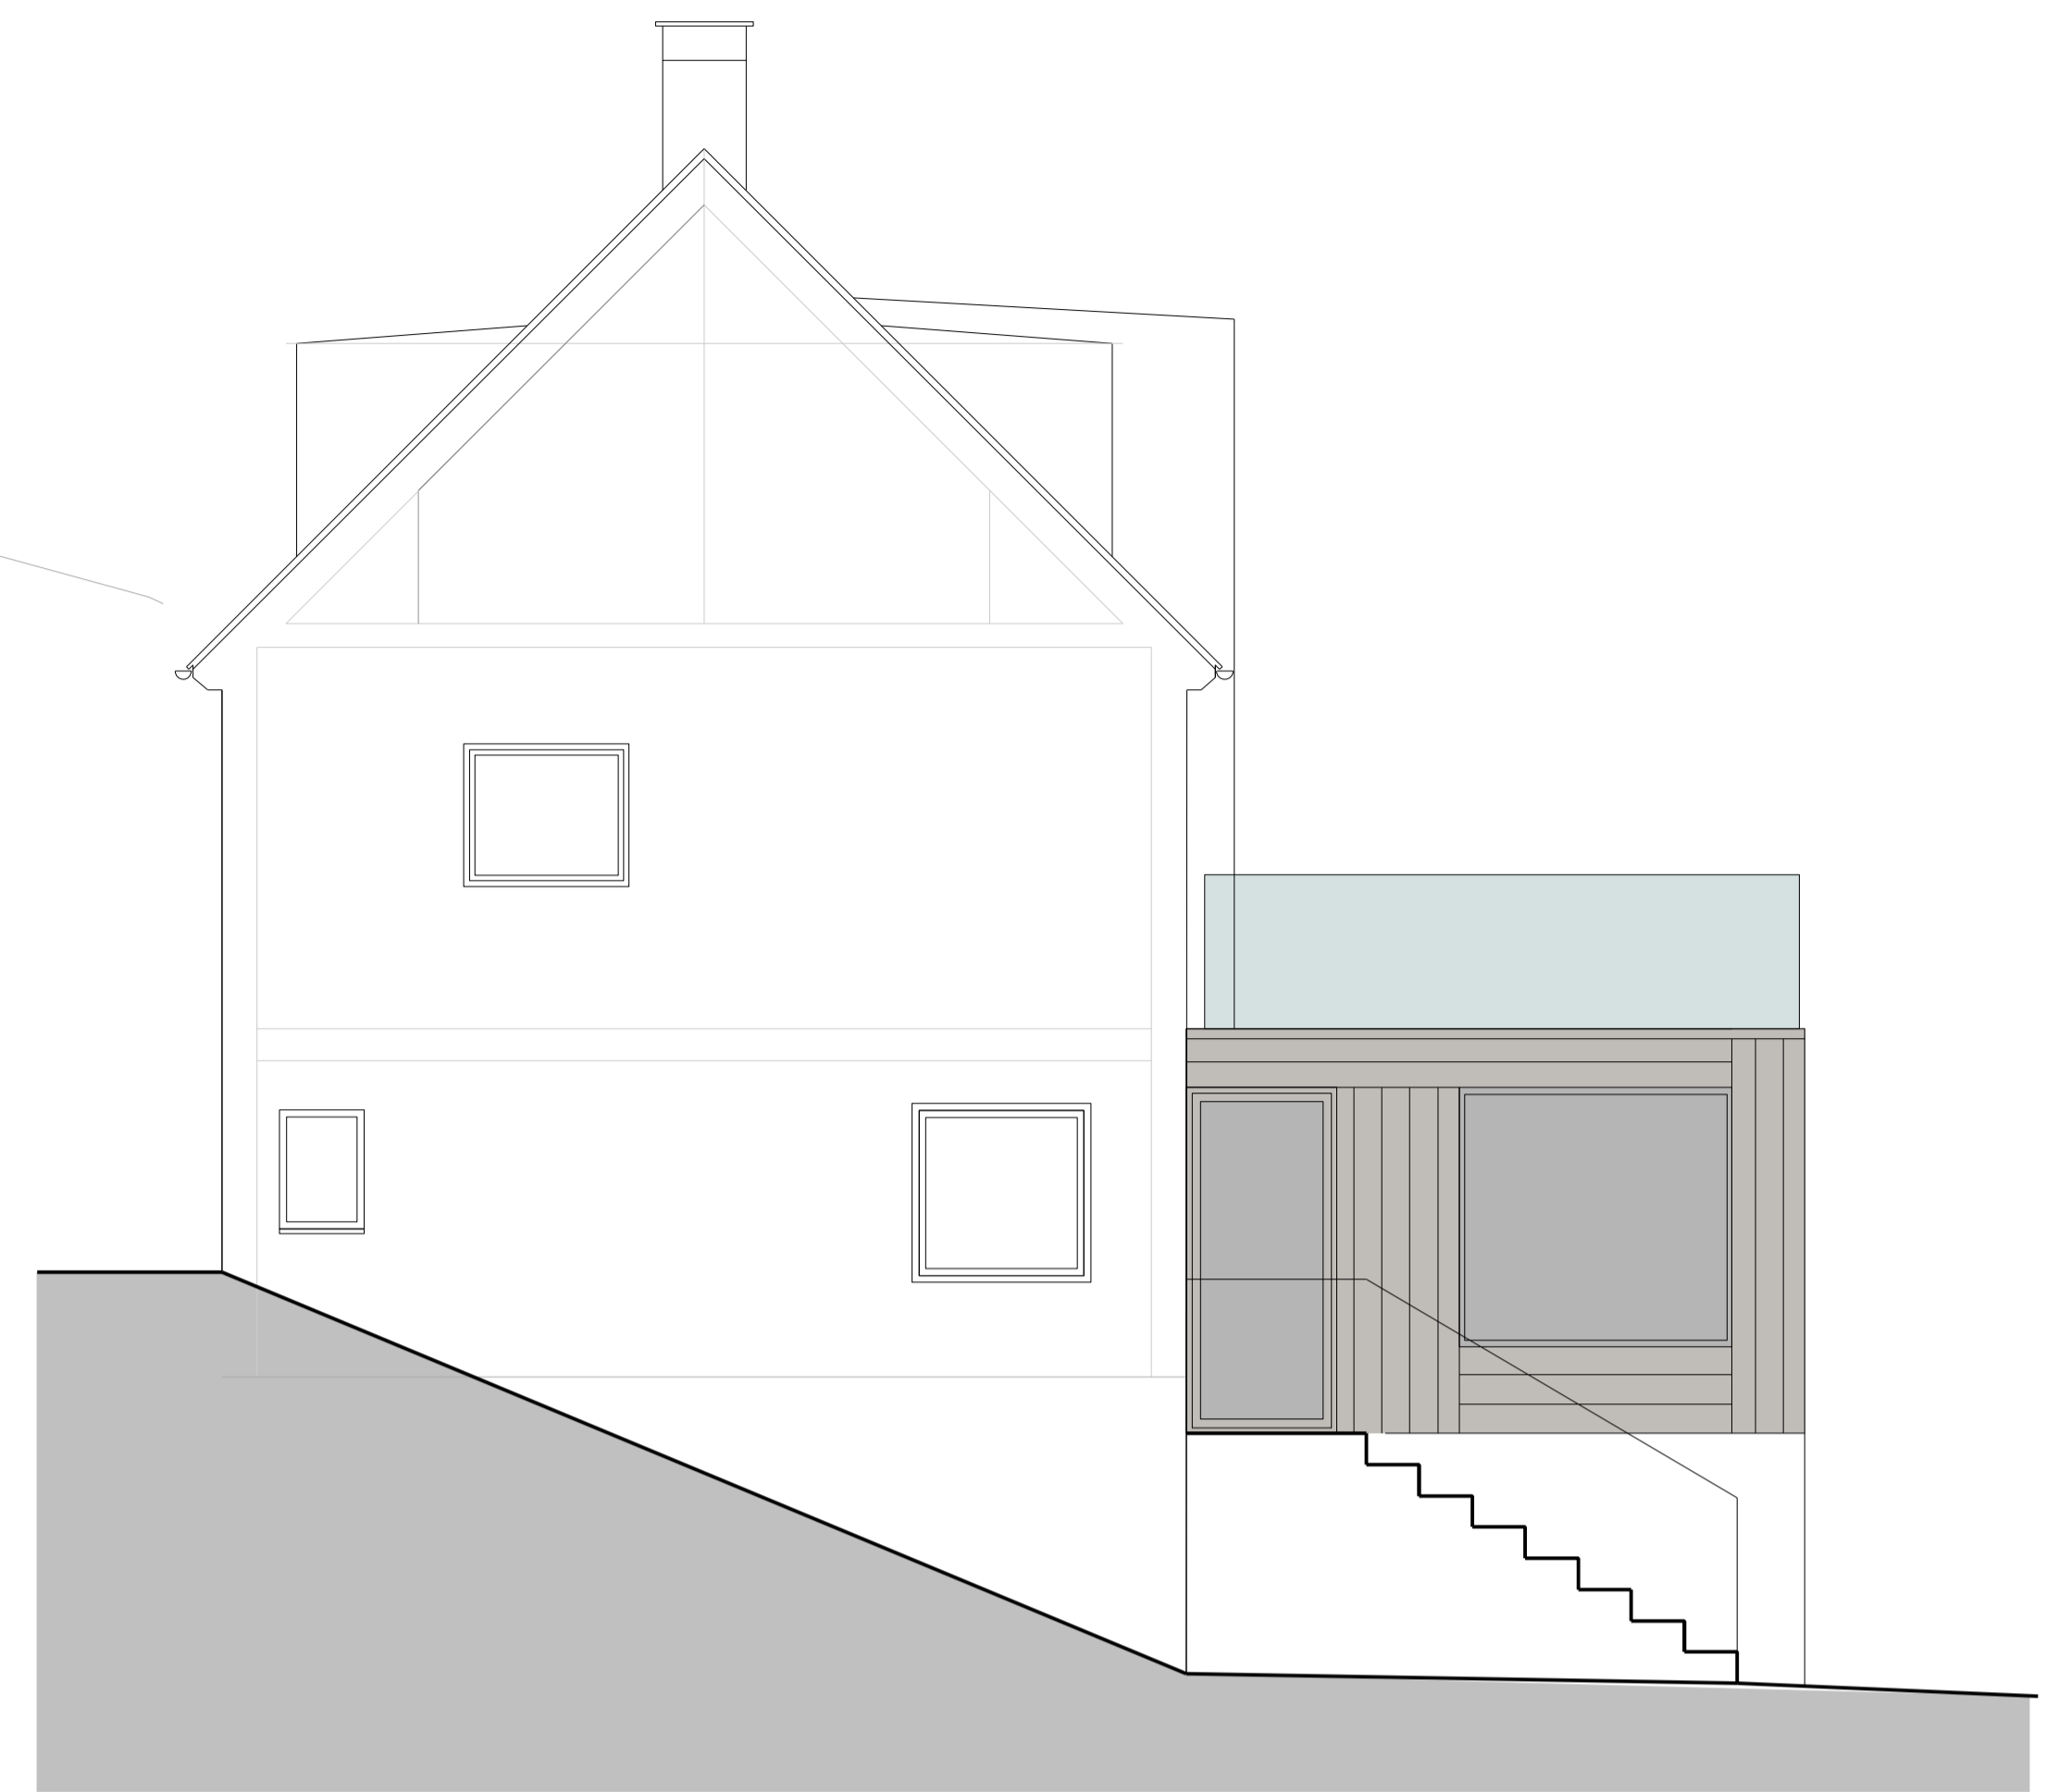

SOUTH EAST ELEVATION

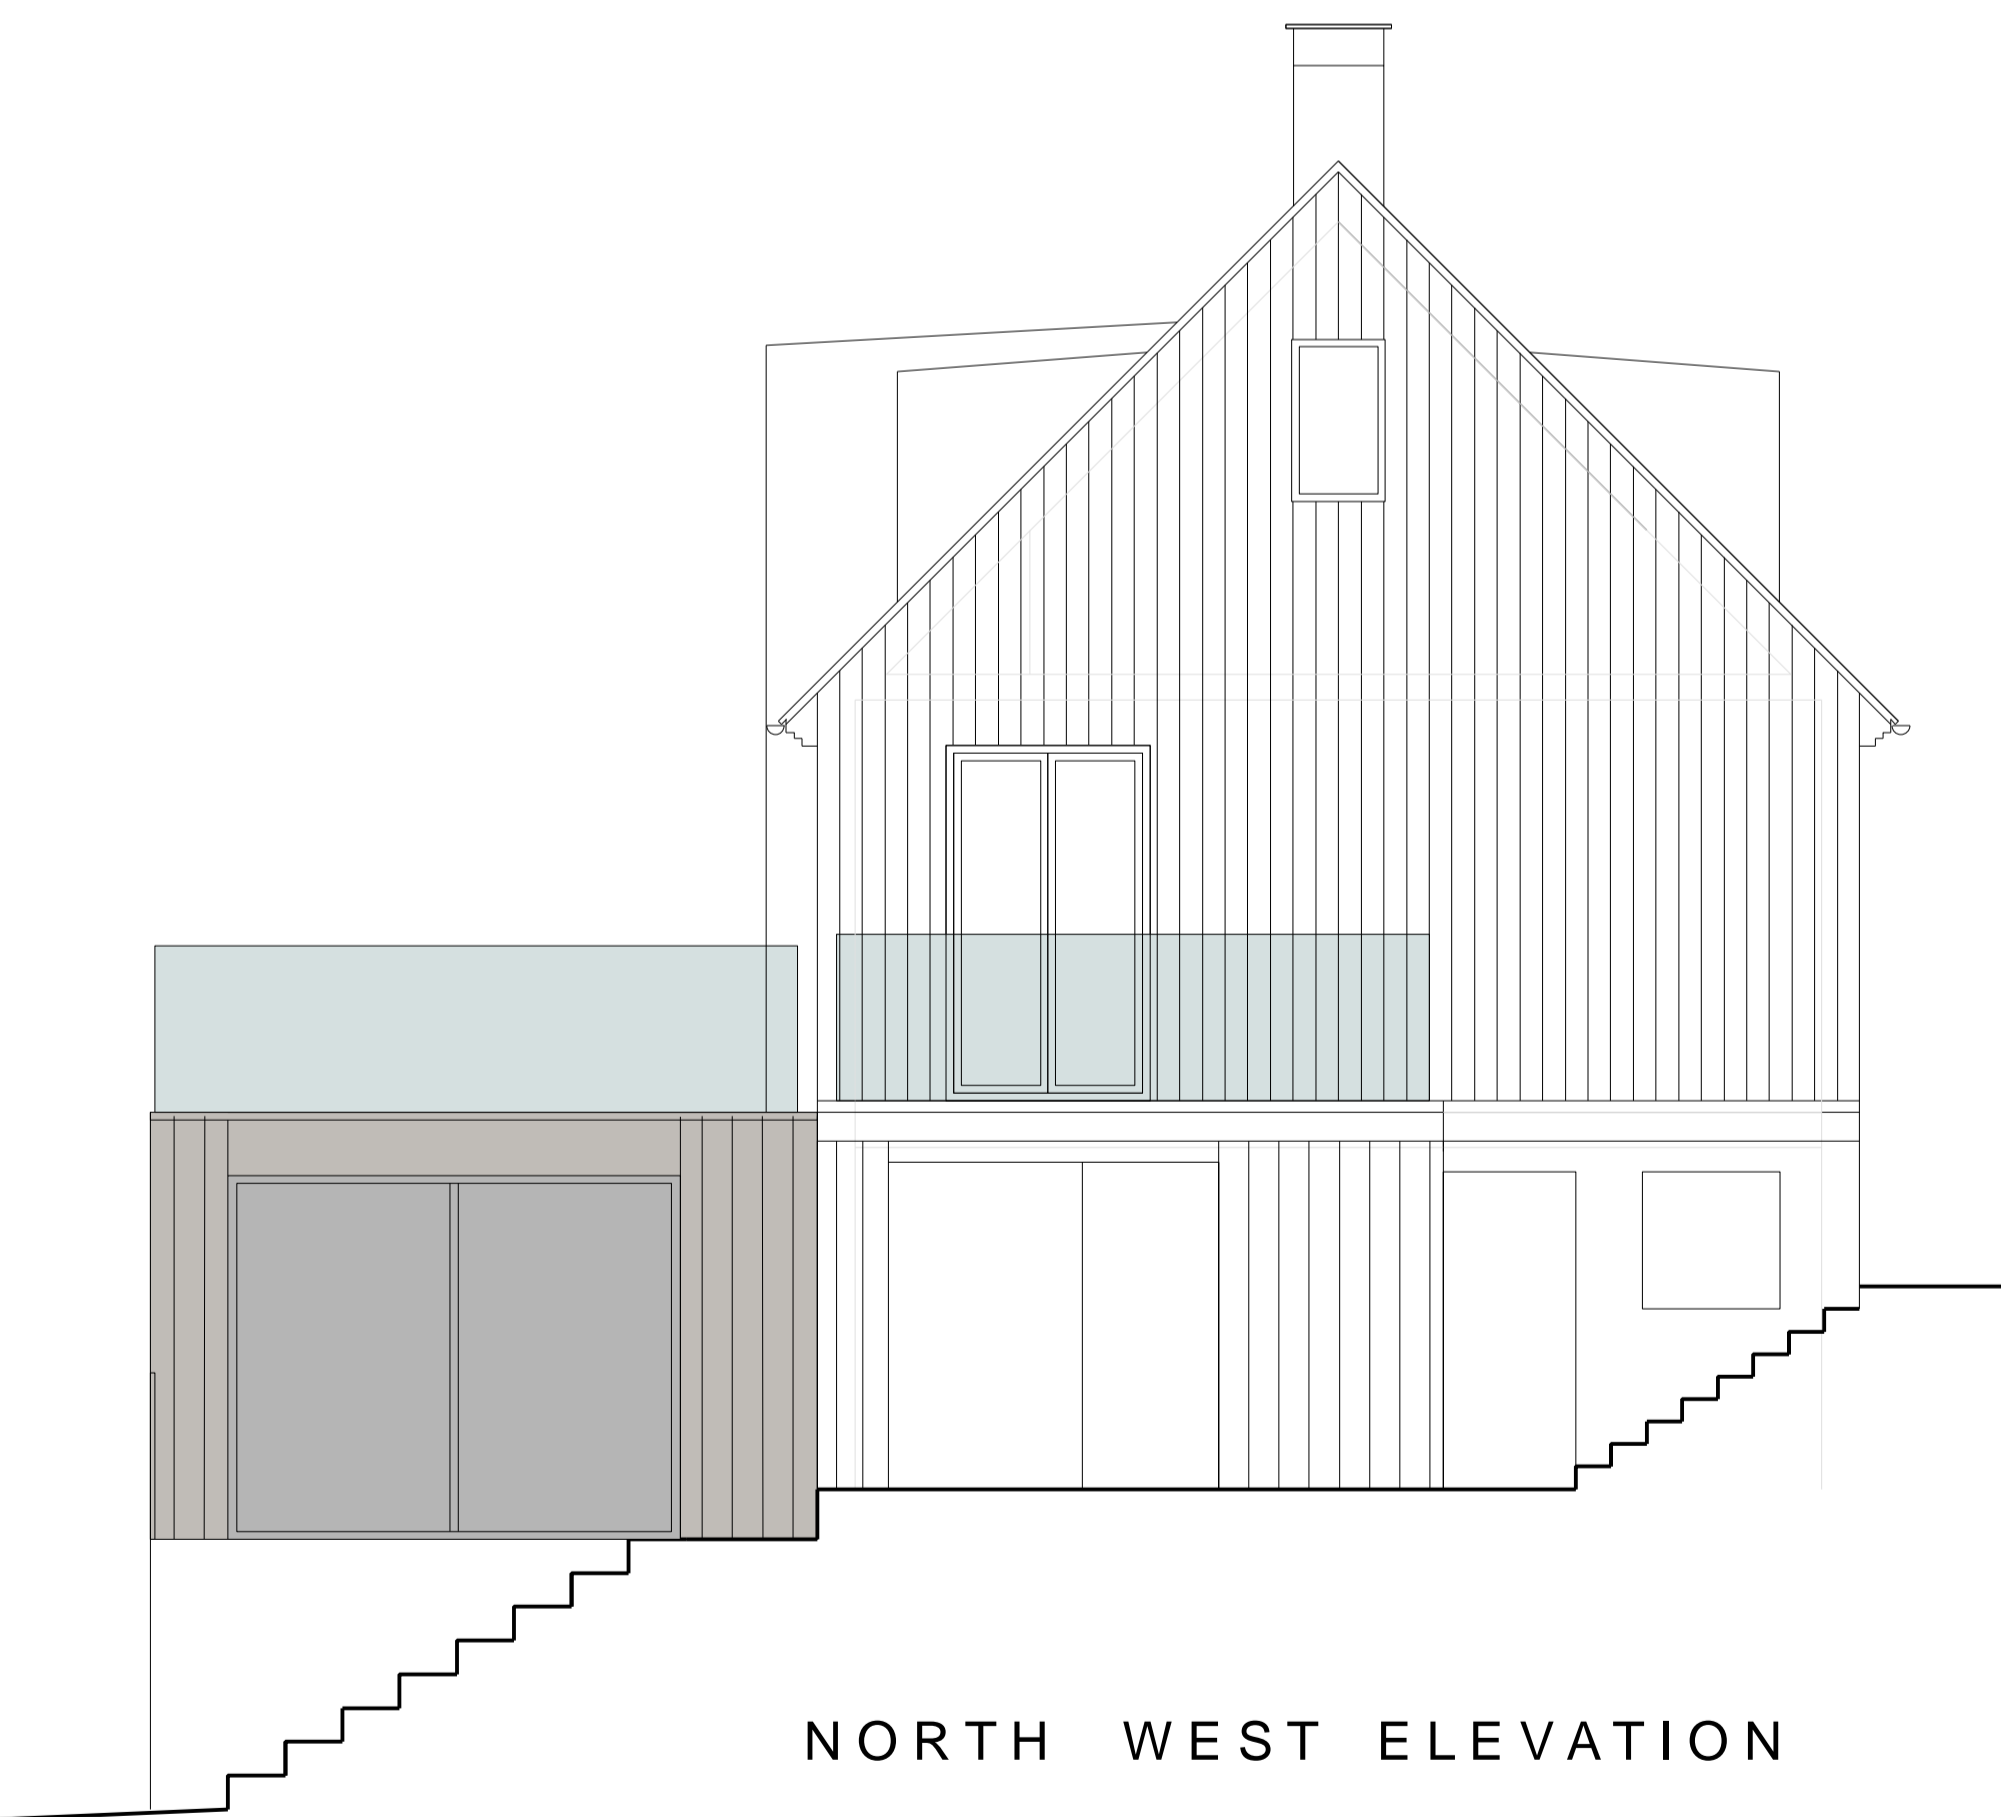

NORTH WEST ELEVATION

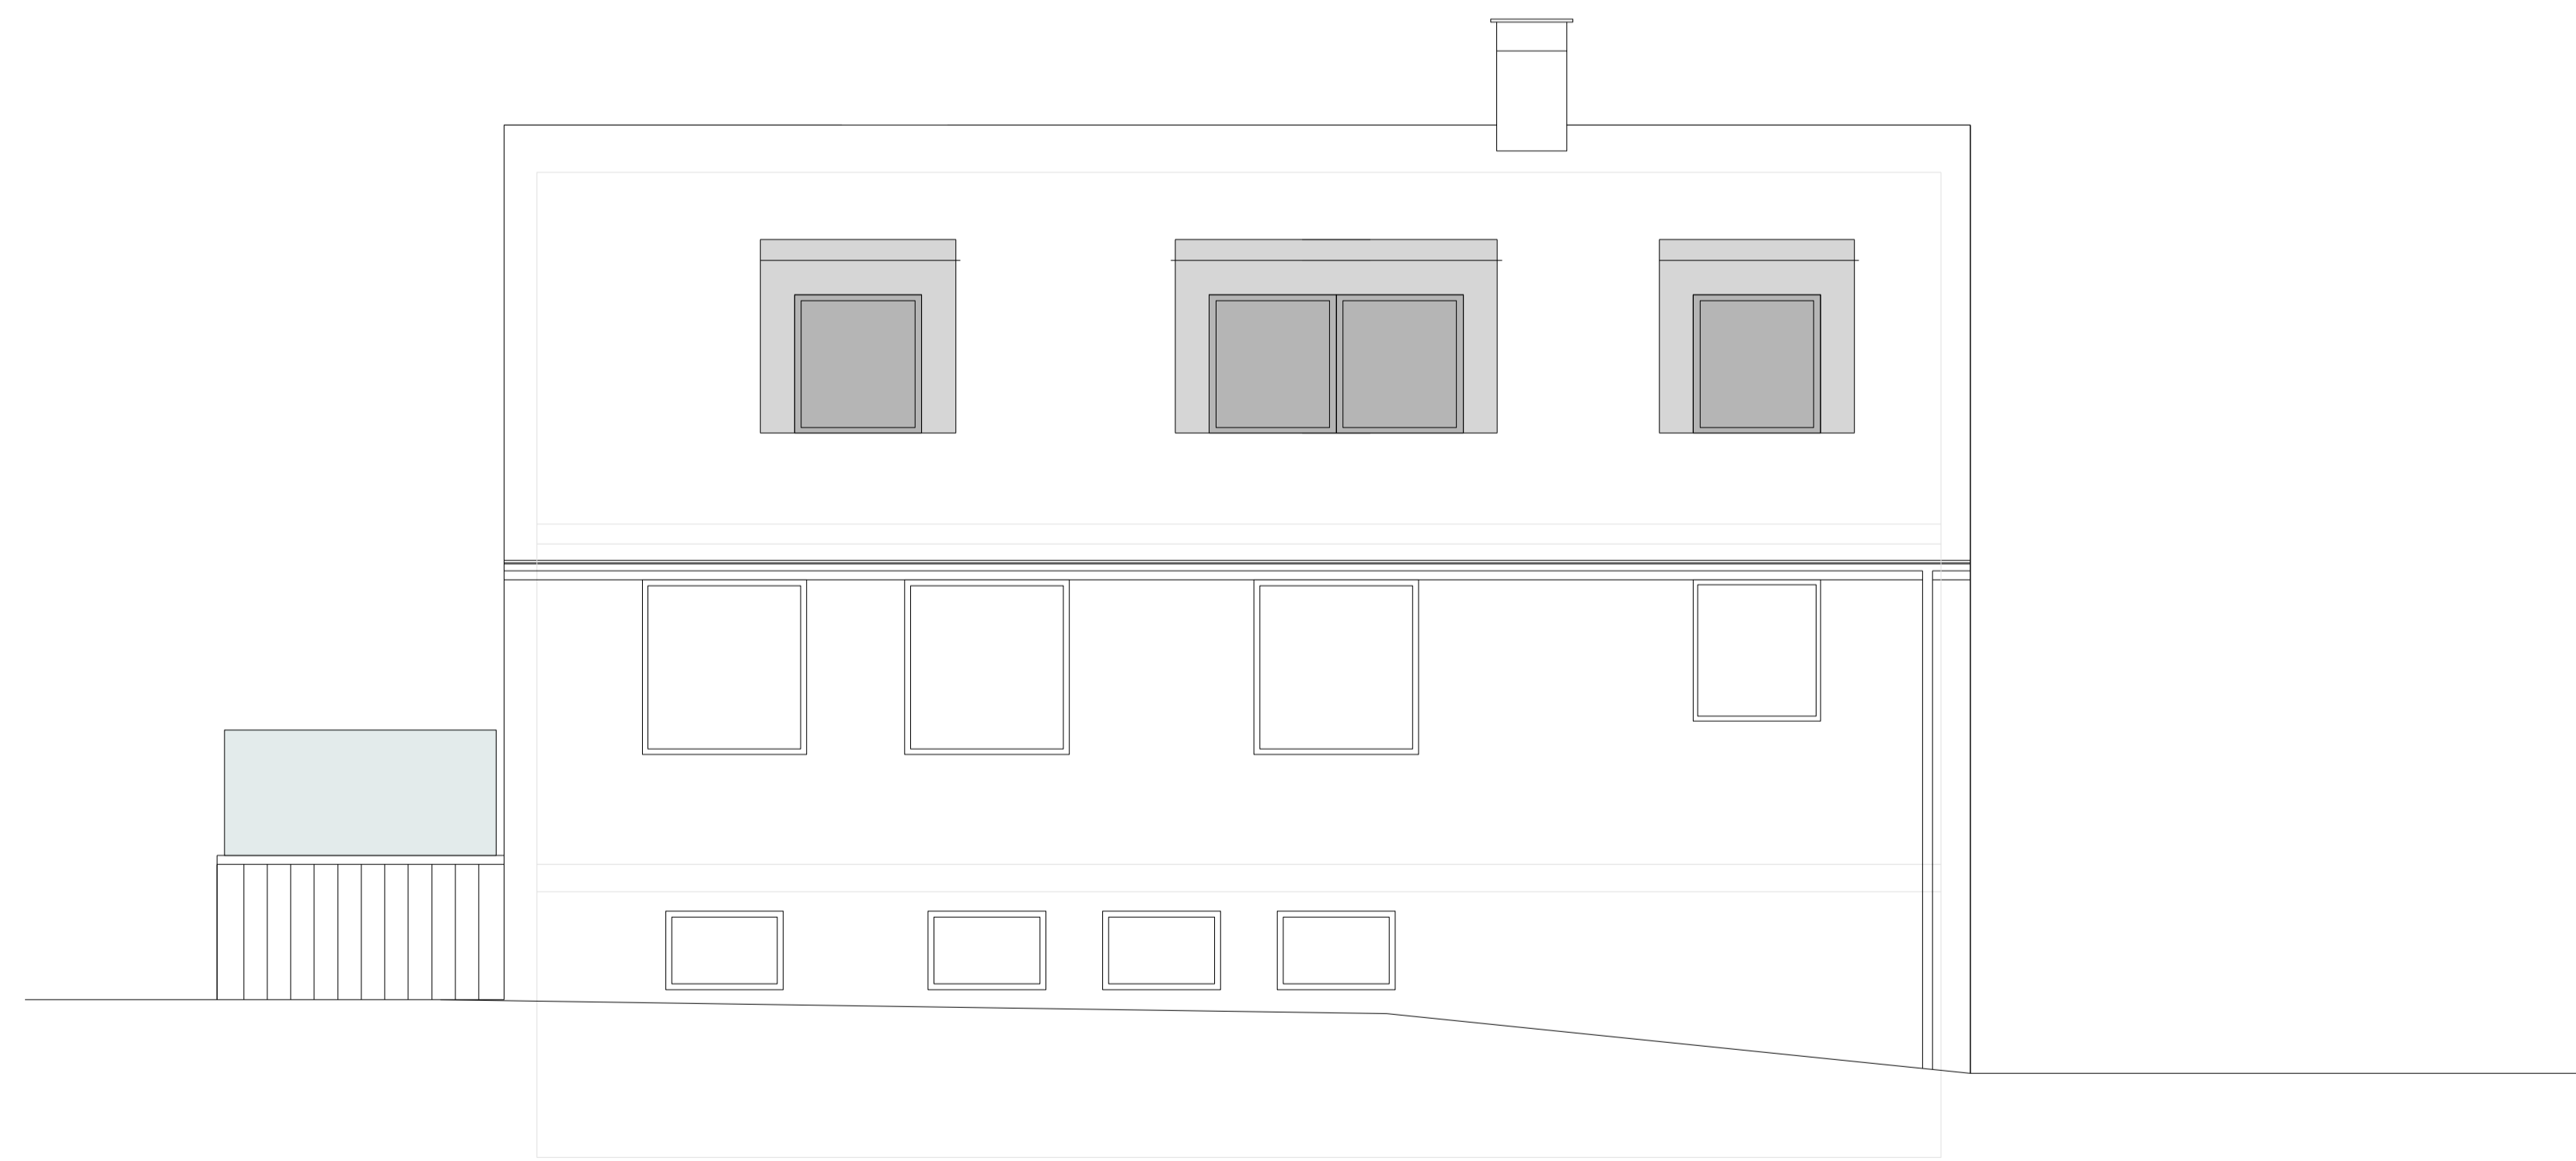

SOUTH WEST ELEVATION

| | | | | |
|---|----------|---------------------|-------|---------------------------|
| Roger Gransmore — RIBA | client | Mr and Mrs Hamilton | | |
| The Old Chapel . Oakridge Lynch . Stroud . Glos . GL6 7NZ | project | Nethercourt, Hyde | | |
| Tel [REDACTED] | drg. no. | 893/P/12 | rev A | title Proposed Elevations |
| Email [REDACTED] | date | 01/06/23 | scale | 1:50 |
| | rev | date | notes | |

PRINTS TO SCALE 1:50 @A1 SIZE
 0 1 5m

