




GROUND FLOOR

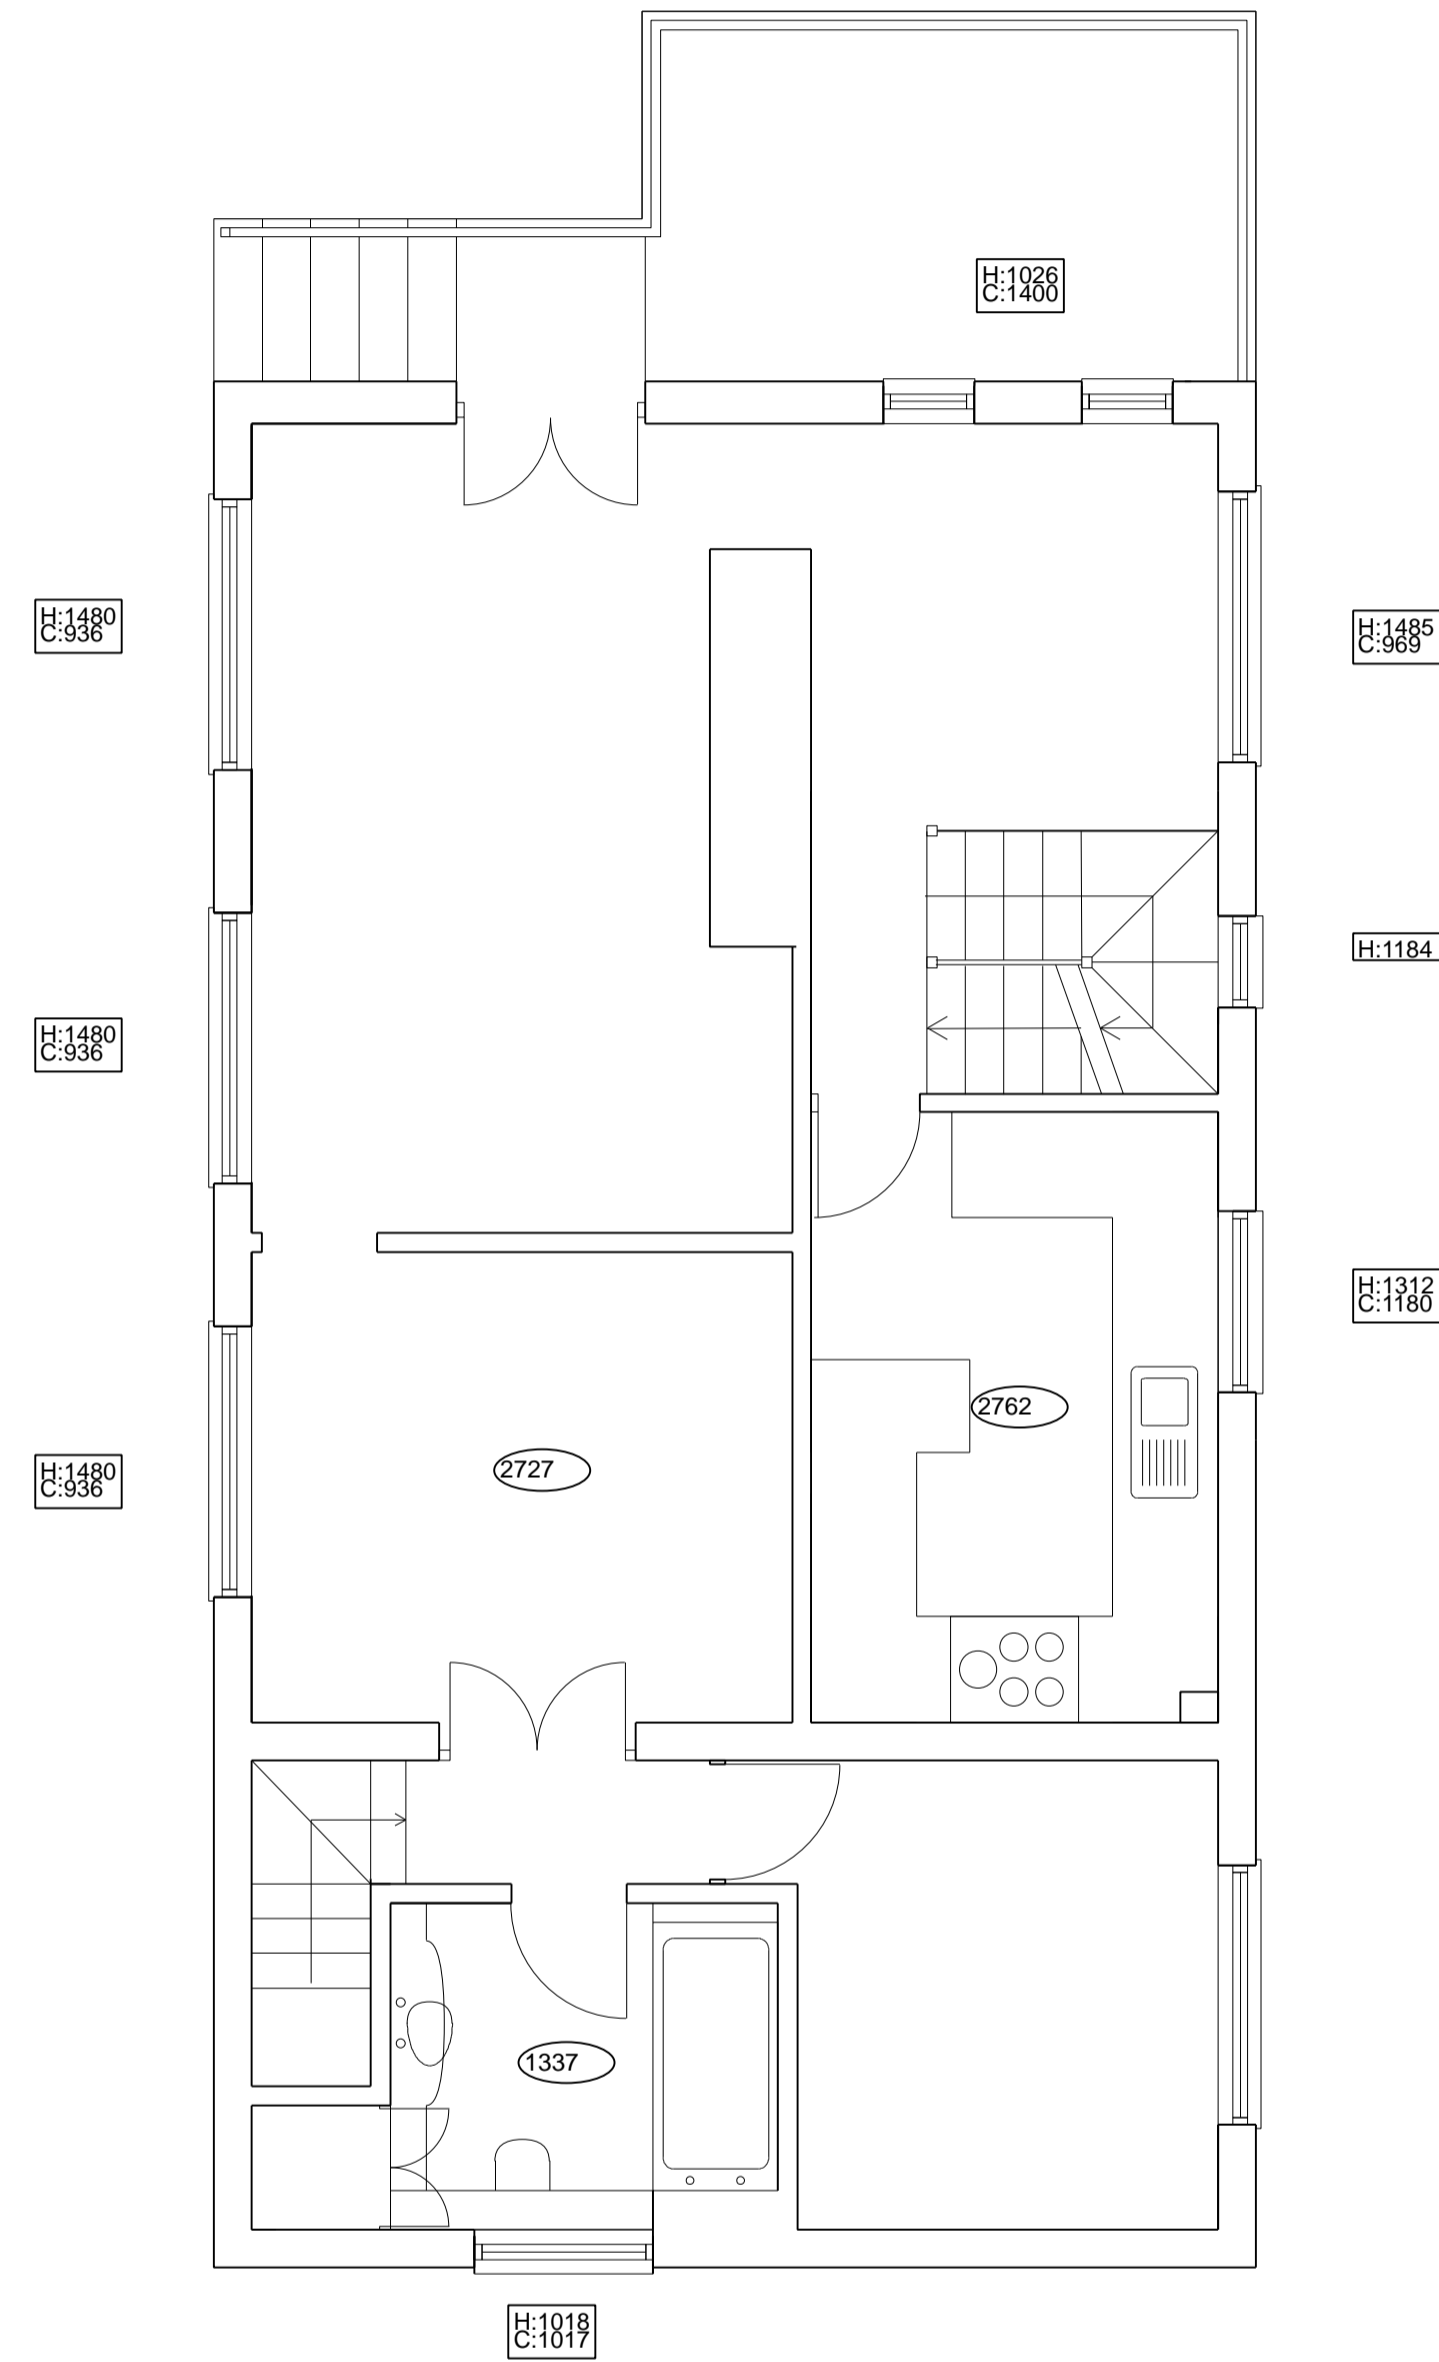


FIRST FLOOR

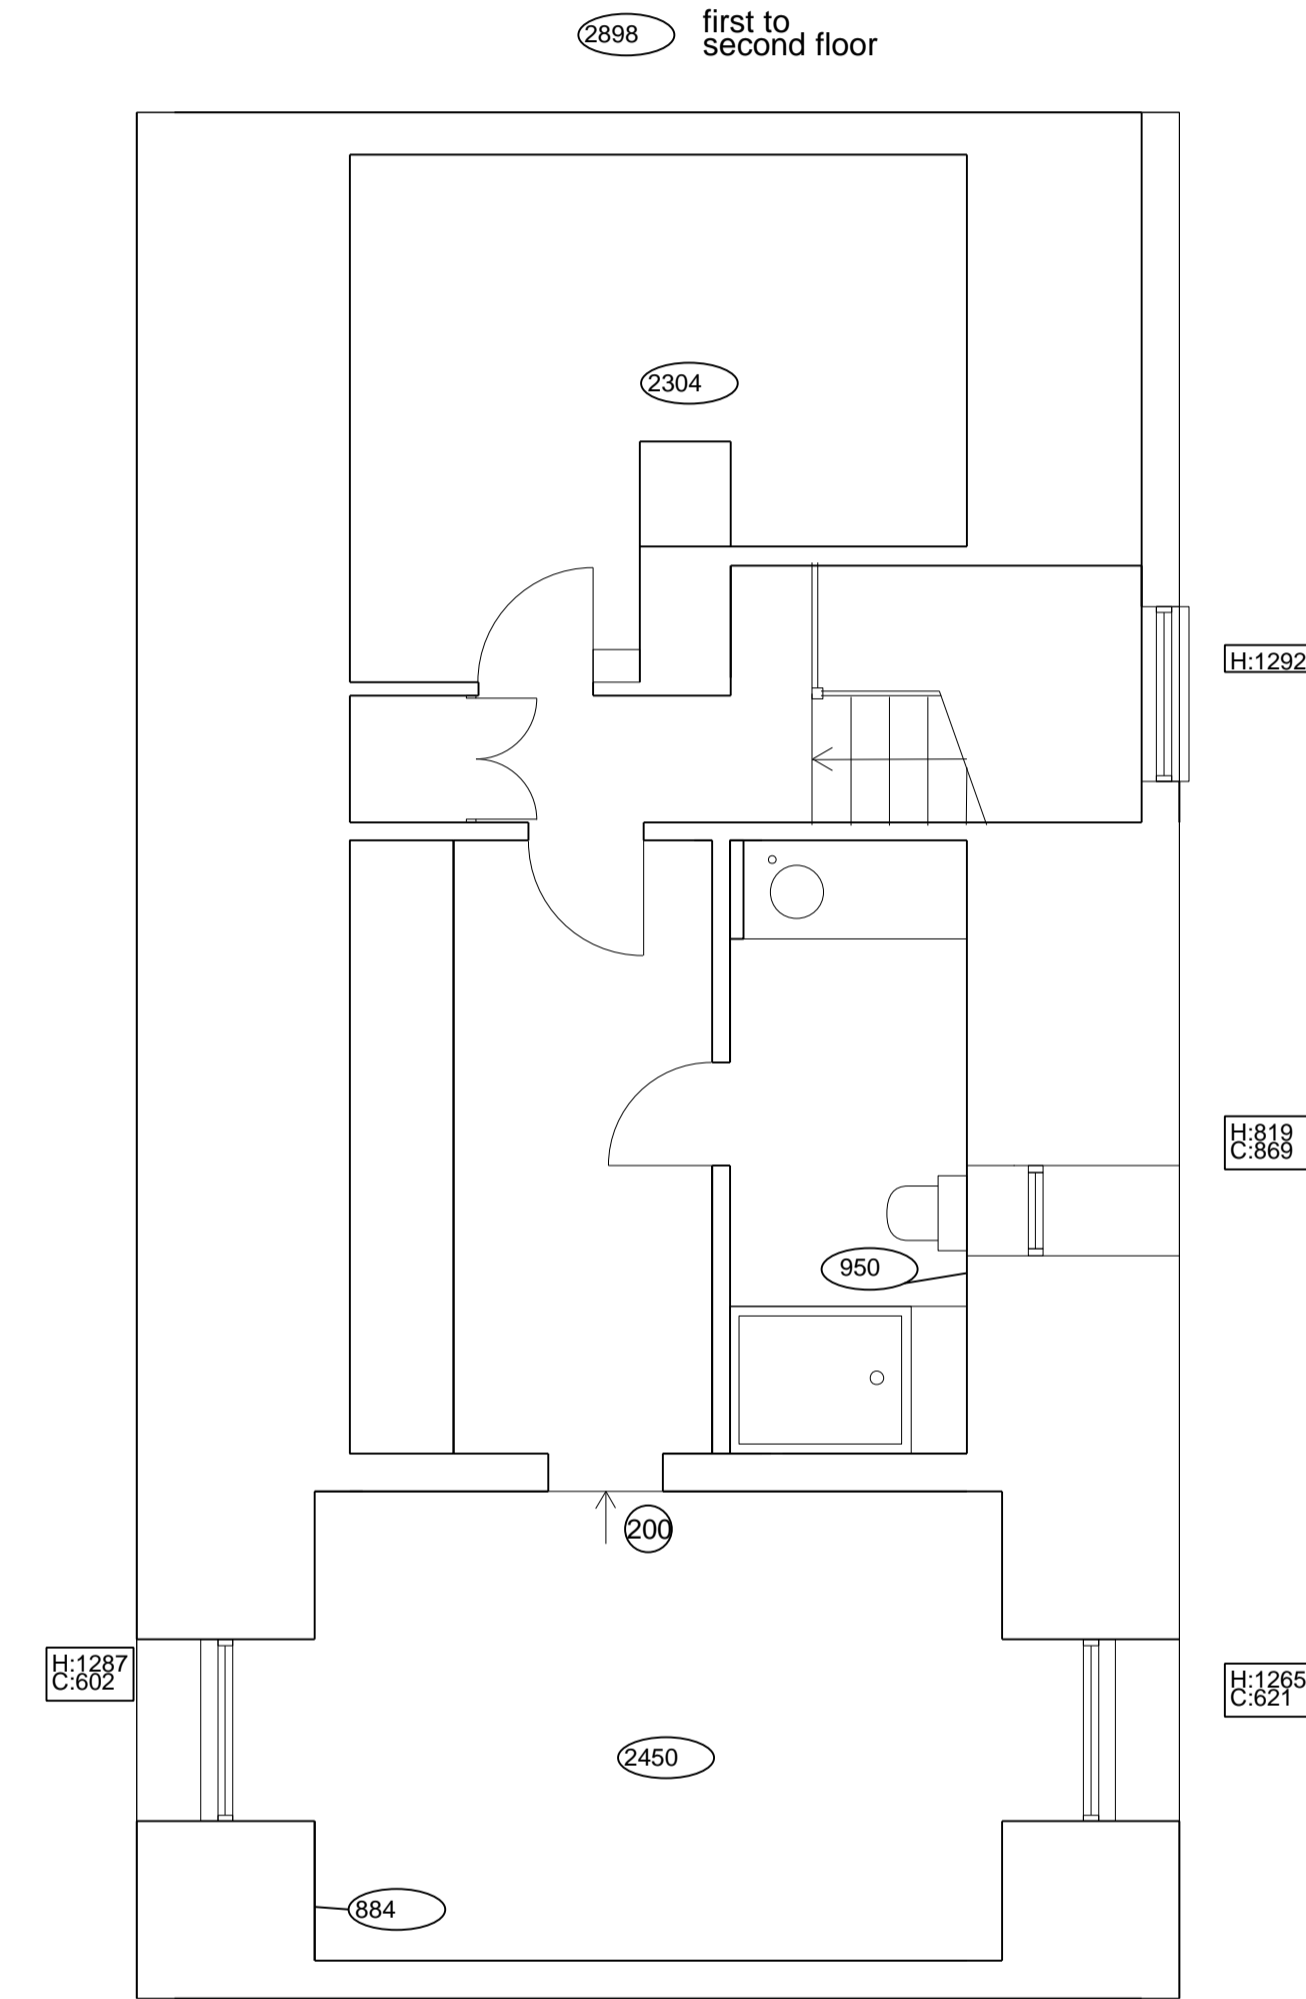

SECOND FLOOR

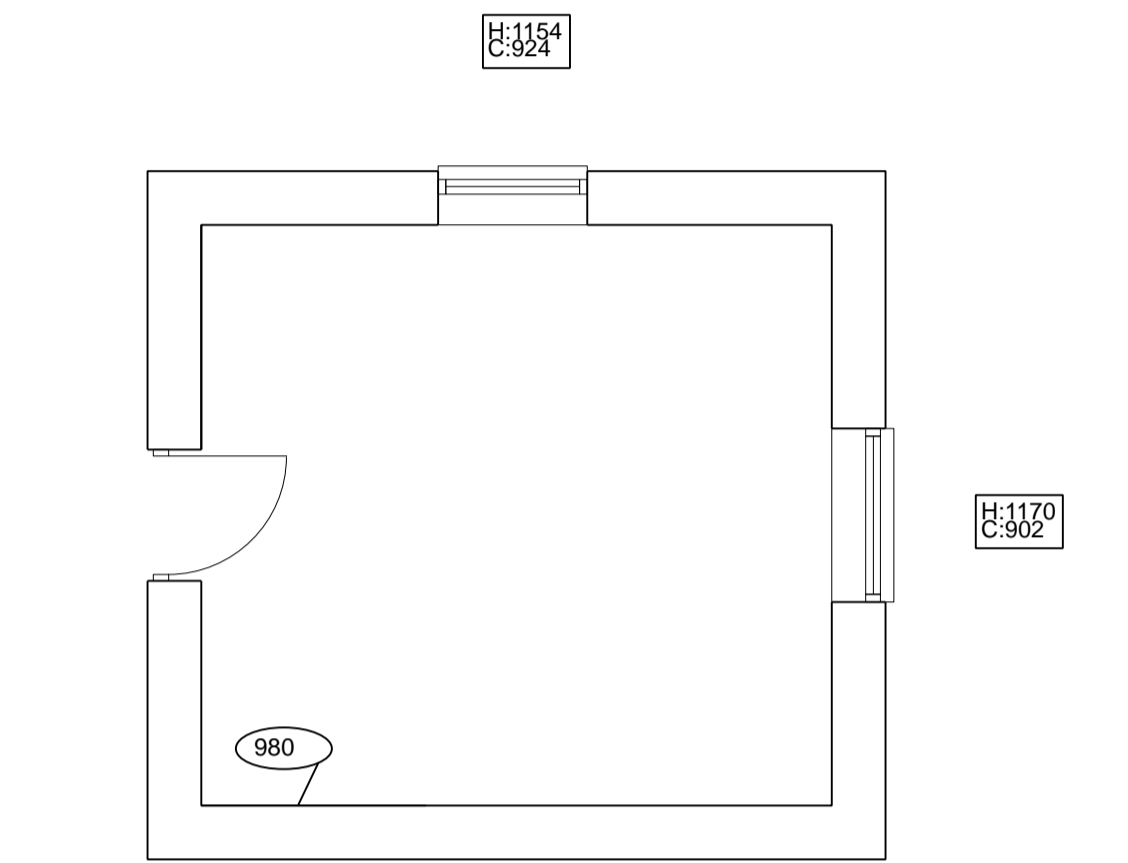

GARAGE FIRST FLOOR

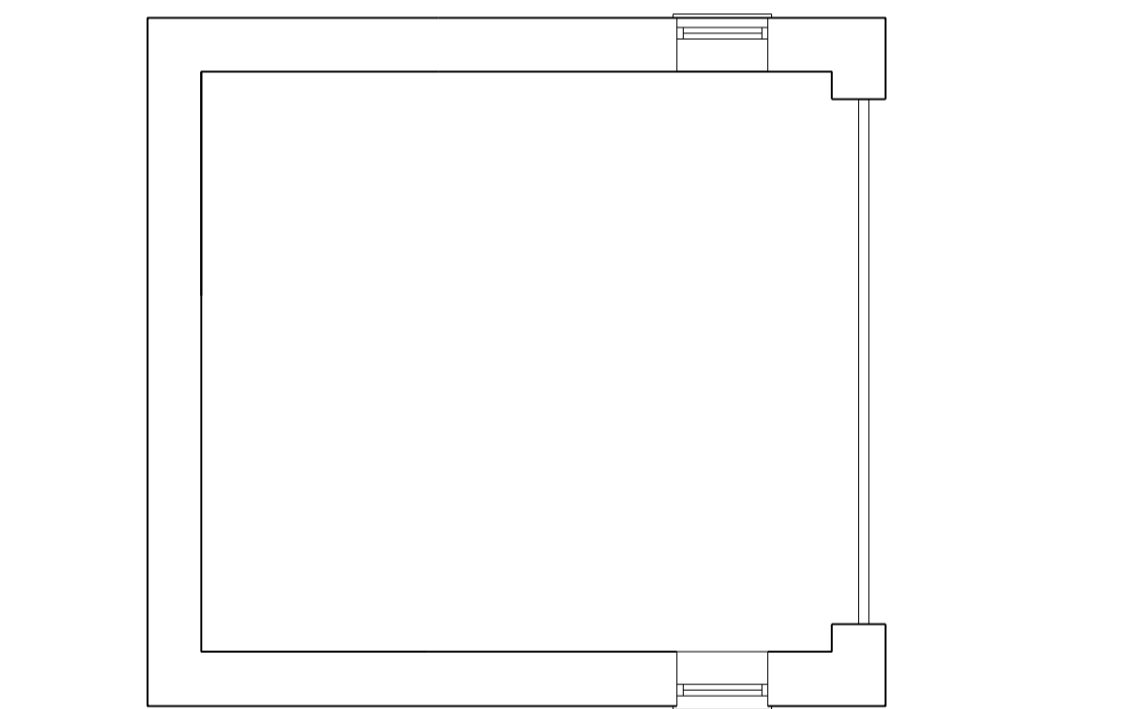

GARAGE GROUND FLOOR

Roger Gransmore RIBA		client	Mr and Mrs Hamilton		
The Old Chapel . Oakridge Lynch . Stroud . Glos . GL6 7NZ		project	Nethercourt, Hyde		
Tel [REDACTED]		drg. no.	893/P/01	rev	title Existing Floor Plans
Email [REDACTED]		date	01/06/23	scale	1:50
		rev	date	notes	

PRINTS TO SCALE 1:50 @A1 SIZE

