



GROUND FLOOR

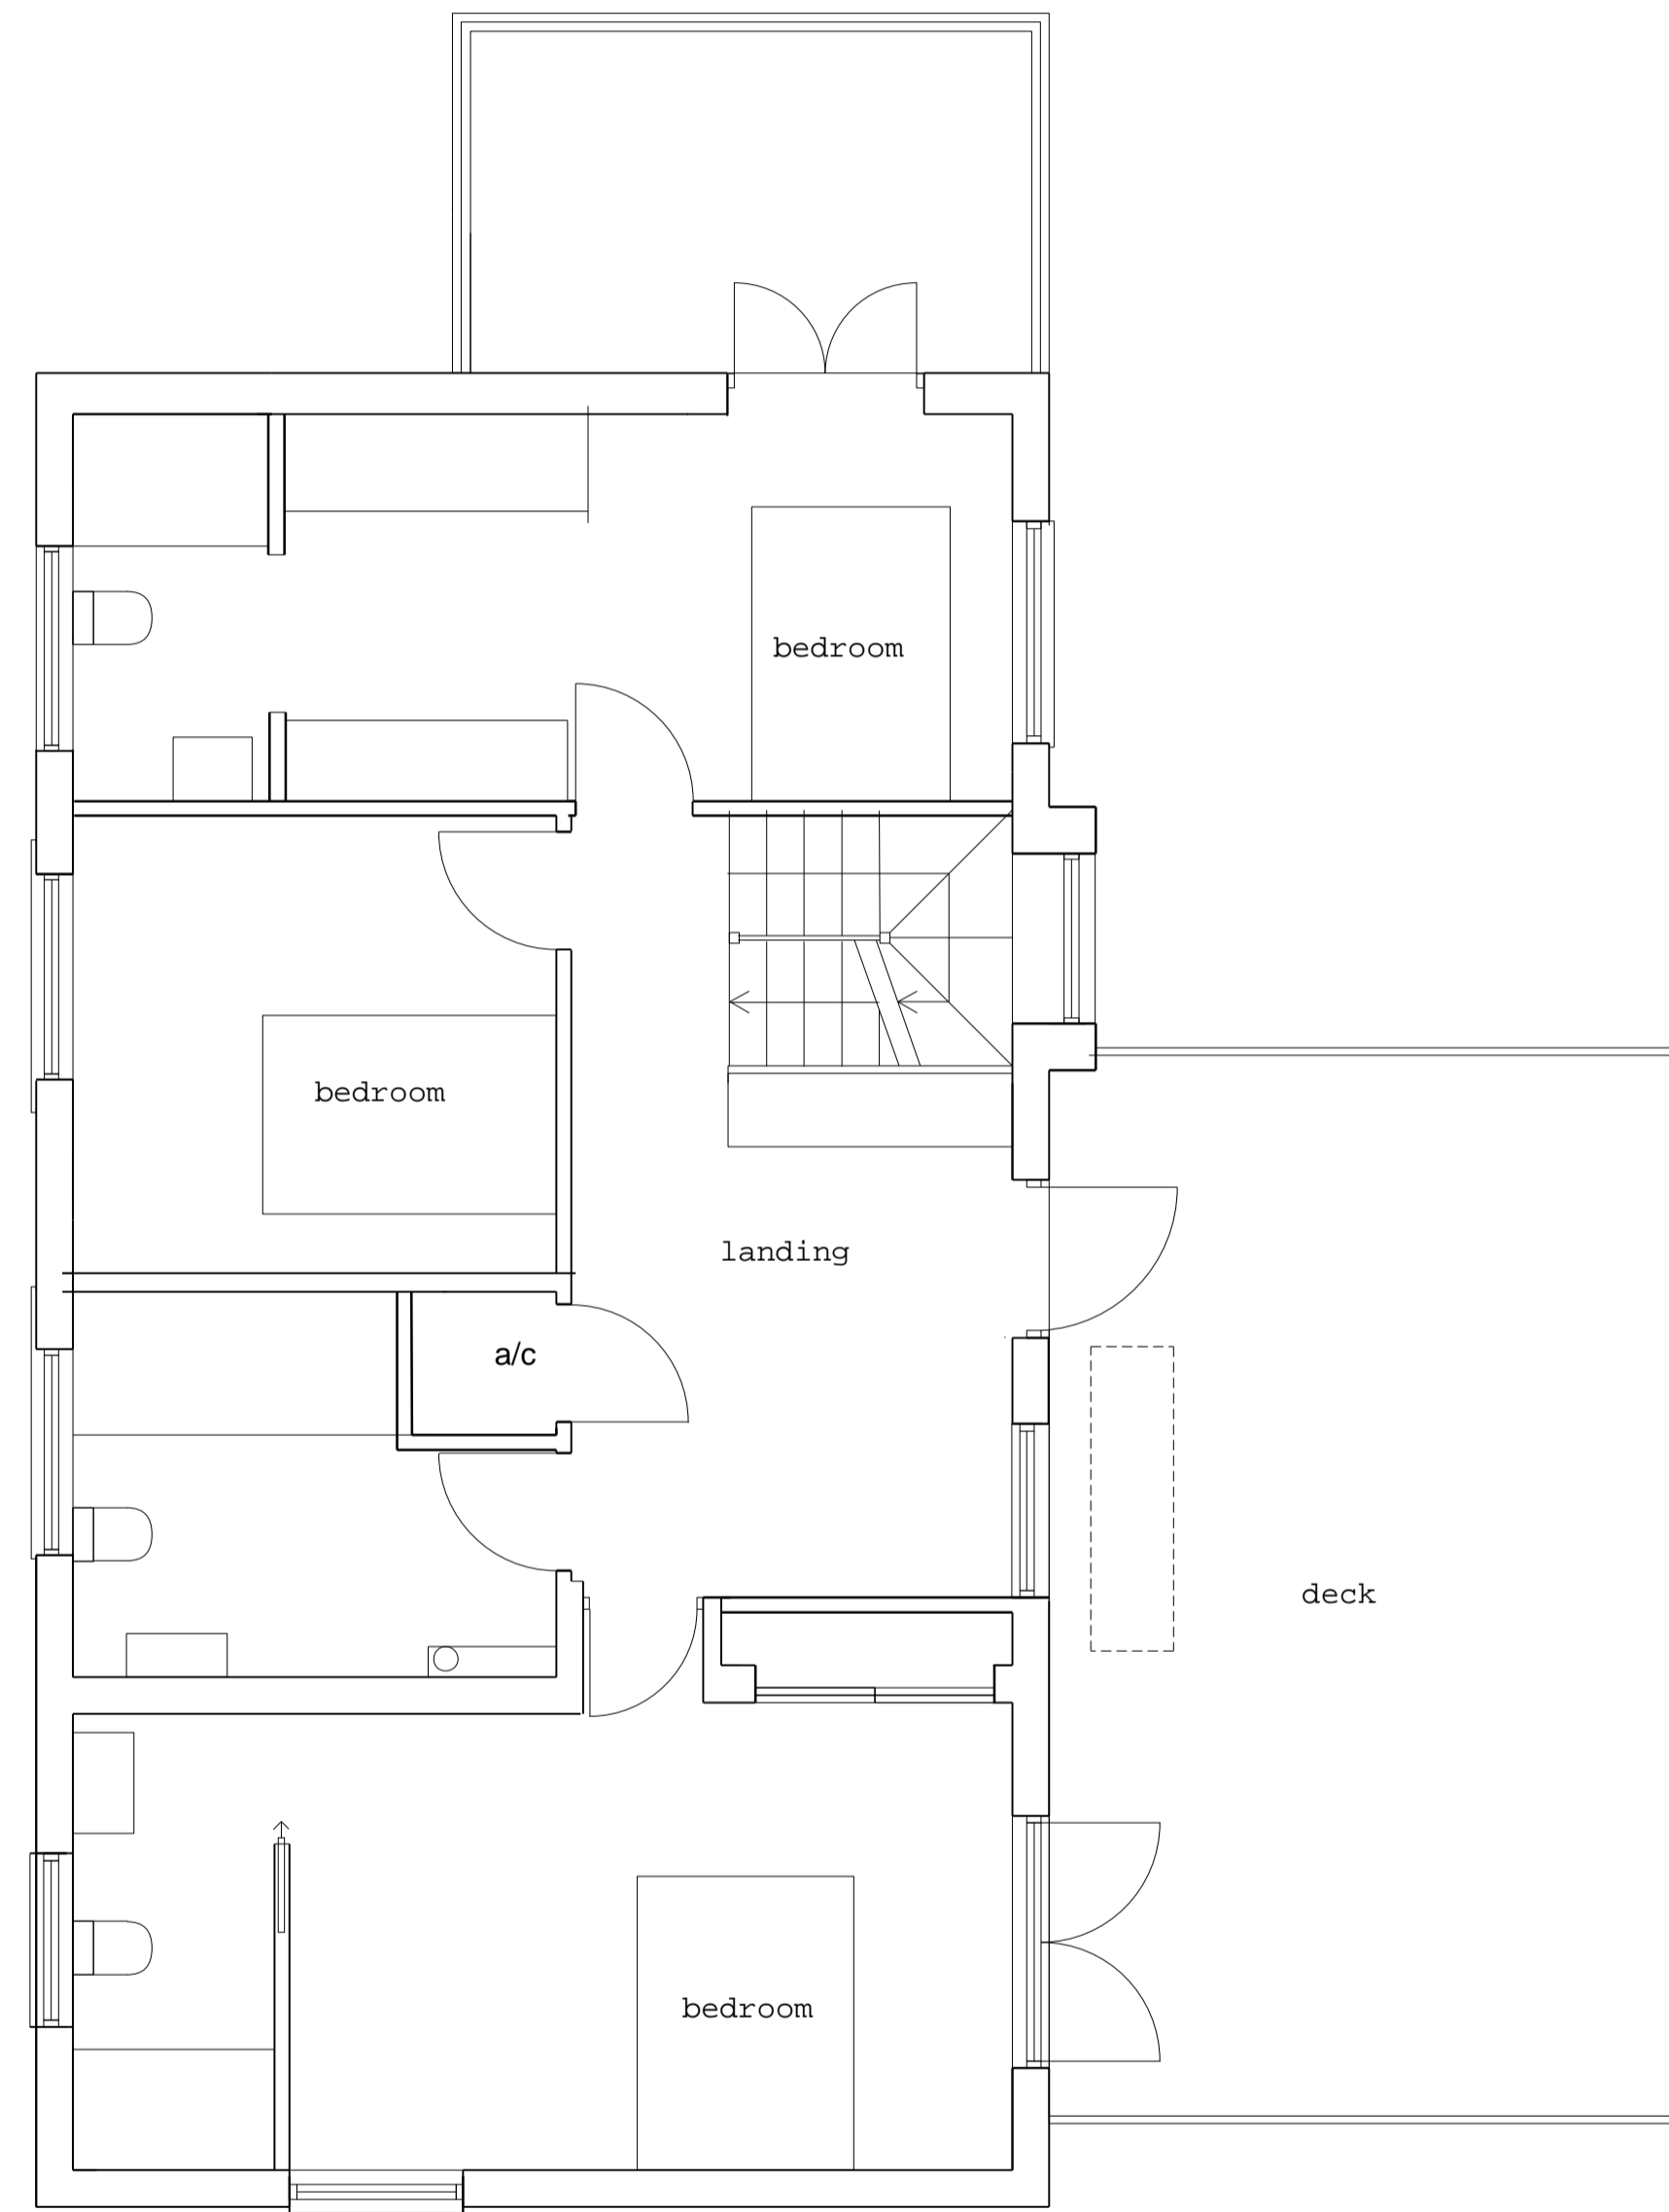

FIRST FLOOR

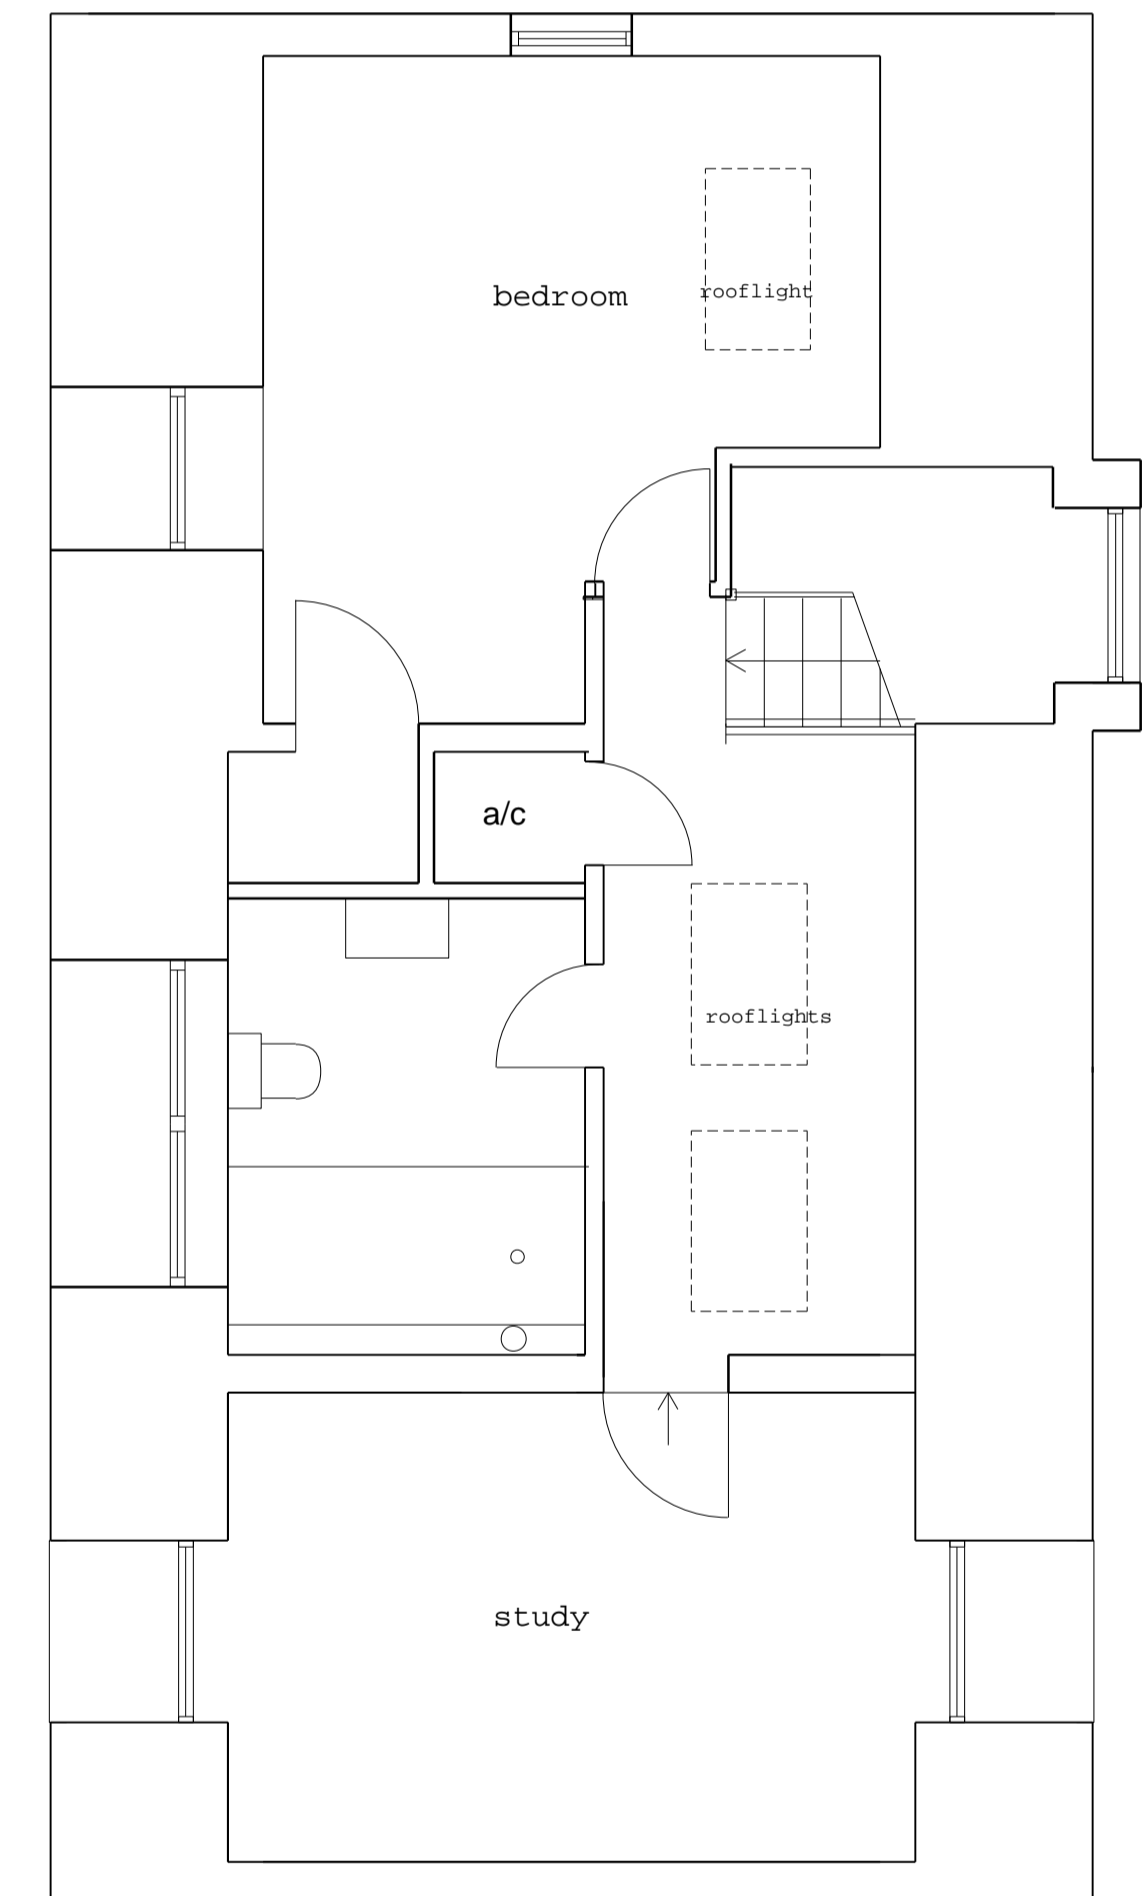

SECOND FLOOR

Roger Gransmore RIBA	client	Mr and Mrs Hamilton			rev	date	notes
The Old Chapel . Oakridge Lynch . Stroud . Glos . GL6 7NZ	project	Nethercourt, Hyde					
Tel [REDACTED] Email [REDACTED]	drg. no.	893/P/04	rev A	title	Proposed Floor Plans		
	date	01/06/23		scale	1:50		

PRINTS TO SCALE 1:50 @A1 SIZE
 0 1 5m

