



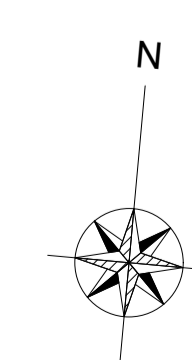

Section A

Section A

FIRST FLOOR PLAN
AS PROPOSED

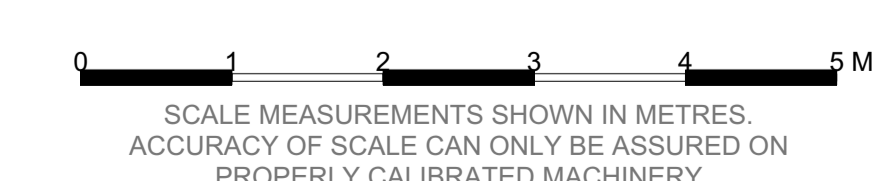

PLANNING NOTES
-
DEMOLITION NOTES
-
CONSTRUCTION NOTES
- Responsibility is not accepted for errors made by others in scaling from this drawing. All construction information should be taken from figured dimensions only
MAINTENANCE NOTES
-

Revisions

A	22.01.24	Drawing updated.
---	----------	------------------

VERITY & BEVERLEY
ARCHITECTS DESIGNERS
The Coach House | 4 The Chipping | Tetbury | Glos. | GL8 8ET
Telephone 01666 503516 | www.verity-beverley.co.uk

SPRINGFIELD LODGE
SLAD
PROPOSED ALTERATIONS & EXTENSION
FIRST FLOOR PLAN
AS PROPOSED

Scale: 1:50	22.1524/08
Date: 20.09.22	
Drawn: MAL	Revision
Size: A1	A

© Copyright