



PLANNING NOTES
 -
 DEMOLITION NOTES
 -
 CONSTRUCTION NOTES
 - Responsibility is not accepted for errors made by others in scaling from this drawing. All construction information should be taken from figured dimensions only
 MAINTENANCE NOTES
 -

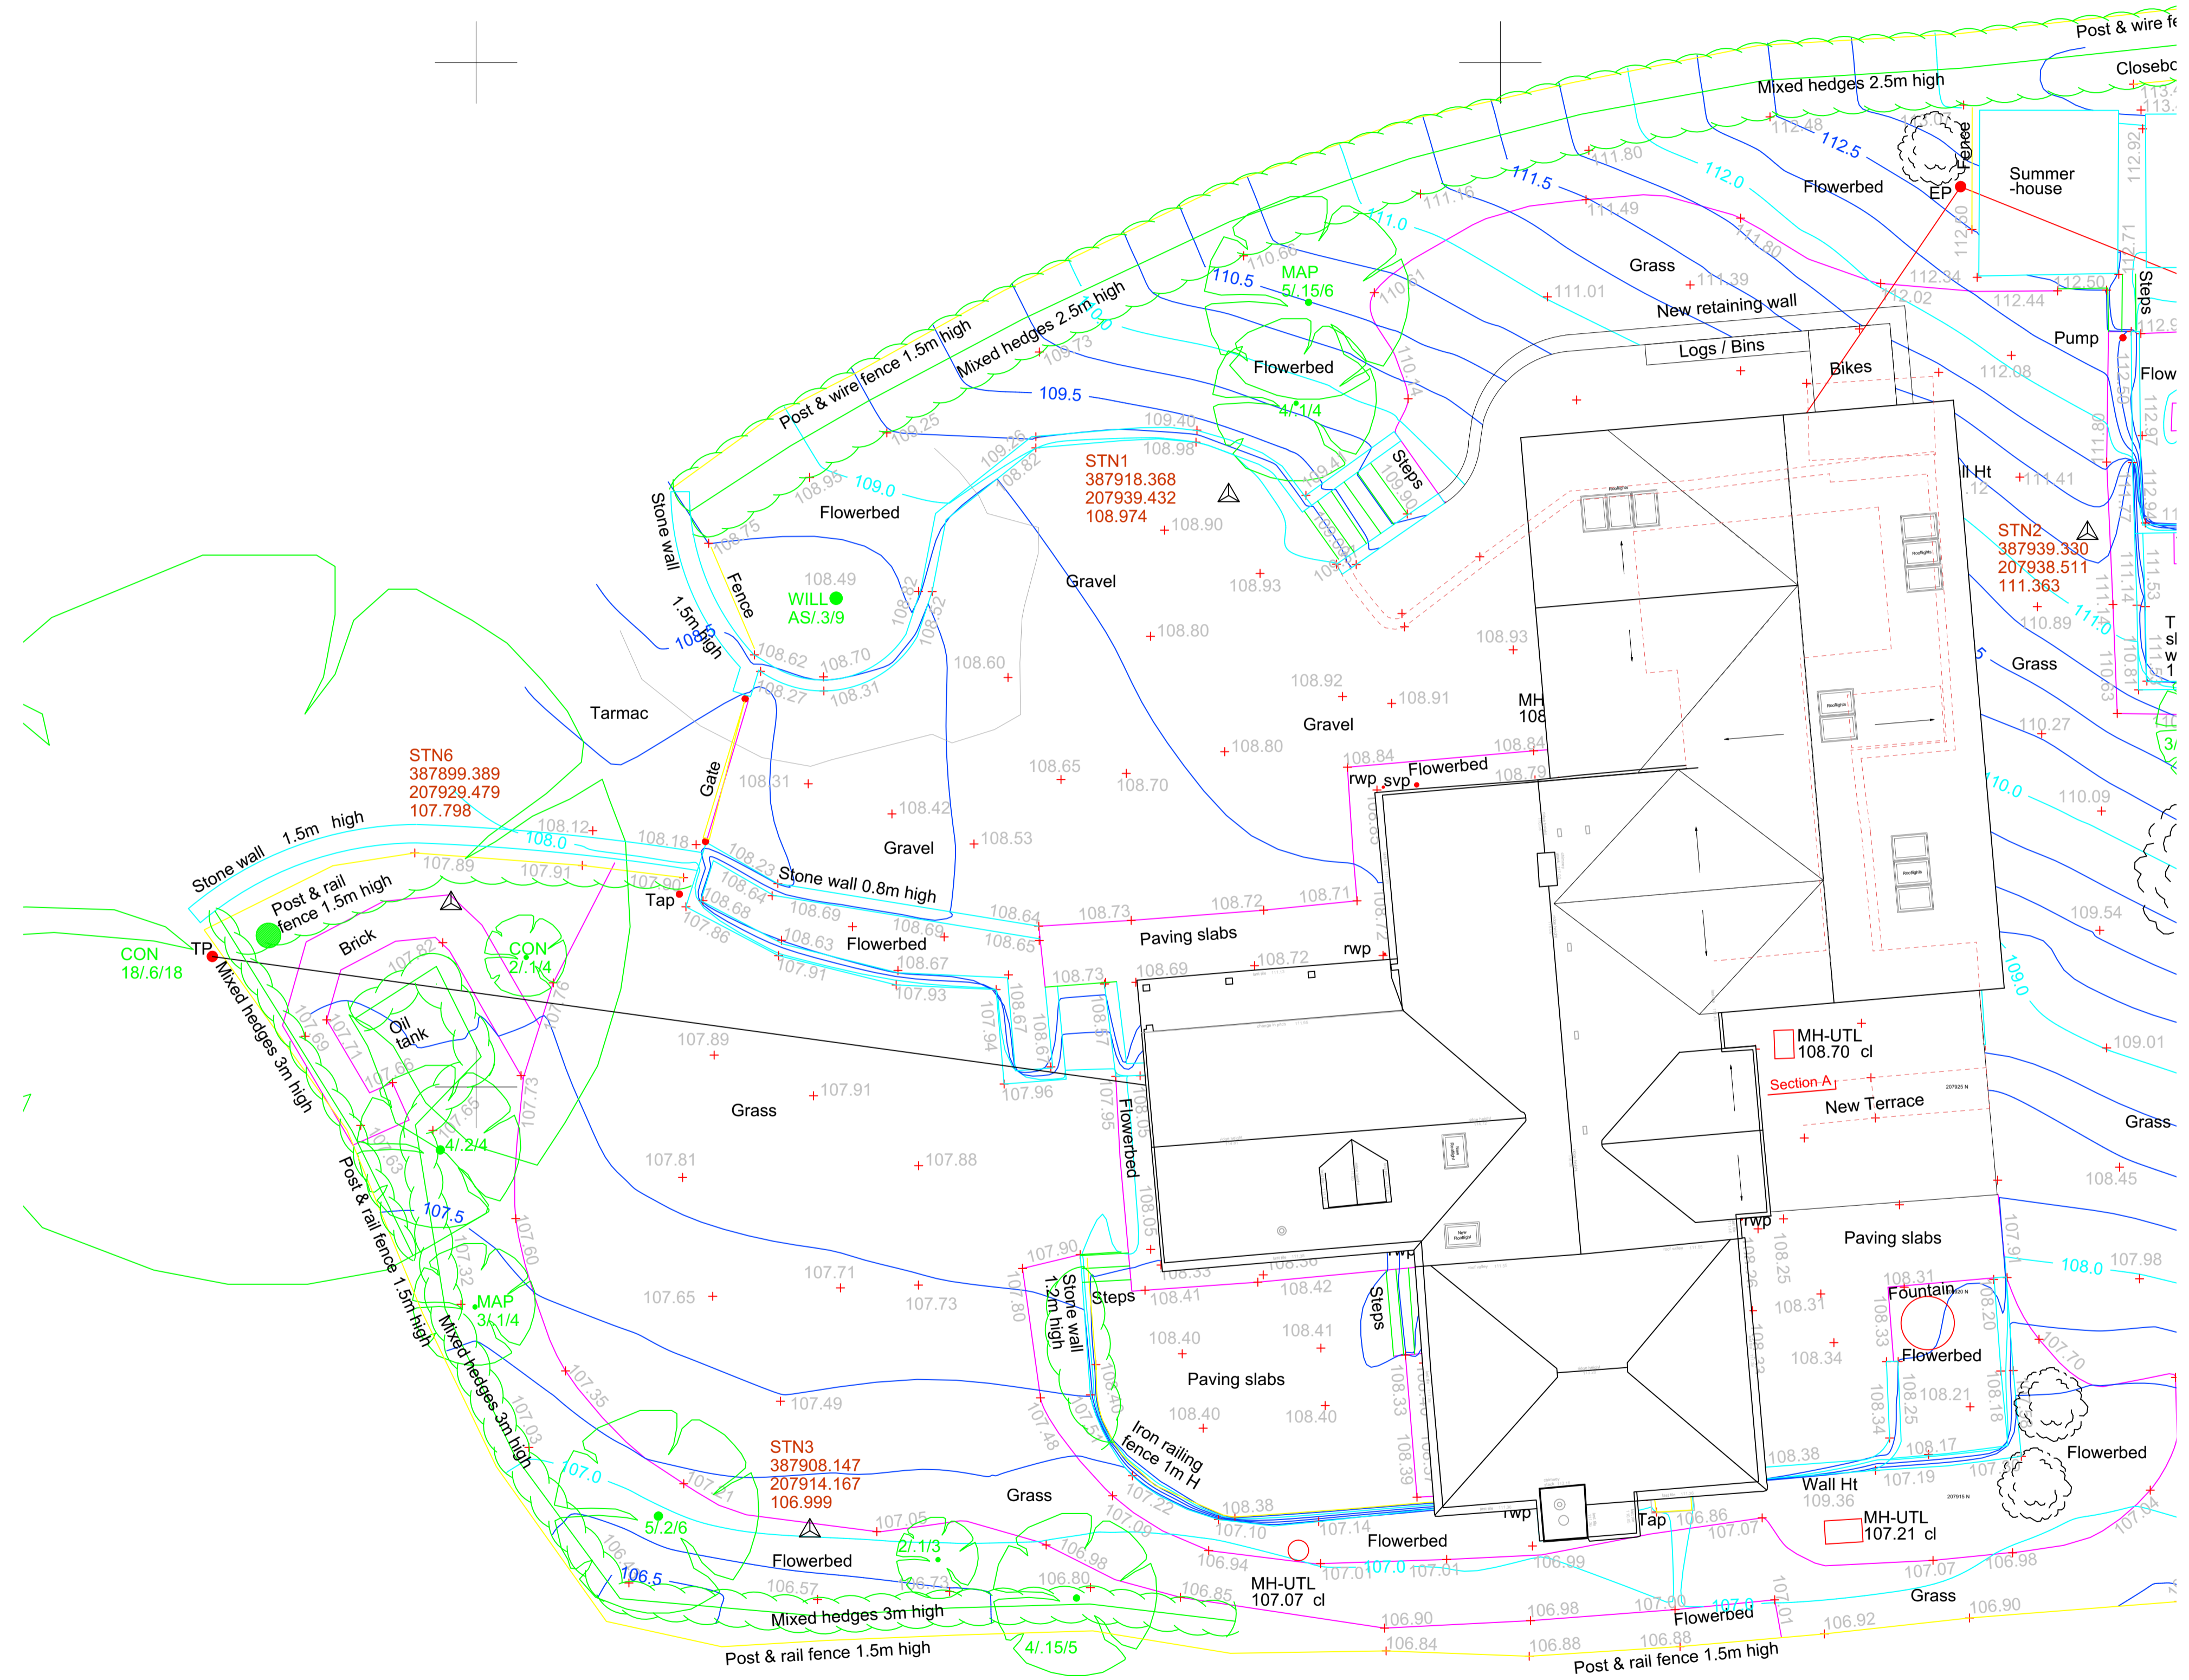

SITE PLAN
AS PROPOSED

Septic tank
105.73 cl

0 1 2 3 4 5 6 7 8 9 10 M
 SCALE MEASUREMENTS SHOWN IN METRES.
 ACCURACY OF SCALE CAN ONLY BE ASSURED ON
 PROPERLY CALIBRATED MACHINERY

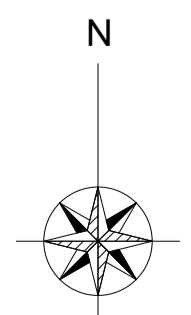

Revisions

A	22.01.24	Drawing updated.
---	----------	------------------

VERITY & BEVERLEY
 ARCHITECTS DESIGNERS
 The Coach House | 4 The Chipping | Tetbury | Glos. | GL8 8ET
 Telephone 01666 503516 | www.verity-beverley.co.uk

SPRINGFIELD LODGE
 SLAD
PROPOSED ALTERATIONS & EXTENSION
 SITE PLAN
 AS PROPOSED

Scale: 1:100	22.1524/06
Date: 20.09.22	
Drawn: MAL	Revision
Size: A1	A

© Copyright