


PLANNING NOTES

DEMOLITION NOTES

CONSTRUCTION NOTES  
- Responsibility is not accepted for errors made by others in scaling from this drawing. All construction information should be taken from figured dimensions only


MAINTENANCE NOTES

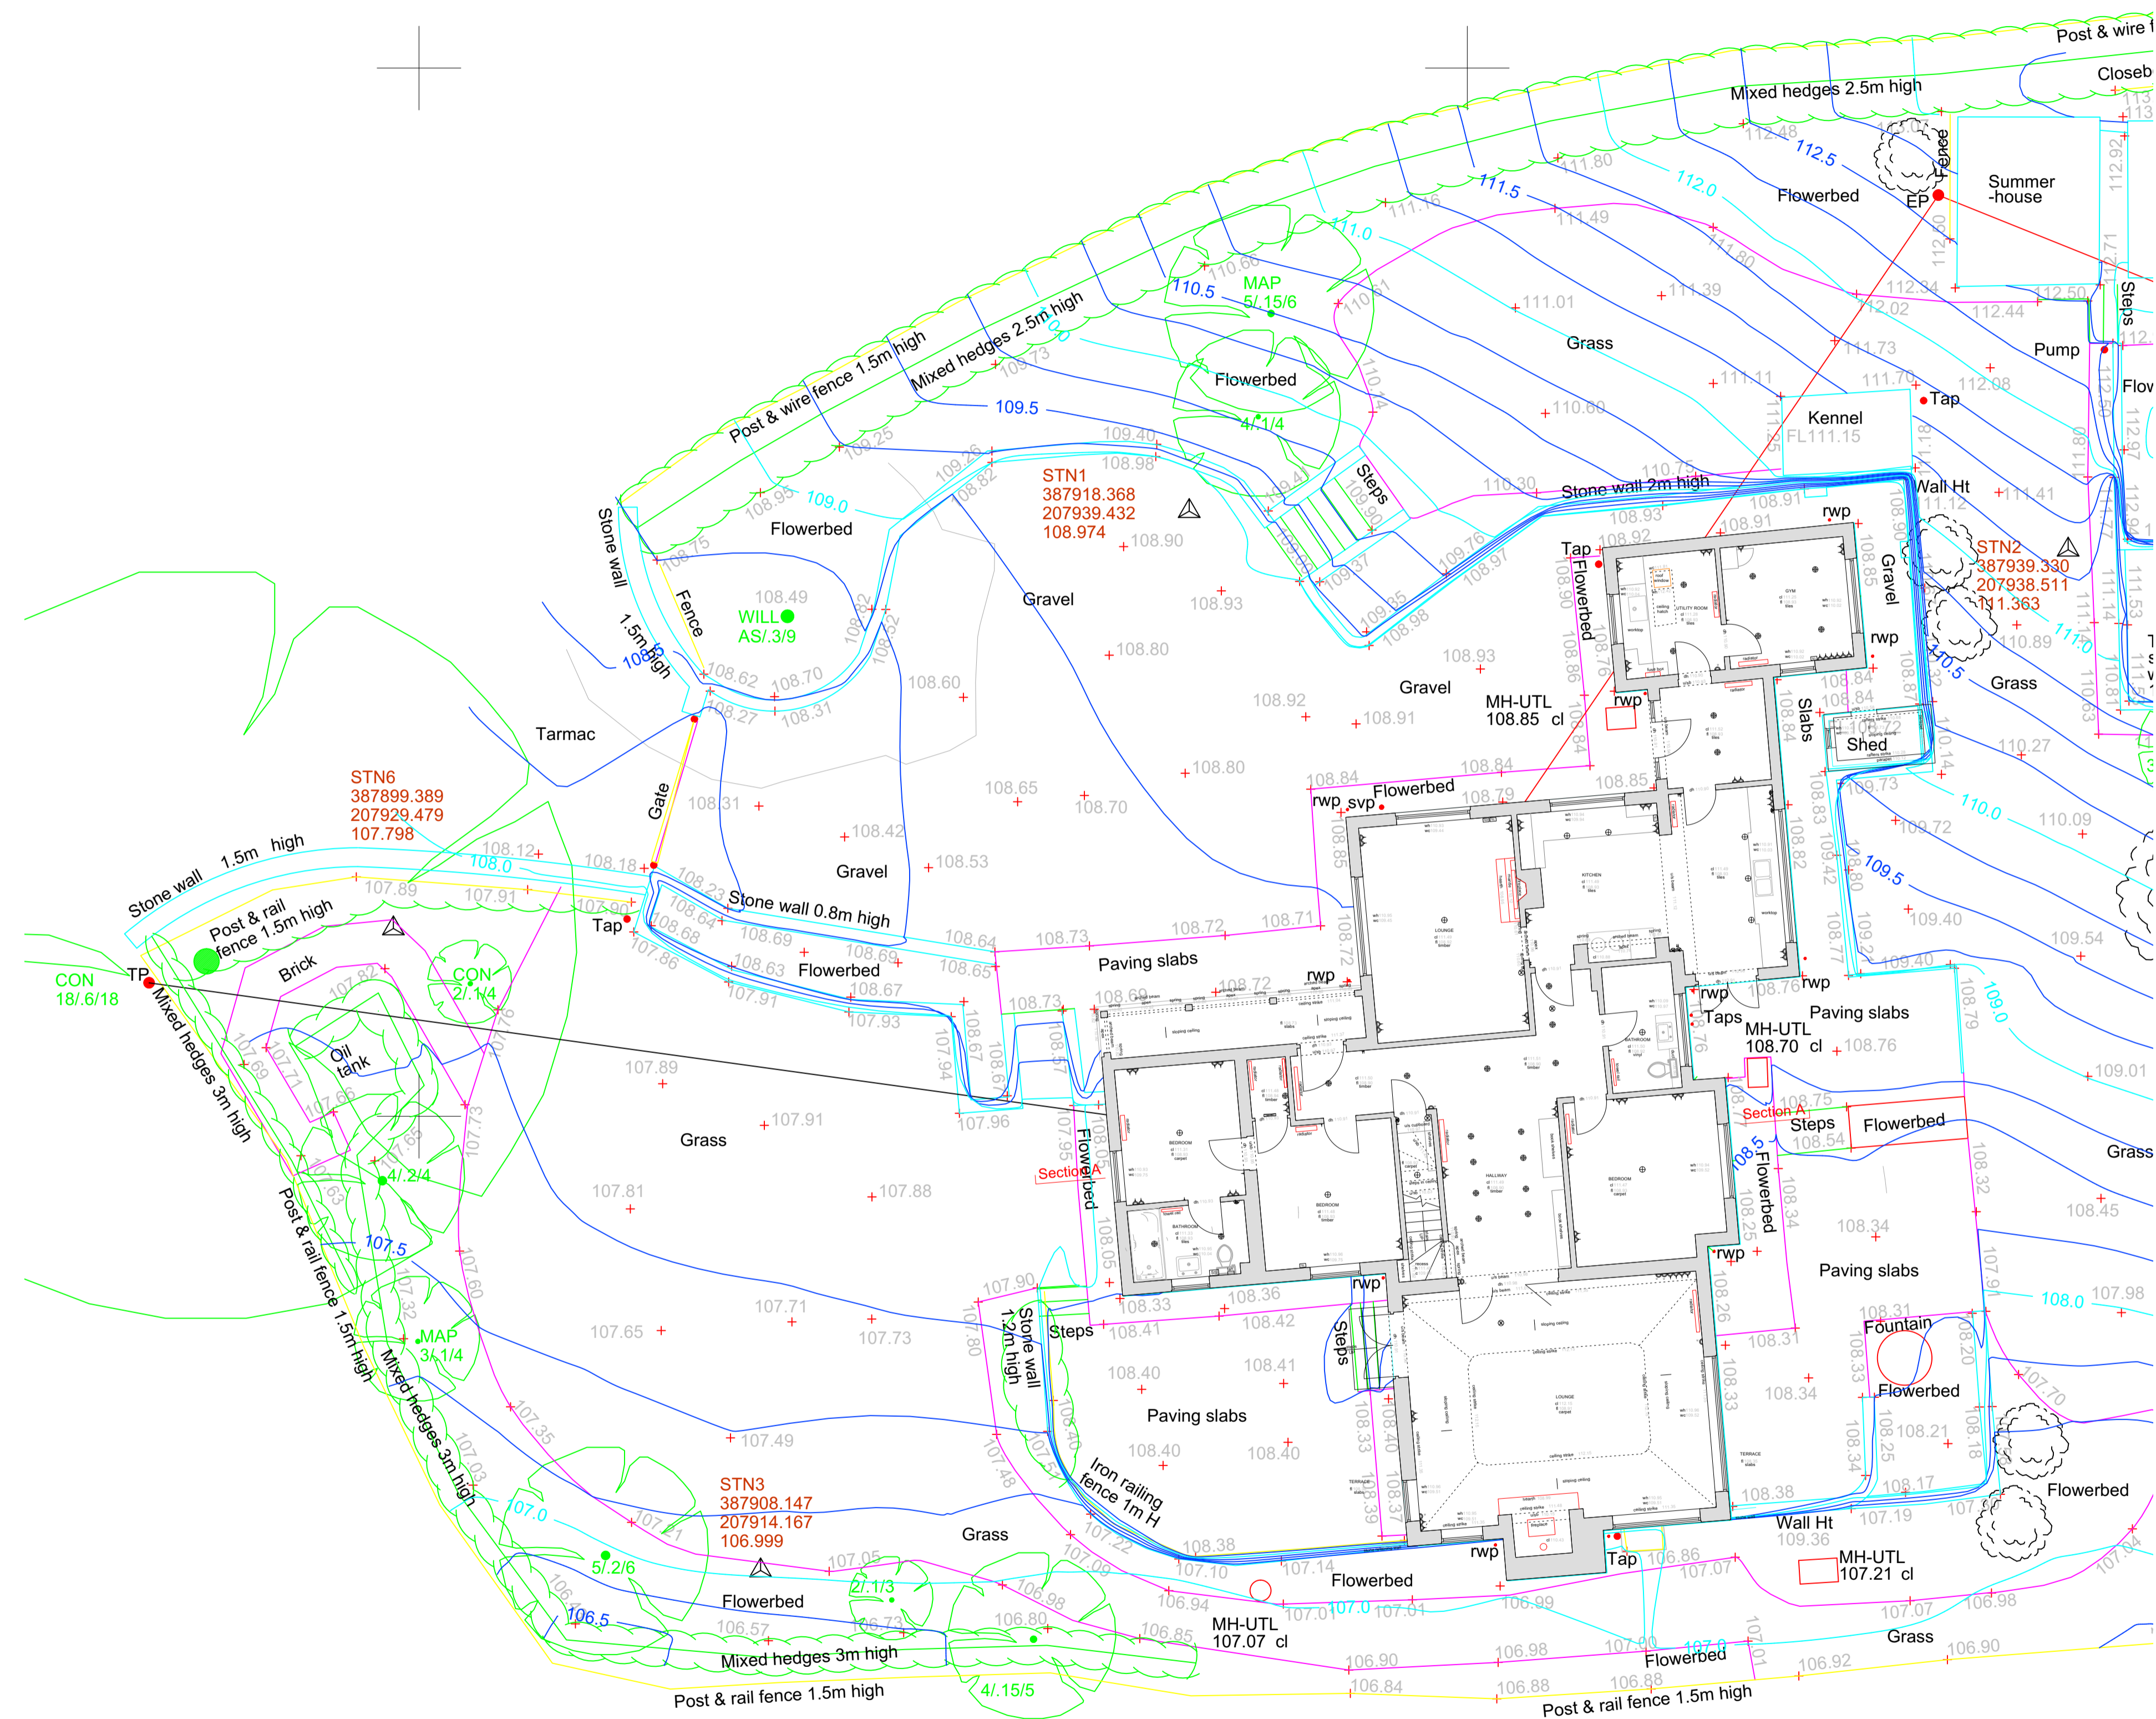

SITE PLAN  
AS EXISTING

Septic tank  
105.73 cl

0 1 2 3 4 5 6 7 8 9 10 M  
SCALE MEASUREMENTS SHOWN IN METRES.  
ACCURACY OF SCALE CAN ONLY BE ASSURED ON  
PROPERLY CALIBRATED MACHINERY

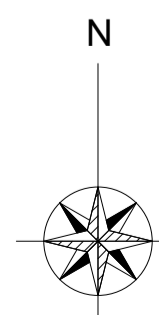

Revisions	
A	22.01.24 Drawing updated.

**VERITY & BEVERLEY**  
ARCHITECTS DESIGNERS  
The Coach House | 4 The Chipping | Tetbury | Glos. | GL8 8ET  
Telephone 01666 503516 | www.verity-beverley.co.uk

SPRINGFIELD LODGE  
SLAD  
**PROPOSED ALTERATIONS & EXTENSION**  
SITE PLAN  
AS EXISTING

Scale: 1:100	22.1524/01
Date: 20.09.22	
Drawn: MAL	Revision
Size: A1	A

© Copyright