

PLANNING NOTES


DEMOLITION NOTES

CONSTRUCTION NOTES
 - Responsibility is not accepted for errors made by others in scaling from this drawing. All construction information should be taken from figured dimensions only

MAINTENANCE NOTES



106.00m Datum Line
WEST ELEVATION

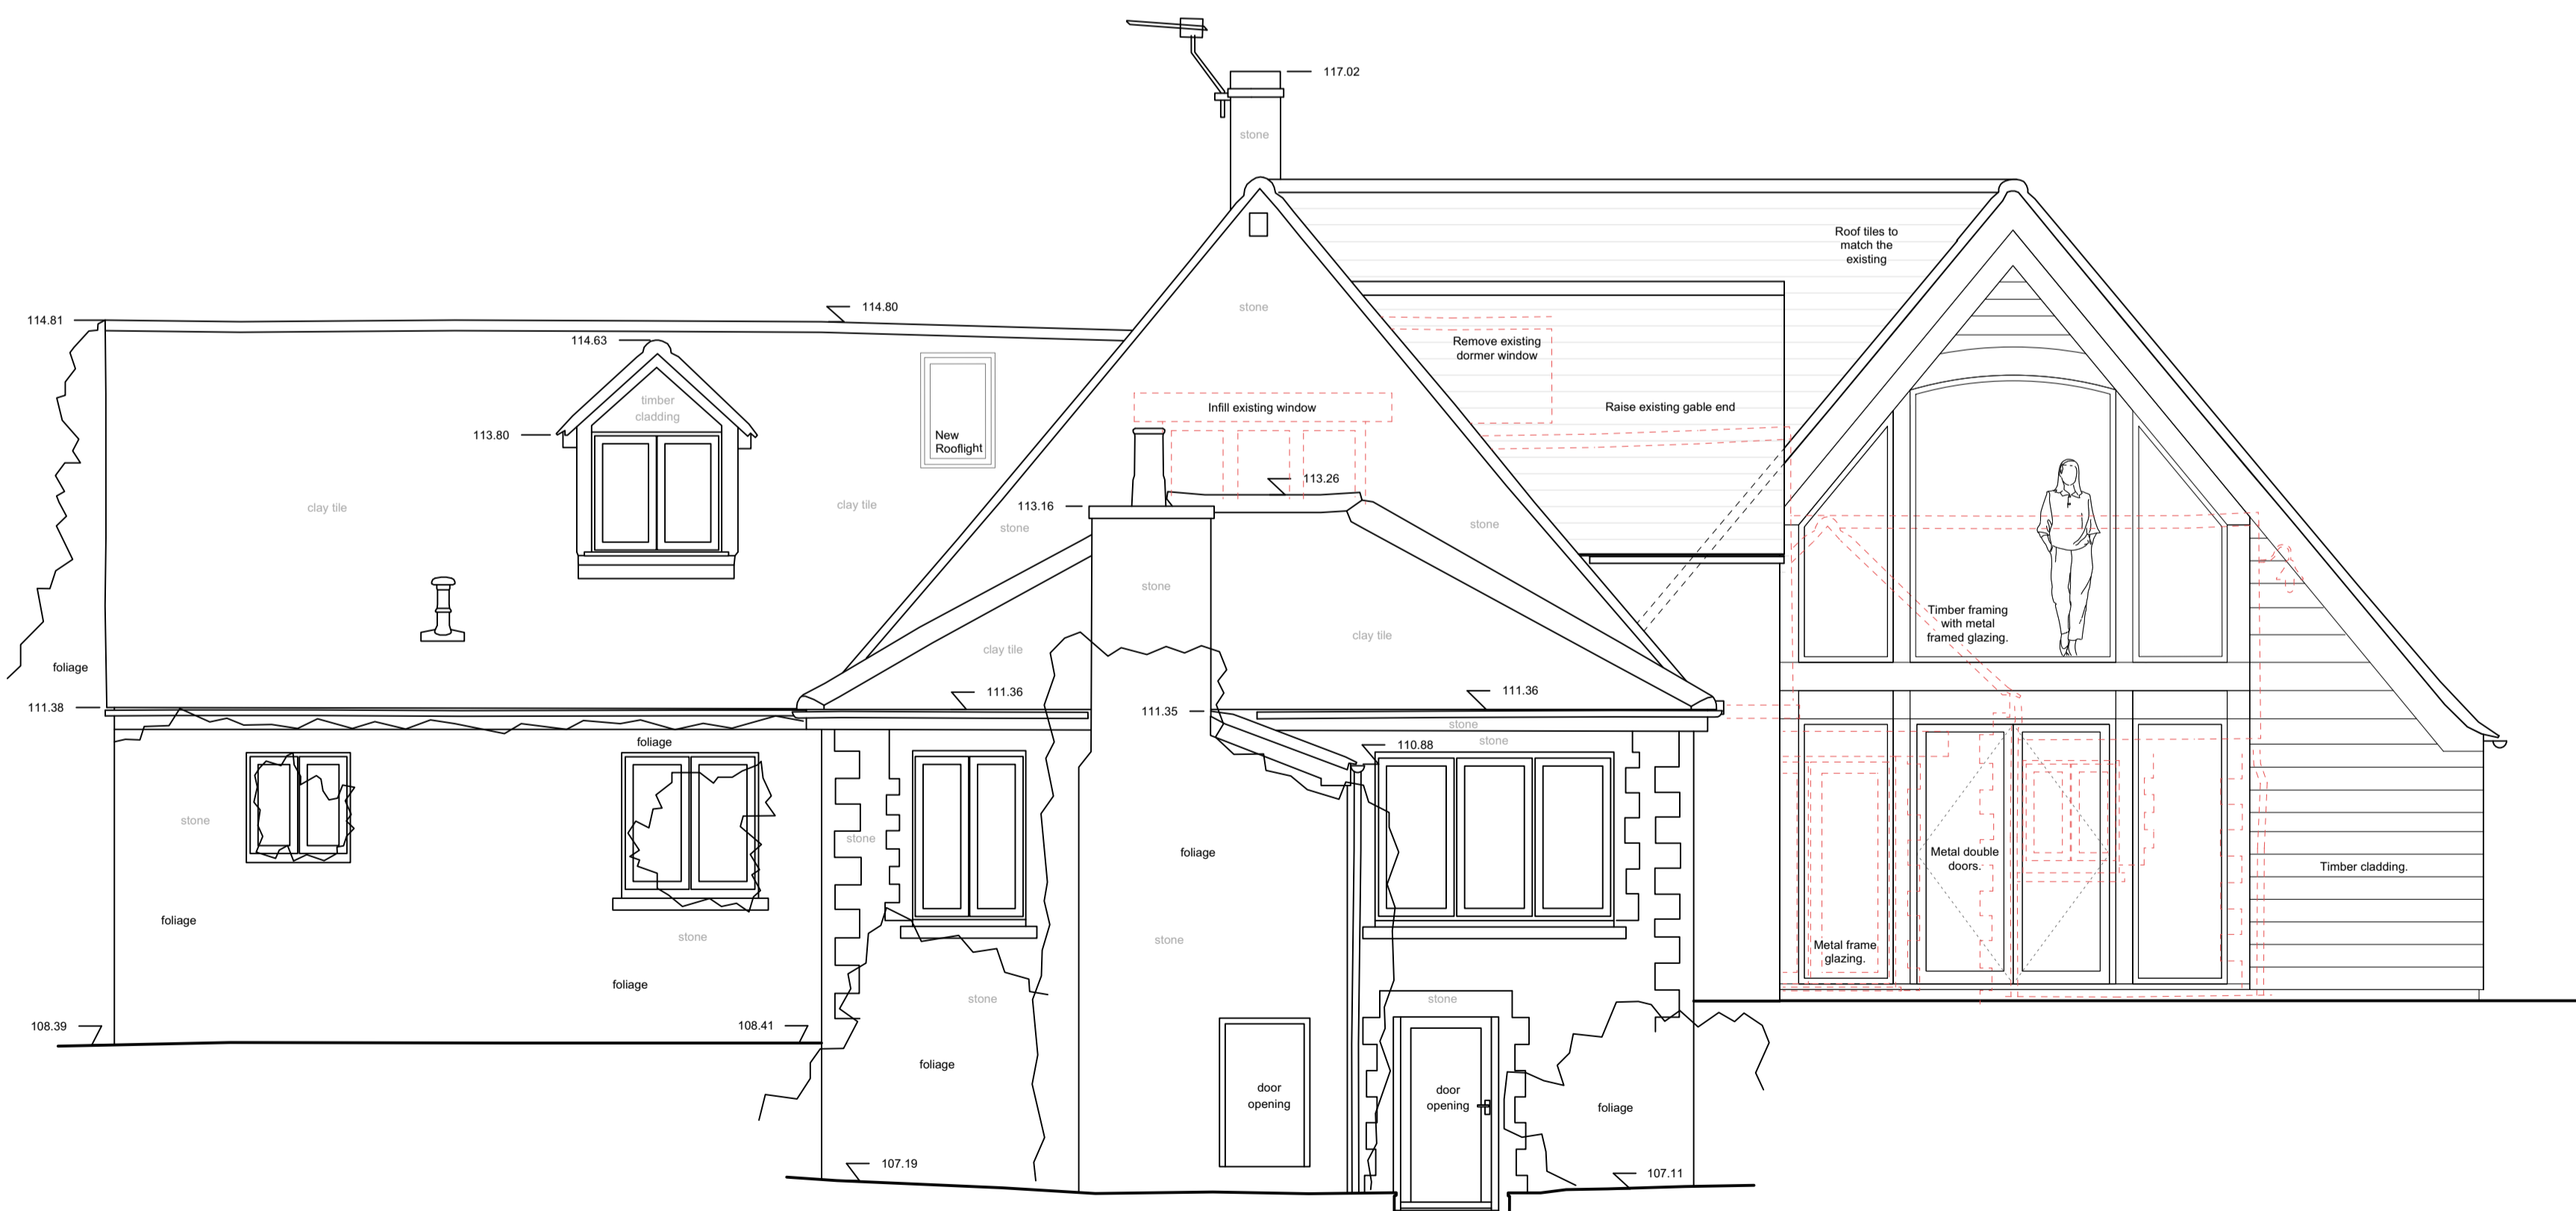

106.00m Datum Line
SOUTH ELEVATION

Revisions

A	22.01.24	Drawing updated.
---	----------	------------------

VERITY & BEVERLEY
 ARCHITECTS DESIGNERS

The Coach House | 4 The Chipping | Tetbury | Glos. | GL8 8ET
 Telephone 01666 503516 | www.verity-beverley.co.uk

SPRINGFIELD LODGE
SLAD
PROPOSED ALTERATIONS & EXTENSION
SOUTH & WEST ELEVATIONS
AS PROPOSED

0 1 2 3 4 5 M
 SCALE MEASUREMENTS SHOWN IN METRES.
 ACCURACY OF SCALE CAN ONLY BE ASSURED ON
 PROPERLY CALIBRATED MACHINERY

Scale: 1:50	22.1524/10
Date: 20.09.22	
Drawn: MAL	
Size: A1	Revision