


EAST ELEVATION

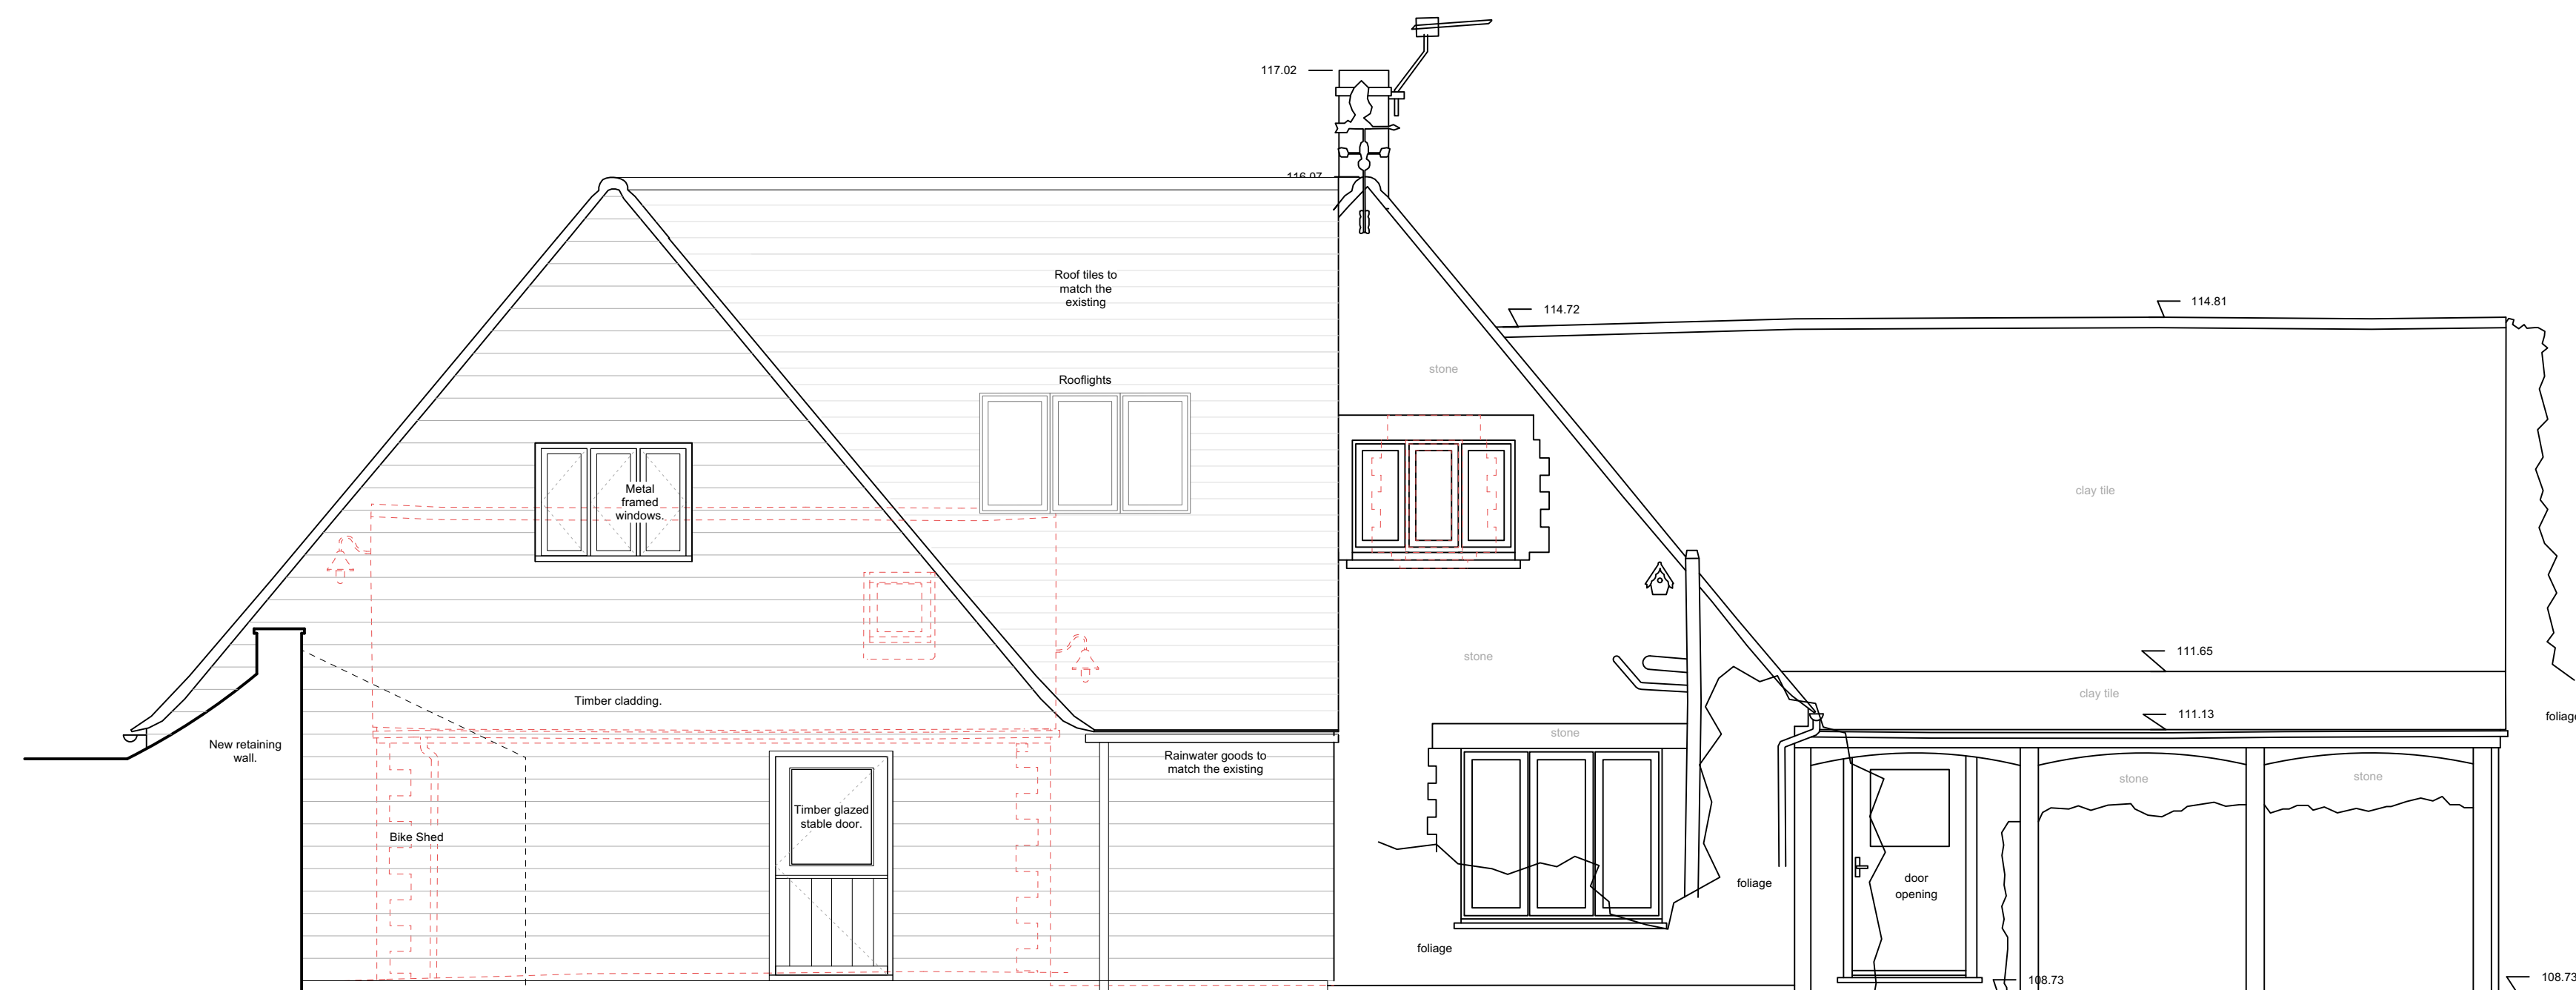

NORTH ELEVATION

0 1 2 3 4 5 M
 SCALE MEASUREMENTS SHOWN IN METRES.
 ACCURACY OF SCALE CAN ONLY BE ASSURED ON
 PROPERLY CALIBRATED MACHINERY

PLANNING NOTES

DEMOLITION NOTES

CONSTRUCTION NOTES
 - Responsibility is not accepted for errors made by others
 in scaling from this drawing. All construction information
 should be taken from figured dimensions only

MAINTENANCE NOTES

Revisions

A 22.01.24 Drawing updated.

VERITY & BEVERLEY
 ARCHITECTS DESIGNERS

The Coach House | 4 The Chipping | Tetbury | Glos. | GL8 8ET
 Telephone 01666 503516 | www.verity-beverley.co.uk

SPRINGFIELD LODGE
 SLAD

PROPOSED ALTERATIONS &
 EXTENSION

NORTH & EAST ELEVATIONS
 AS PROPOSED

Scale: 1:50	22.1524/09
Date: 20.09.22	
Drawn: MAL	Revision
Size: A1	A