


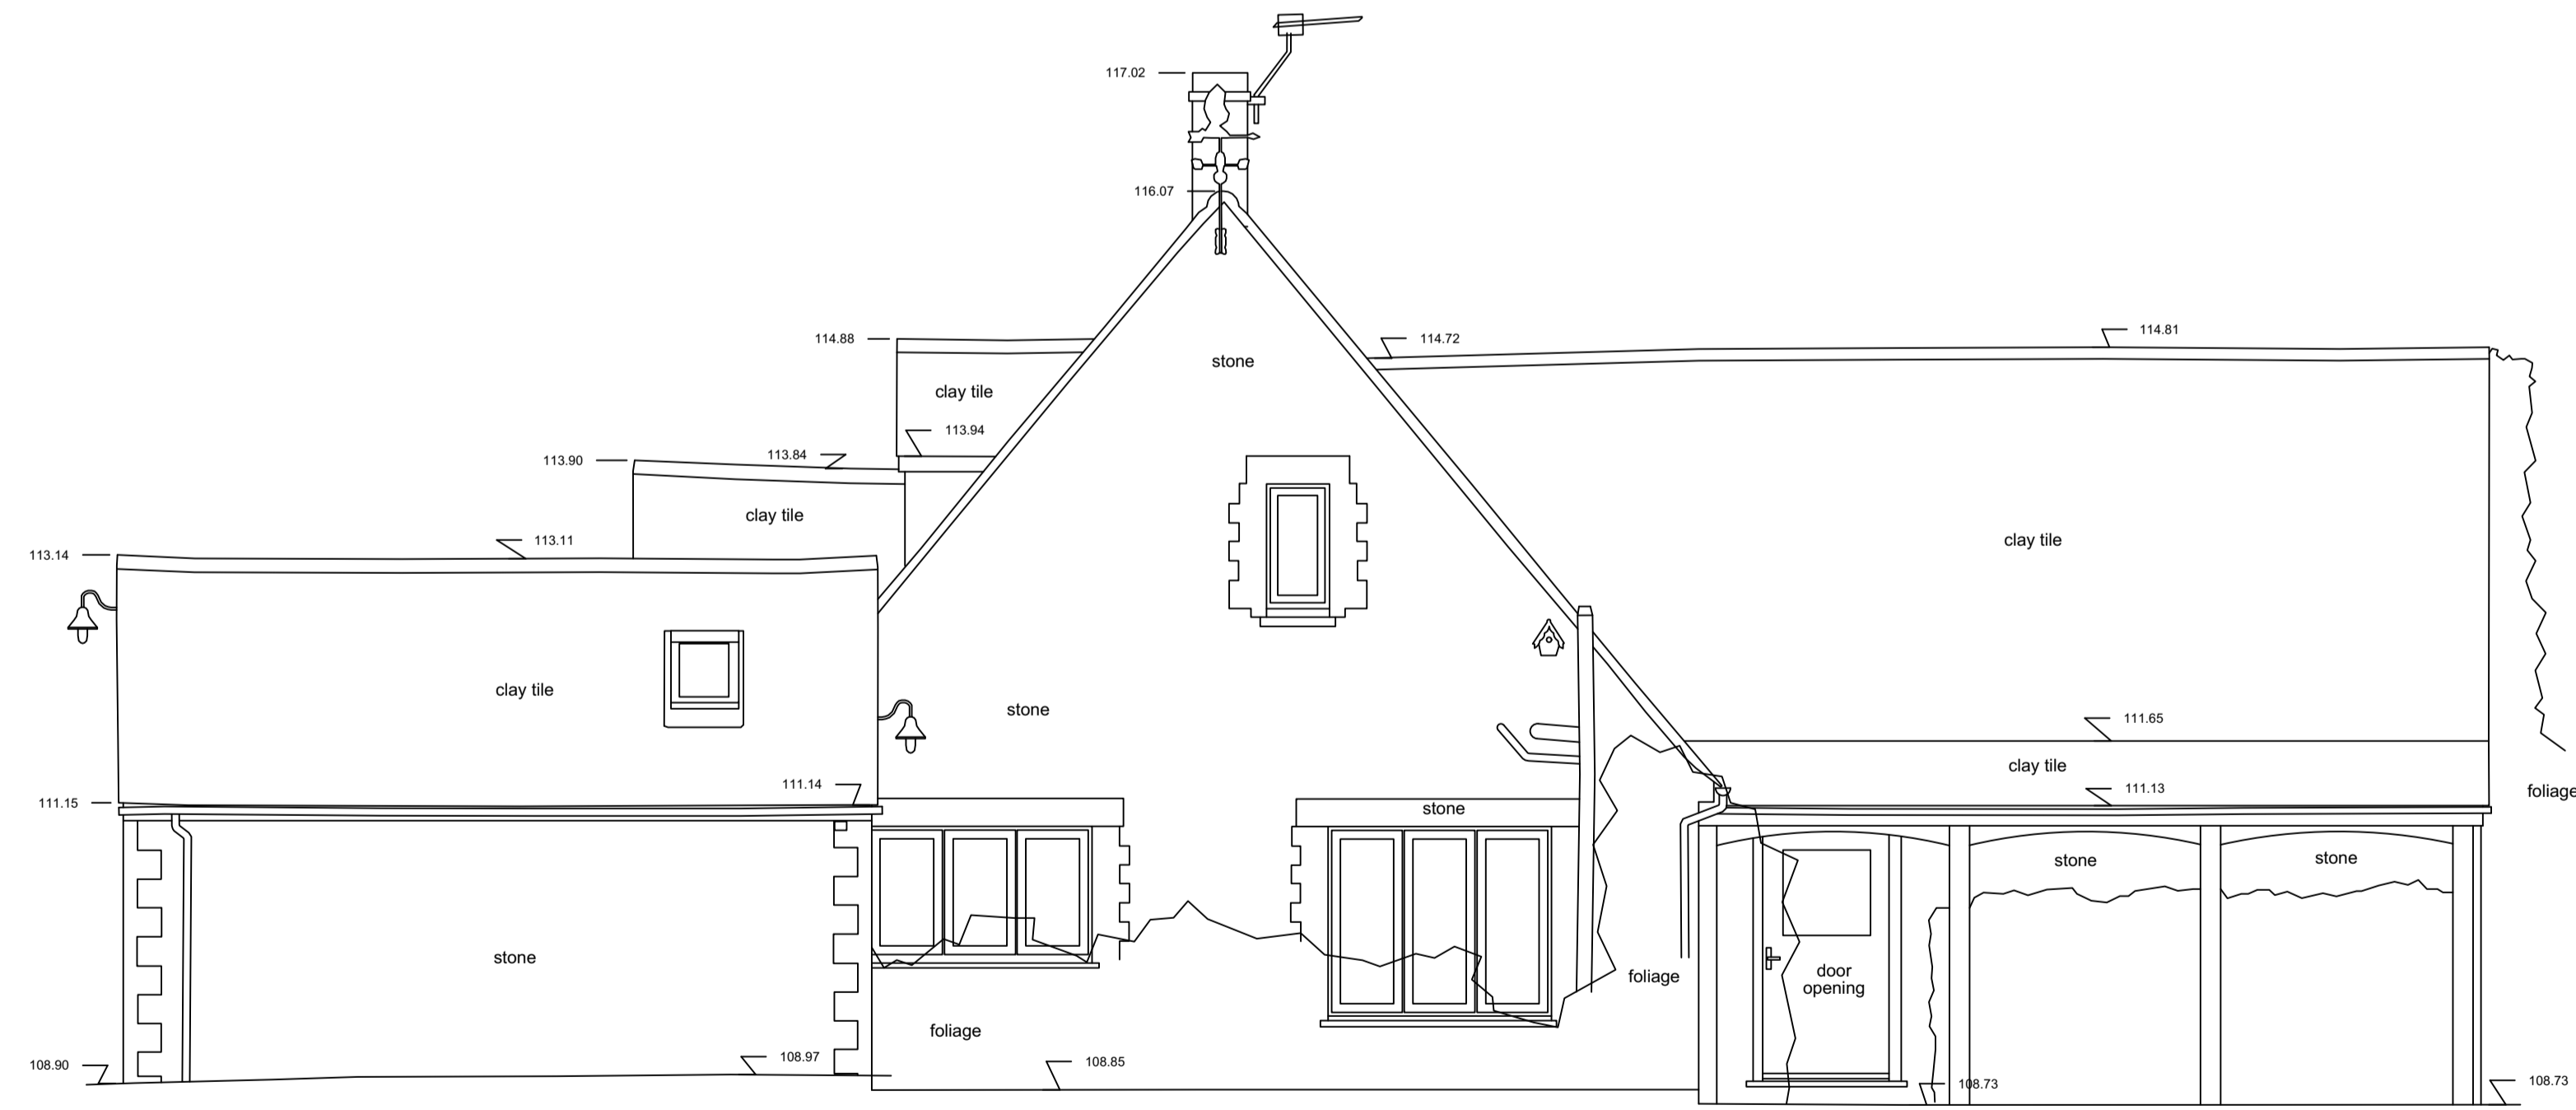

106.00m Datum Line

EAST ELEVATION



106.00m Datum Line

NORTH ELEVATION



SCALE MEASUREMENTS SHOWN IN METRES.
ACCURACY OF SCALE CAN ONLY BE ASSURED ON
PROPERLY CALIBRATED MACHINERY

PLANNING NOTES

DEMOLITION NOTES

CONSTRUCTION NOTES
- Responsibility is not accepted for errors made by others
in scaling from this drawing. All construction information
should be taken from figured dimensions only

MAINTENANCE NOTES

Revisions

A 22.01.24 Drawing updated.

VERITY & BEVERLEY
ARCHITECTS DESIGNERS

The Coach House | 4 The Chipping | Tetbury | Glos. | GL8 8ET
Telephone 01666 503516 | www.verity-beverley.co.uk

SPRINGFIELD LODGE
SLAD

**PROPOSED ALTERATIONS &
EXTENSION**

NORTH & EAST ELEVATIONS
AS EXISTING

Scale: 1:50	22.1524/04
Date: 20.09.22	
Drawn: MAL	Revision
Size: A1	A