



Ordnance Survey, (c) Crown Copyright 2023. All rights reserved. Licence number 100022432

LOCATION PLAN [SCALE 1:1250]

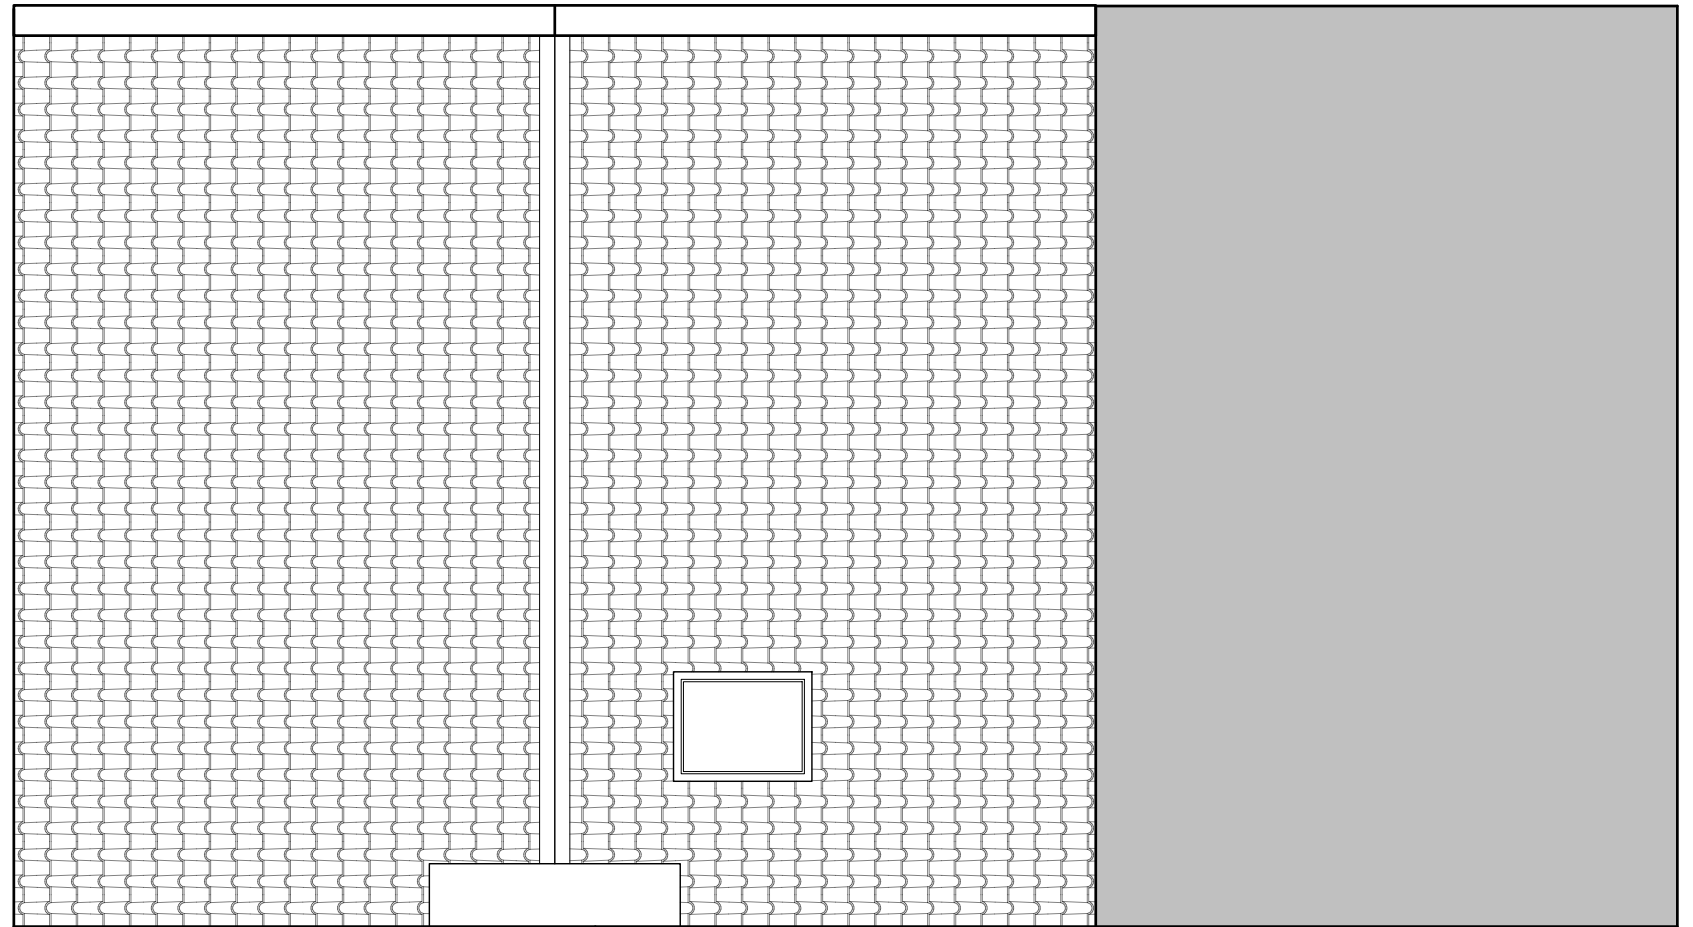

ROOF PLAN [SCALE 1:50]

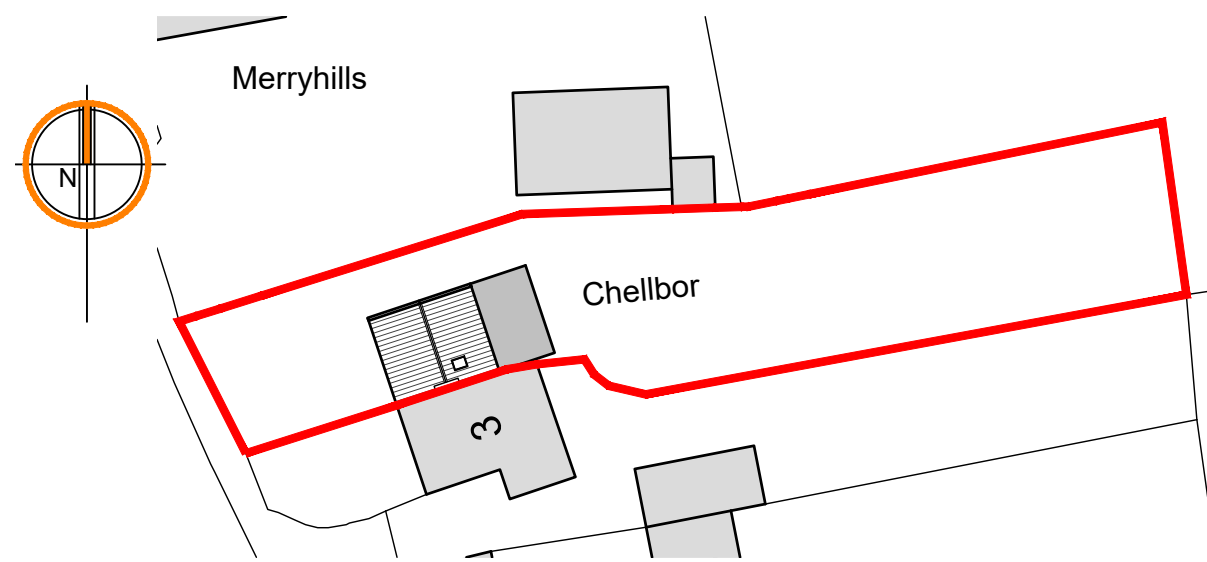

SITE PLAN [SCALE 1:500]



1. © COPYRIGHT
All designs and information conveyed are the intellectual property of HILL READING ARCHITECTS. The unauthorised copying, usage or distribution of this drawing or the contents of, in part or in whole is forbidden without express permission

2. All dimensions to be checked on site and any discrepancy immediately reported to the architect.

Revision:
Hill.Reading Architects

Chartered Architects, Coach House Studio, 34A Chamberlain Street, Wells, BA5 2PJ

01749 689060
mail@hillreading.co.uk

Client Mr & Mrs S Horsburgh

Job Chellbor,
Dulcote,
Wells,
BA5 3NU

Title Roof, Site & Location plan as EXISTING

Scale 1:50, 1:500, 1:1250 @ A3

Date June 2023

Drawn KS

Checked JO

Org No **H6759 / 002**