




EXISTING FLOOR PLANS
Scale(s) as shown @ A1

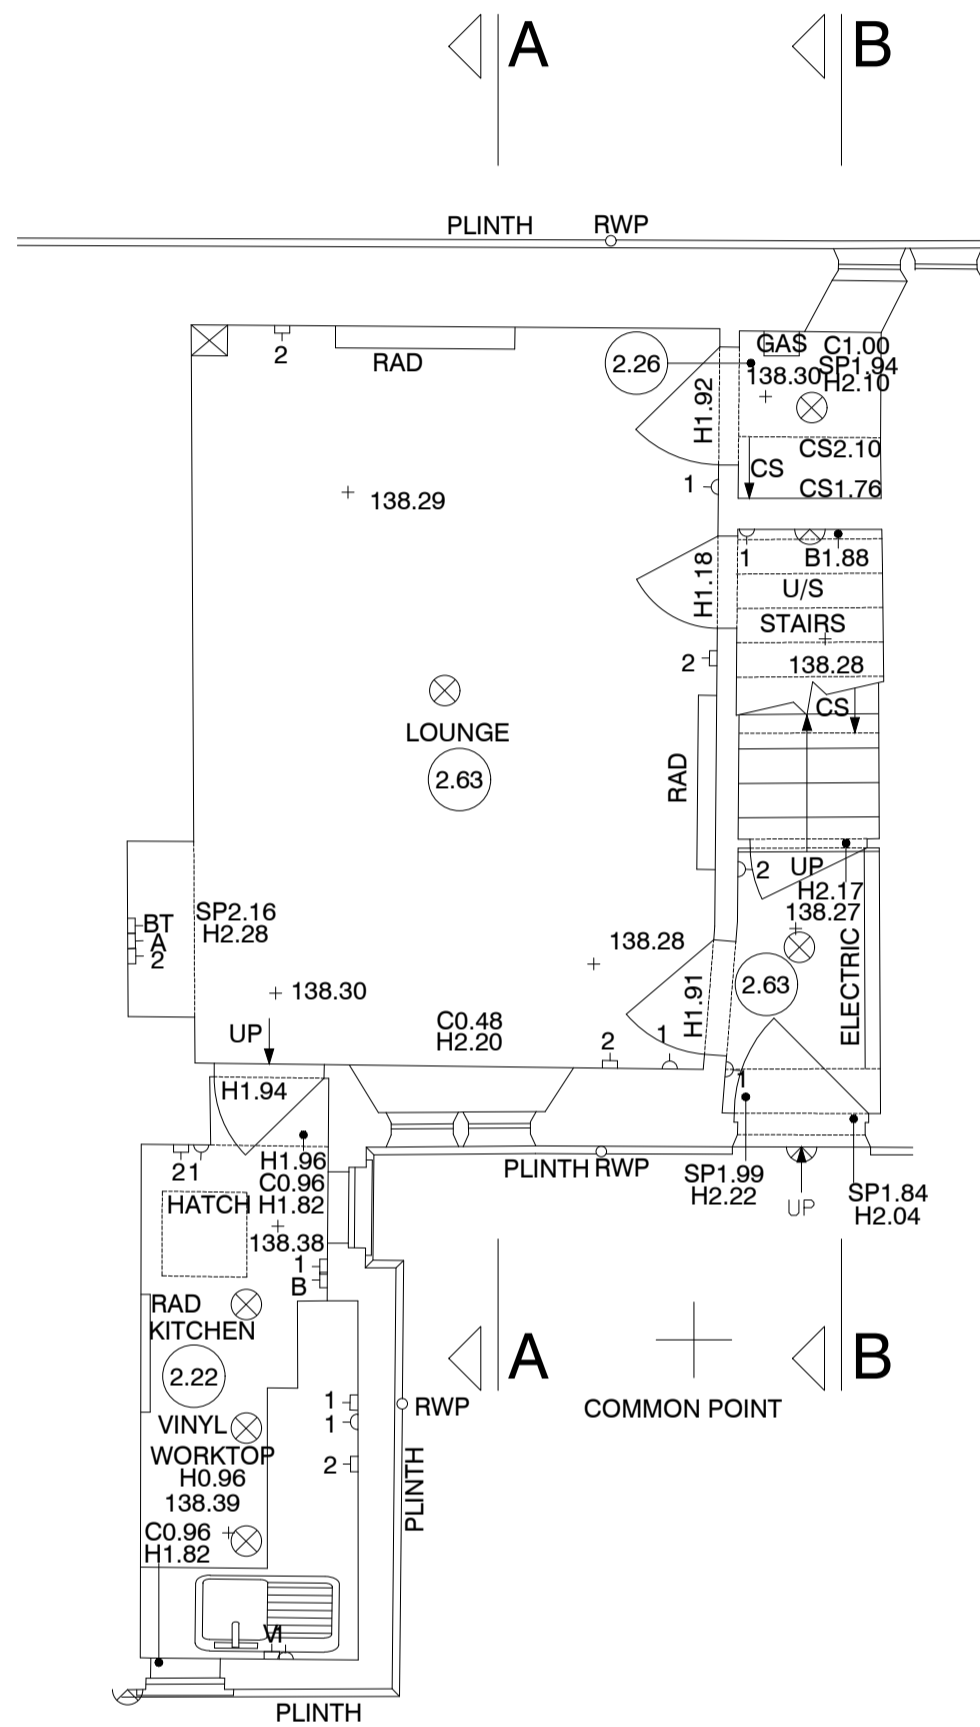


Ground Floor Level
Existing
Scale 1:50

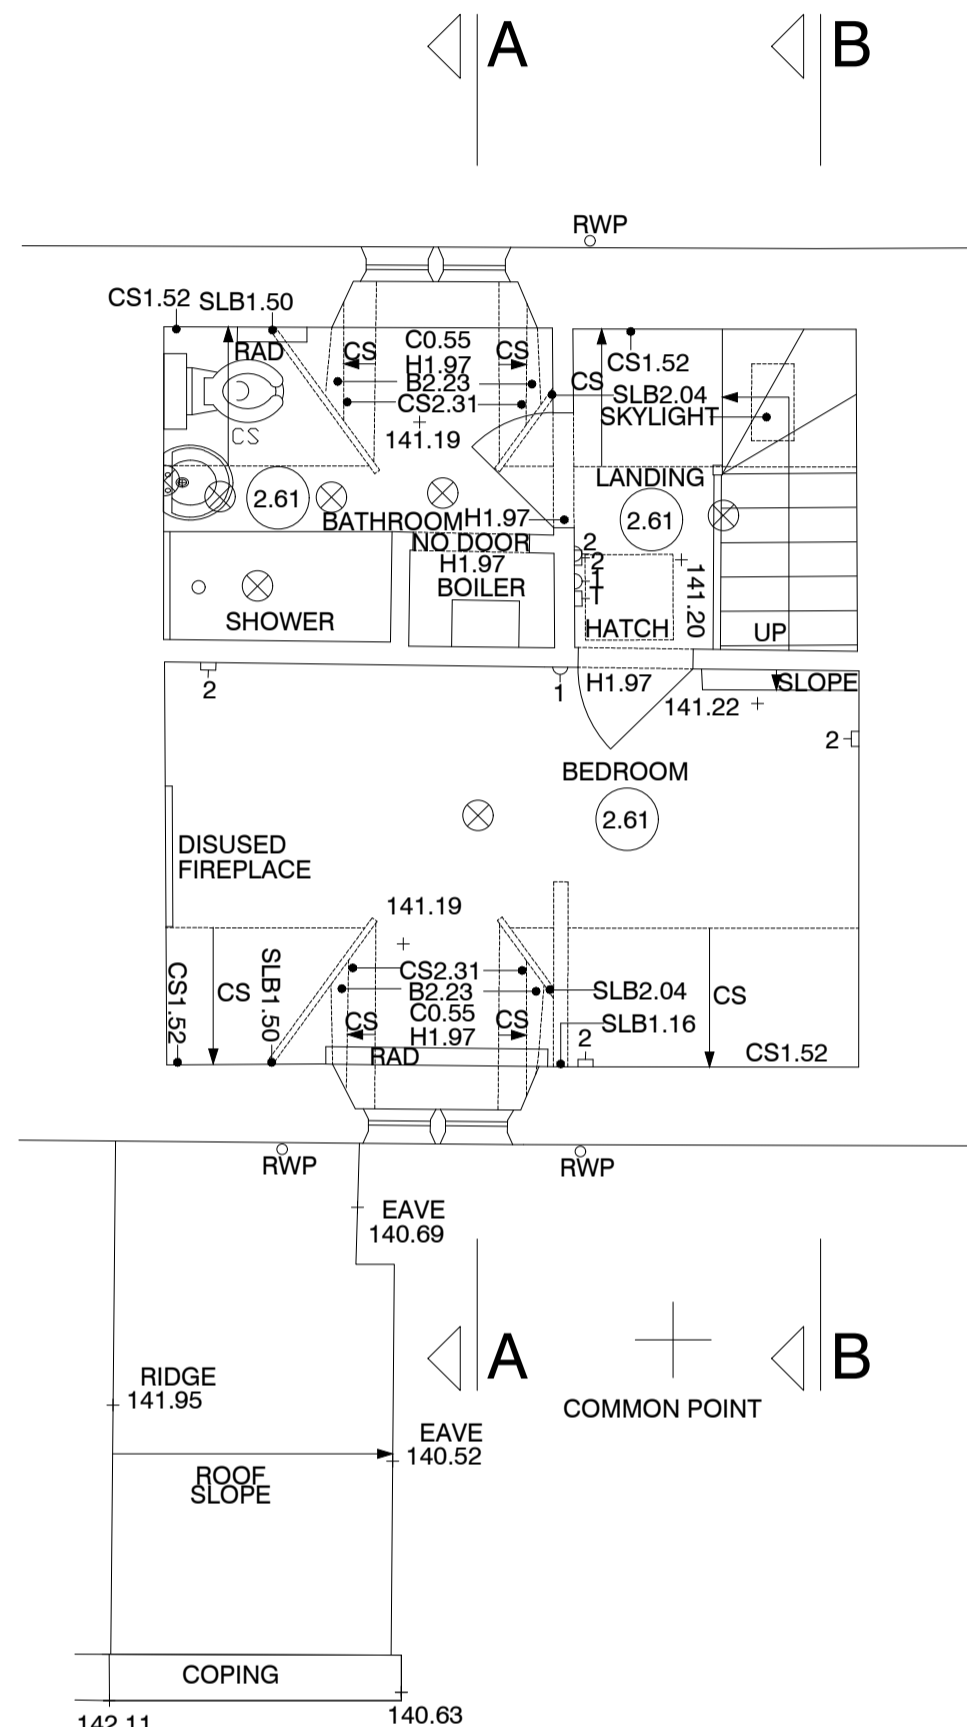

First Floor Level
Existing
Scale 1:50

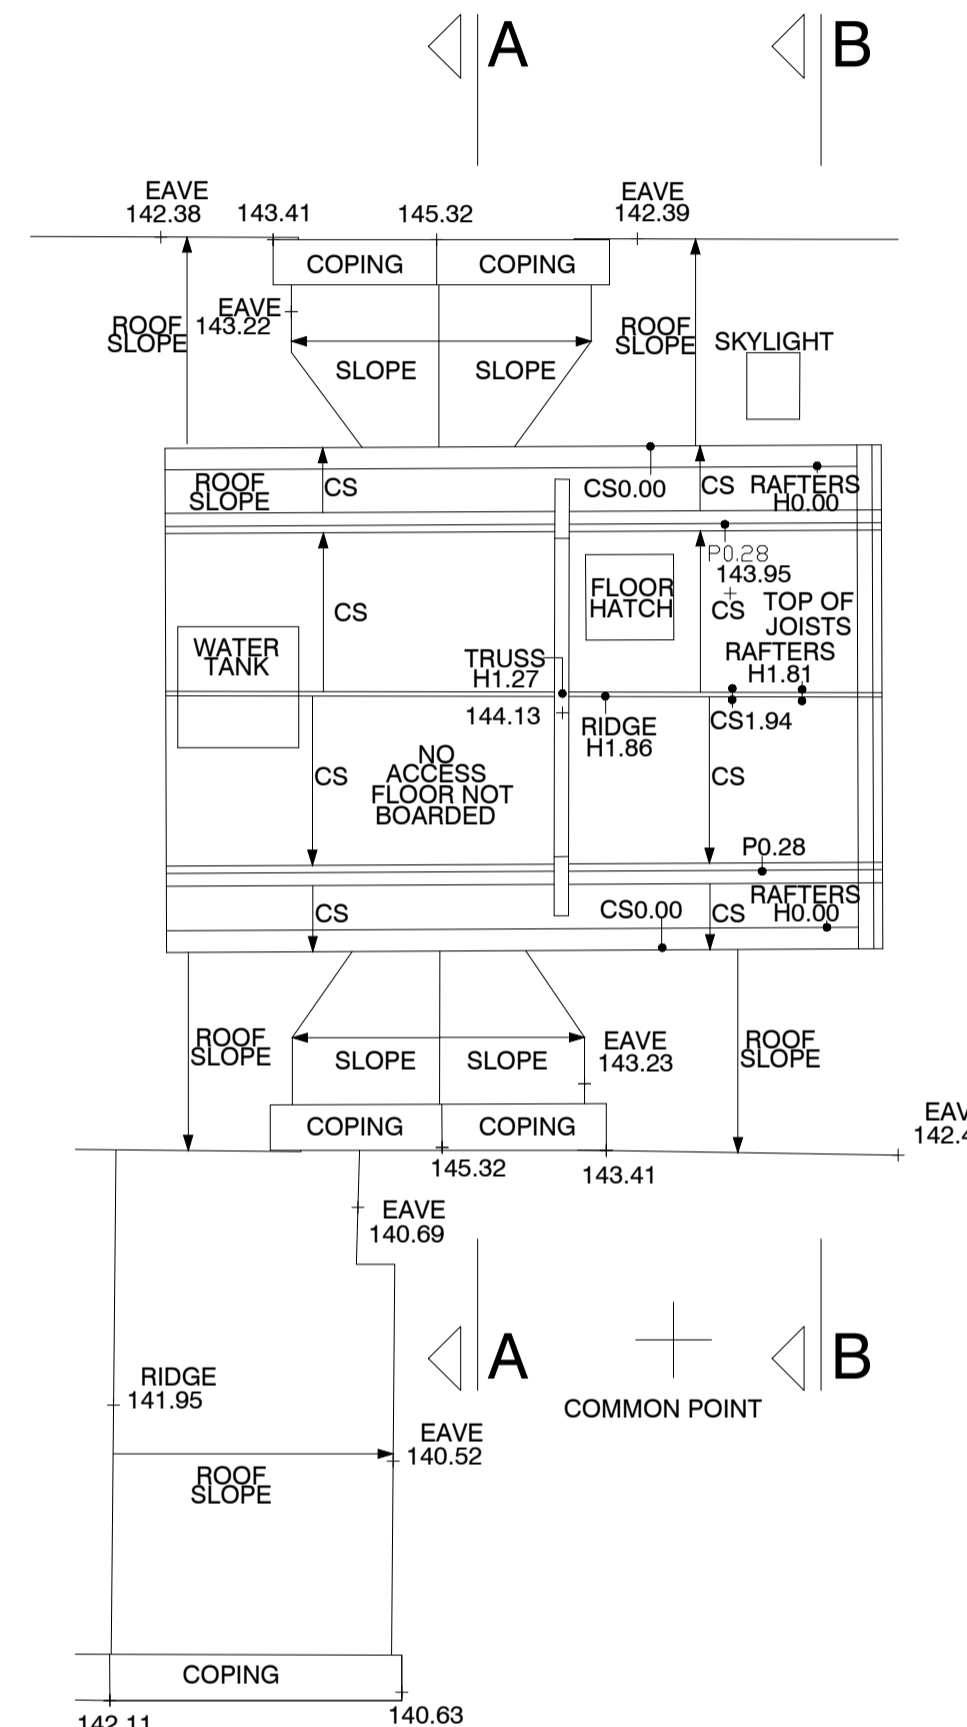

Loft Space
Existing
Scale 1:50

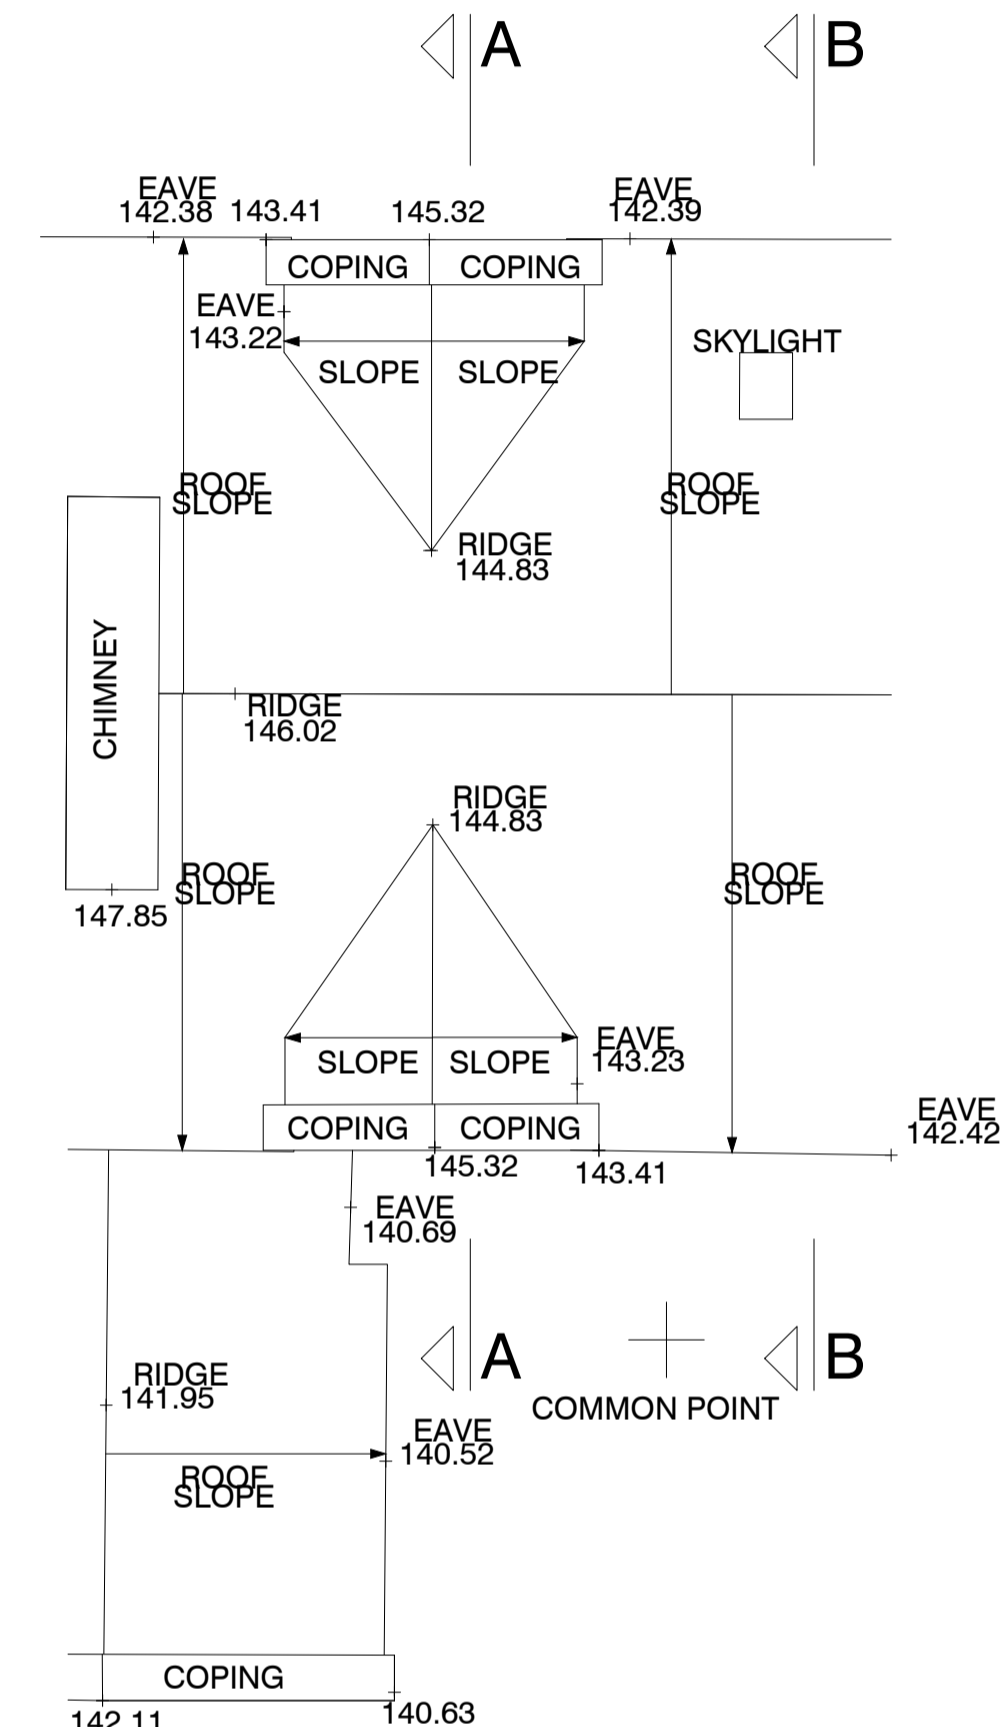

Roof Level
Existing
Scale 1:50

Revision	Date	Revision Details
Rev.A	-	-
Rev.B	-	-
Rev.C	-	-
Rev.D	-	-
Rev.E	-	-
Rev.F	-	-
Rev.G	-	-
Rev.H	-	-
Rev.I	-	-
Rev.J	-	-

CLIENT: Shepton Mallet Untd Charities
14 Church Lane, Shepton Mallet,
Somerset,
BA4 5LE

Drawn: LTD


Checked: -

STATUS:
Subject to client approval

NOTE: FIGURED DIMENSIONS TO BE WORKED FROM ONLY.
REPORT ANY DISCREPANCIES TO THE SURVEYOR BEFORE
PROCEEDING. DO NOT SCALE DRAWING.

© Copyright

Notes:

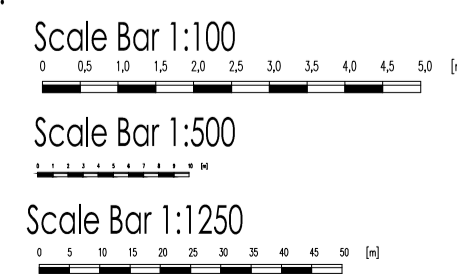

sedgwick.
SEDGWICK INTERNATIONAL LTD
Solent House, 1460 Parkway, Whiteley, Fareham, PO15 7AF
Tel: 01489 567 635. Email: info@uk.sedgwick.com
www.sedgwick.com/uk

14 Church Lane, Shepton Mallet,
Existing Floor Plans

Scale: 1:50 Date: Jan 24 Rev
Drawing Number: 9964633_001 -