
 


LB

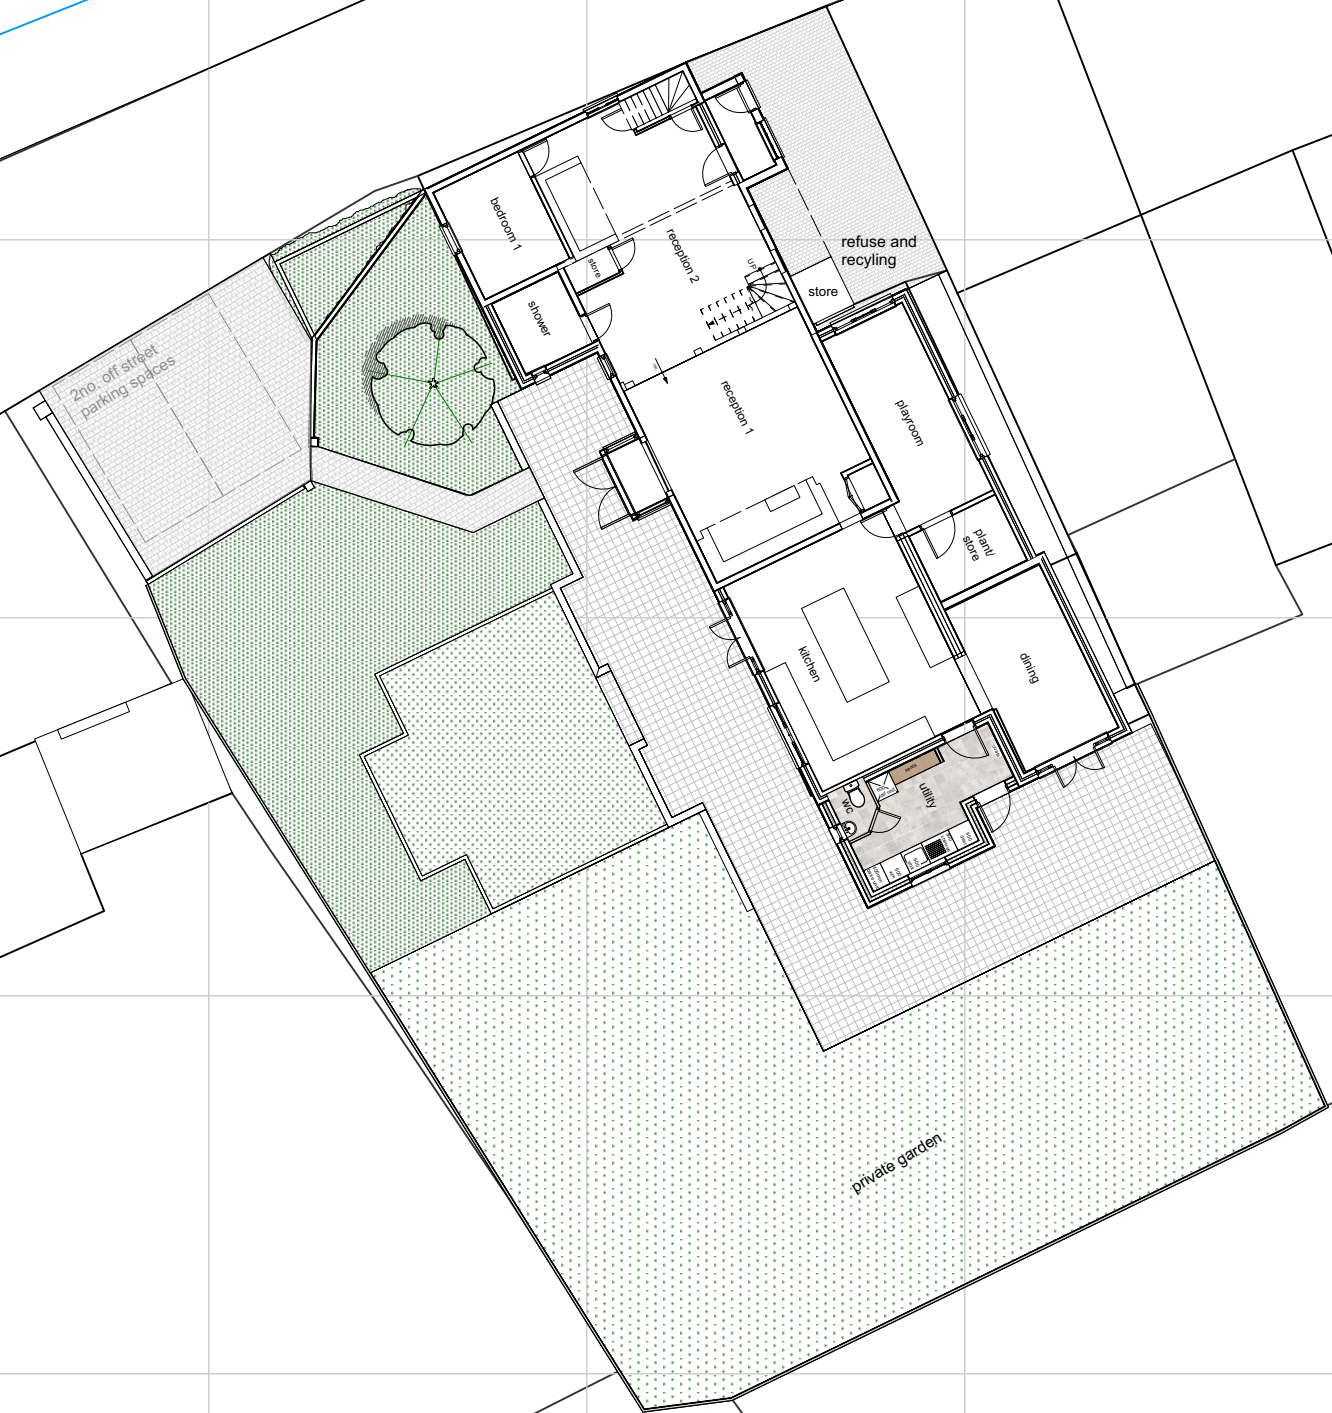

Scale 1:200

PLANNING

Project title		
Yew Cottage Chickney Road, Henham		
Drawing title		
Proposed Site Plan		
Drawing no. 23033(A)wd2.01		
Scale	Date	Rev
1:200@A3	Dec 2023	-



CHANTRY ARCHITECTS
 Tel: 07747 024011
 Email: graham.peel@chantryarchitects.com
 Web: www.chantryarchitects.com
 Post: Chantry Cottage, 4 Watling Street, SLAibans, Herts, AL1 2PT