



Roof Plan

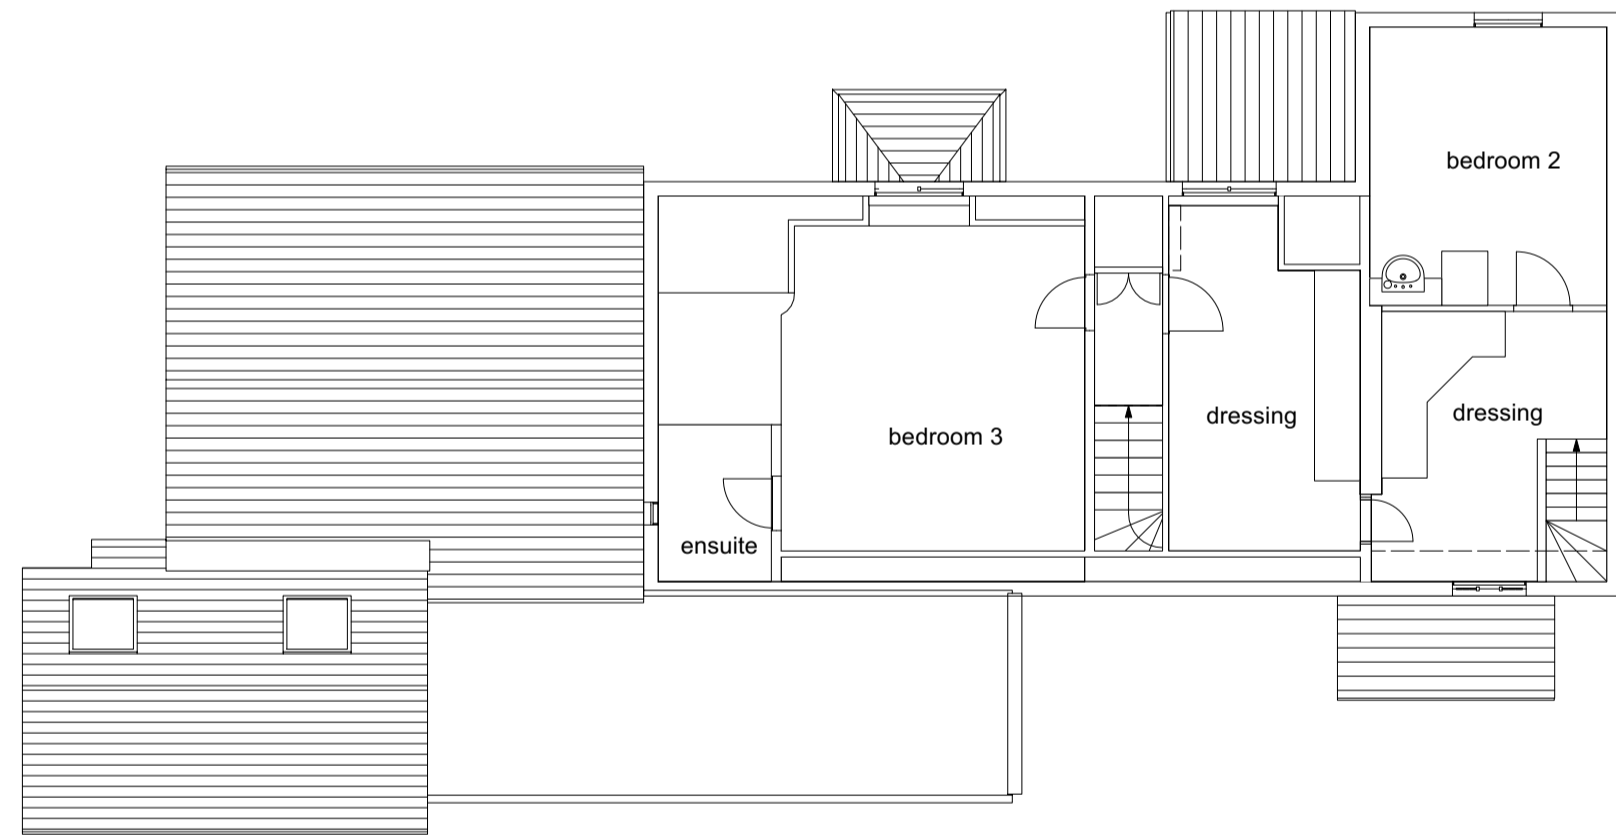


First Floor

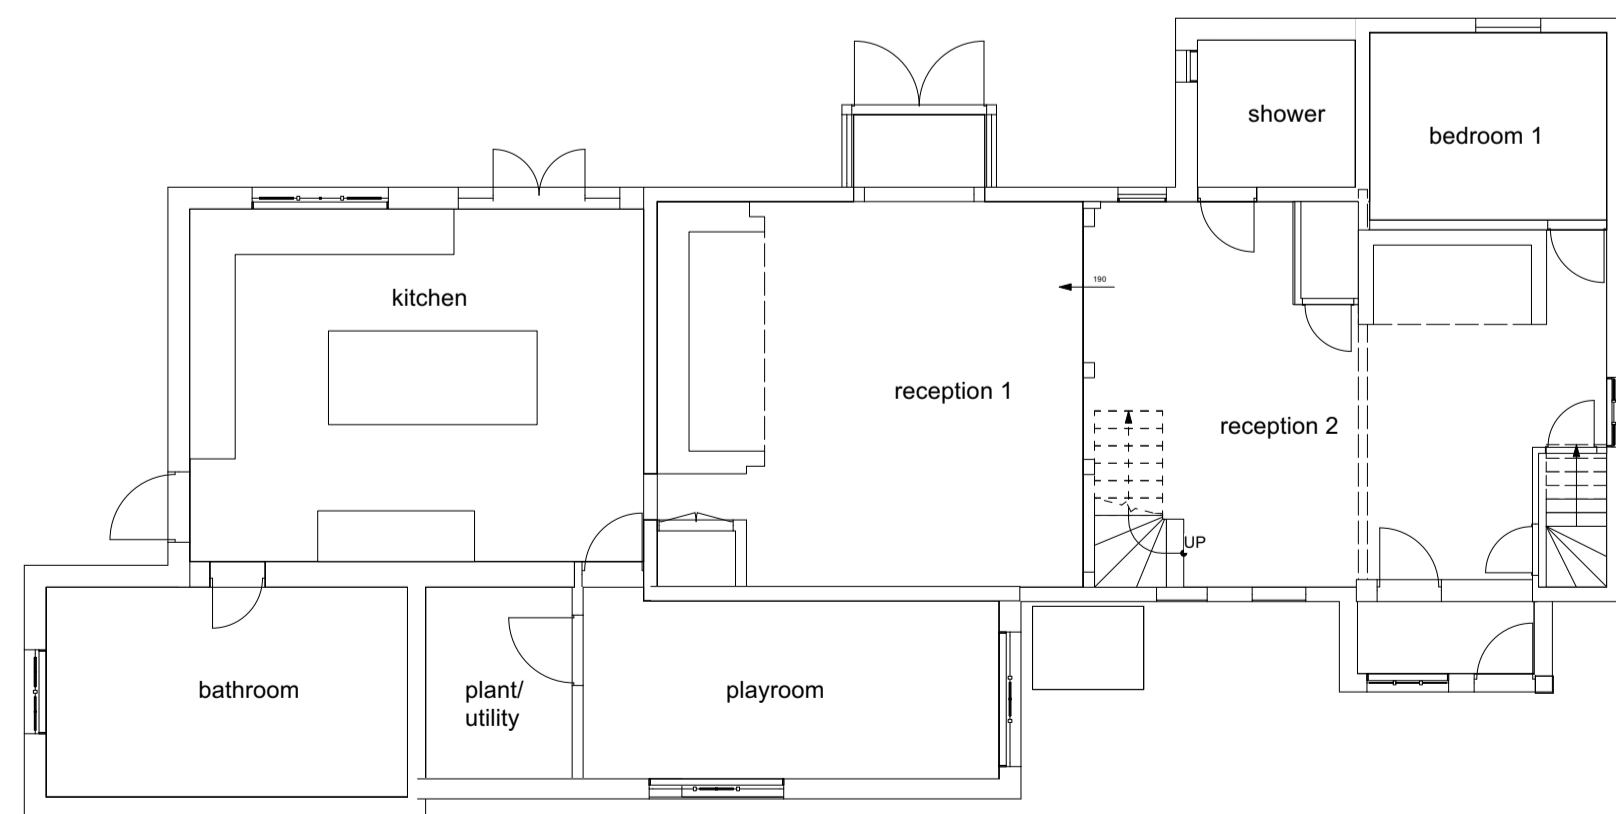

Ground Floor



Side Elevation - within site context

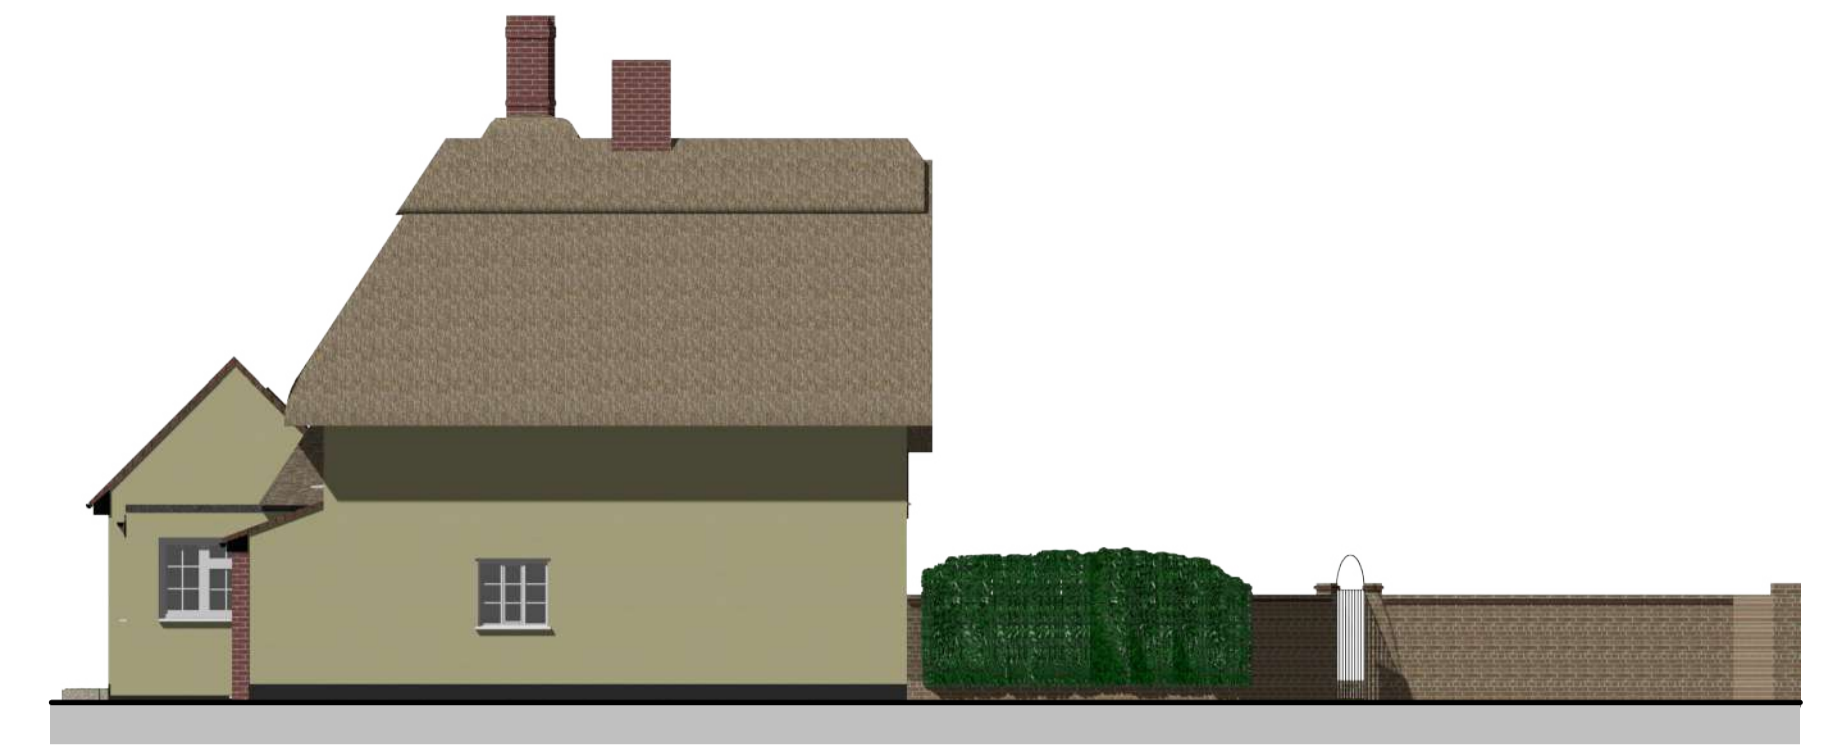

Front Elevation - within site context




Side Elevation - without site context




Rear Elevation - within site context



Side Elevation - without site context

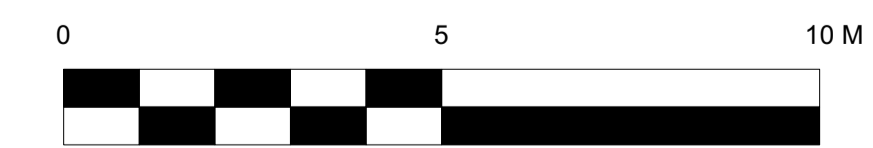

Scale 1:100

Project title			
Yew Cottage Chickney Road, Henham			
Drawing title			<b>CHANTRY ARCHITECTS</b> <small>Tel: 07747 024011          Email: graham.peel@chantryarchitects.com          Web: www.chantryarchitects.com          Post: Chantry Cottage, 4 Worling Street,          St Albans, Herts, AL1 2PT</small>
Existing Floor Plan			
Drawing no. 23033(A)su02			
Scale	Date	Rev	
1:100@A3	Dec 2023	-	

PLANNING