



- Notes:
1. Do not scale this drawing.
 2. Any omissions or errors to be reported to Architect prior to commencement of work on site.
 3. This drawing is to be read in conjunction with all other project drawings, schedules and specifications.

MATERIALS:


- A Roof pantiles
- B Ridge tiles
- C Brown plastic guttering
- D Pvc fascia and soffits
- E Face brickwork
- F Render dash (white)
- G Upvc brown windows
- H Brick corbelled eaves
- J Skylights
- K SPM roof
- L Chimney and pot
- M Upvc conservatory
- N Lead flashing abutments
- P Grass and beds
- Q Natural stone paving

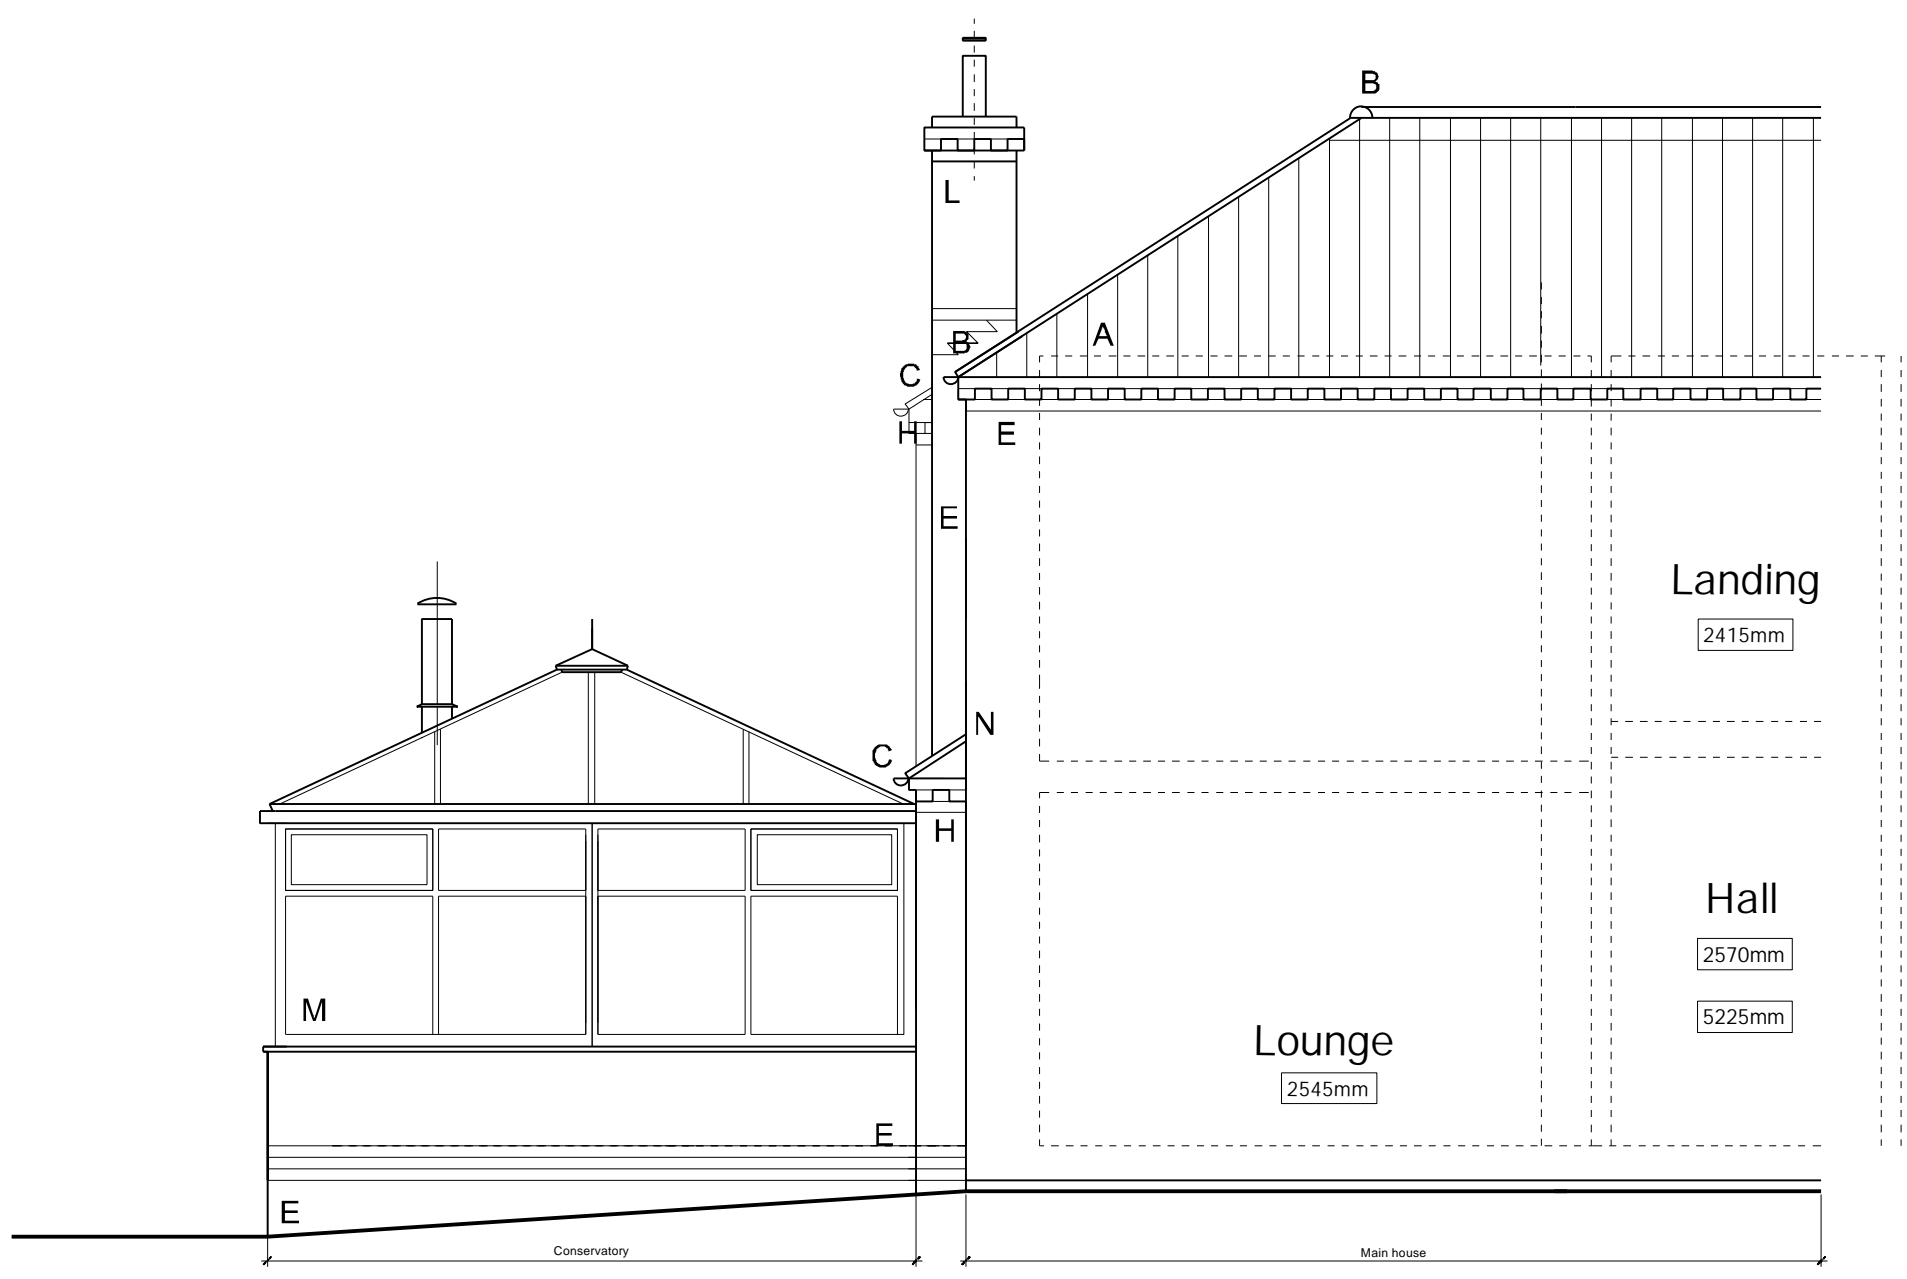

North-east Elevation As Existing

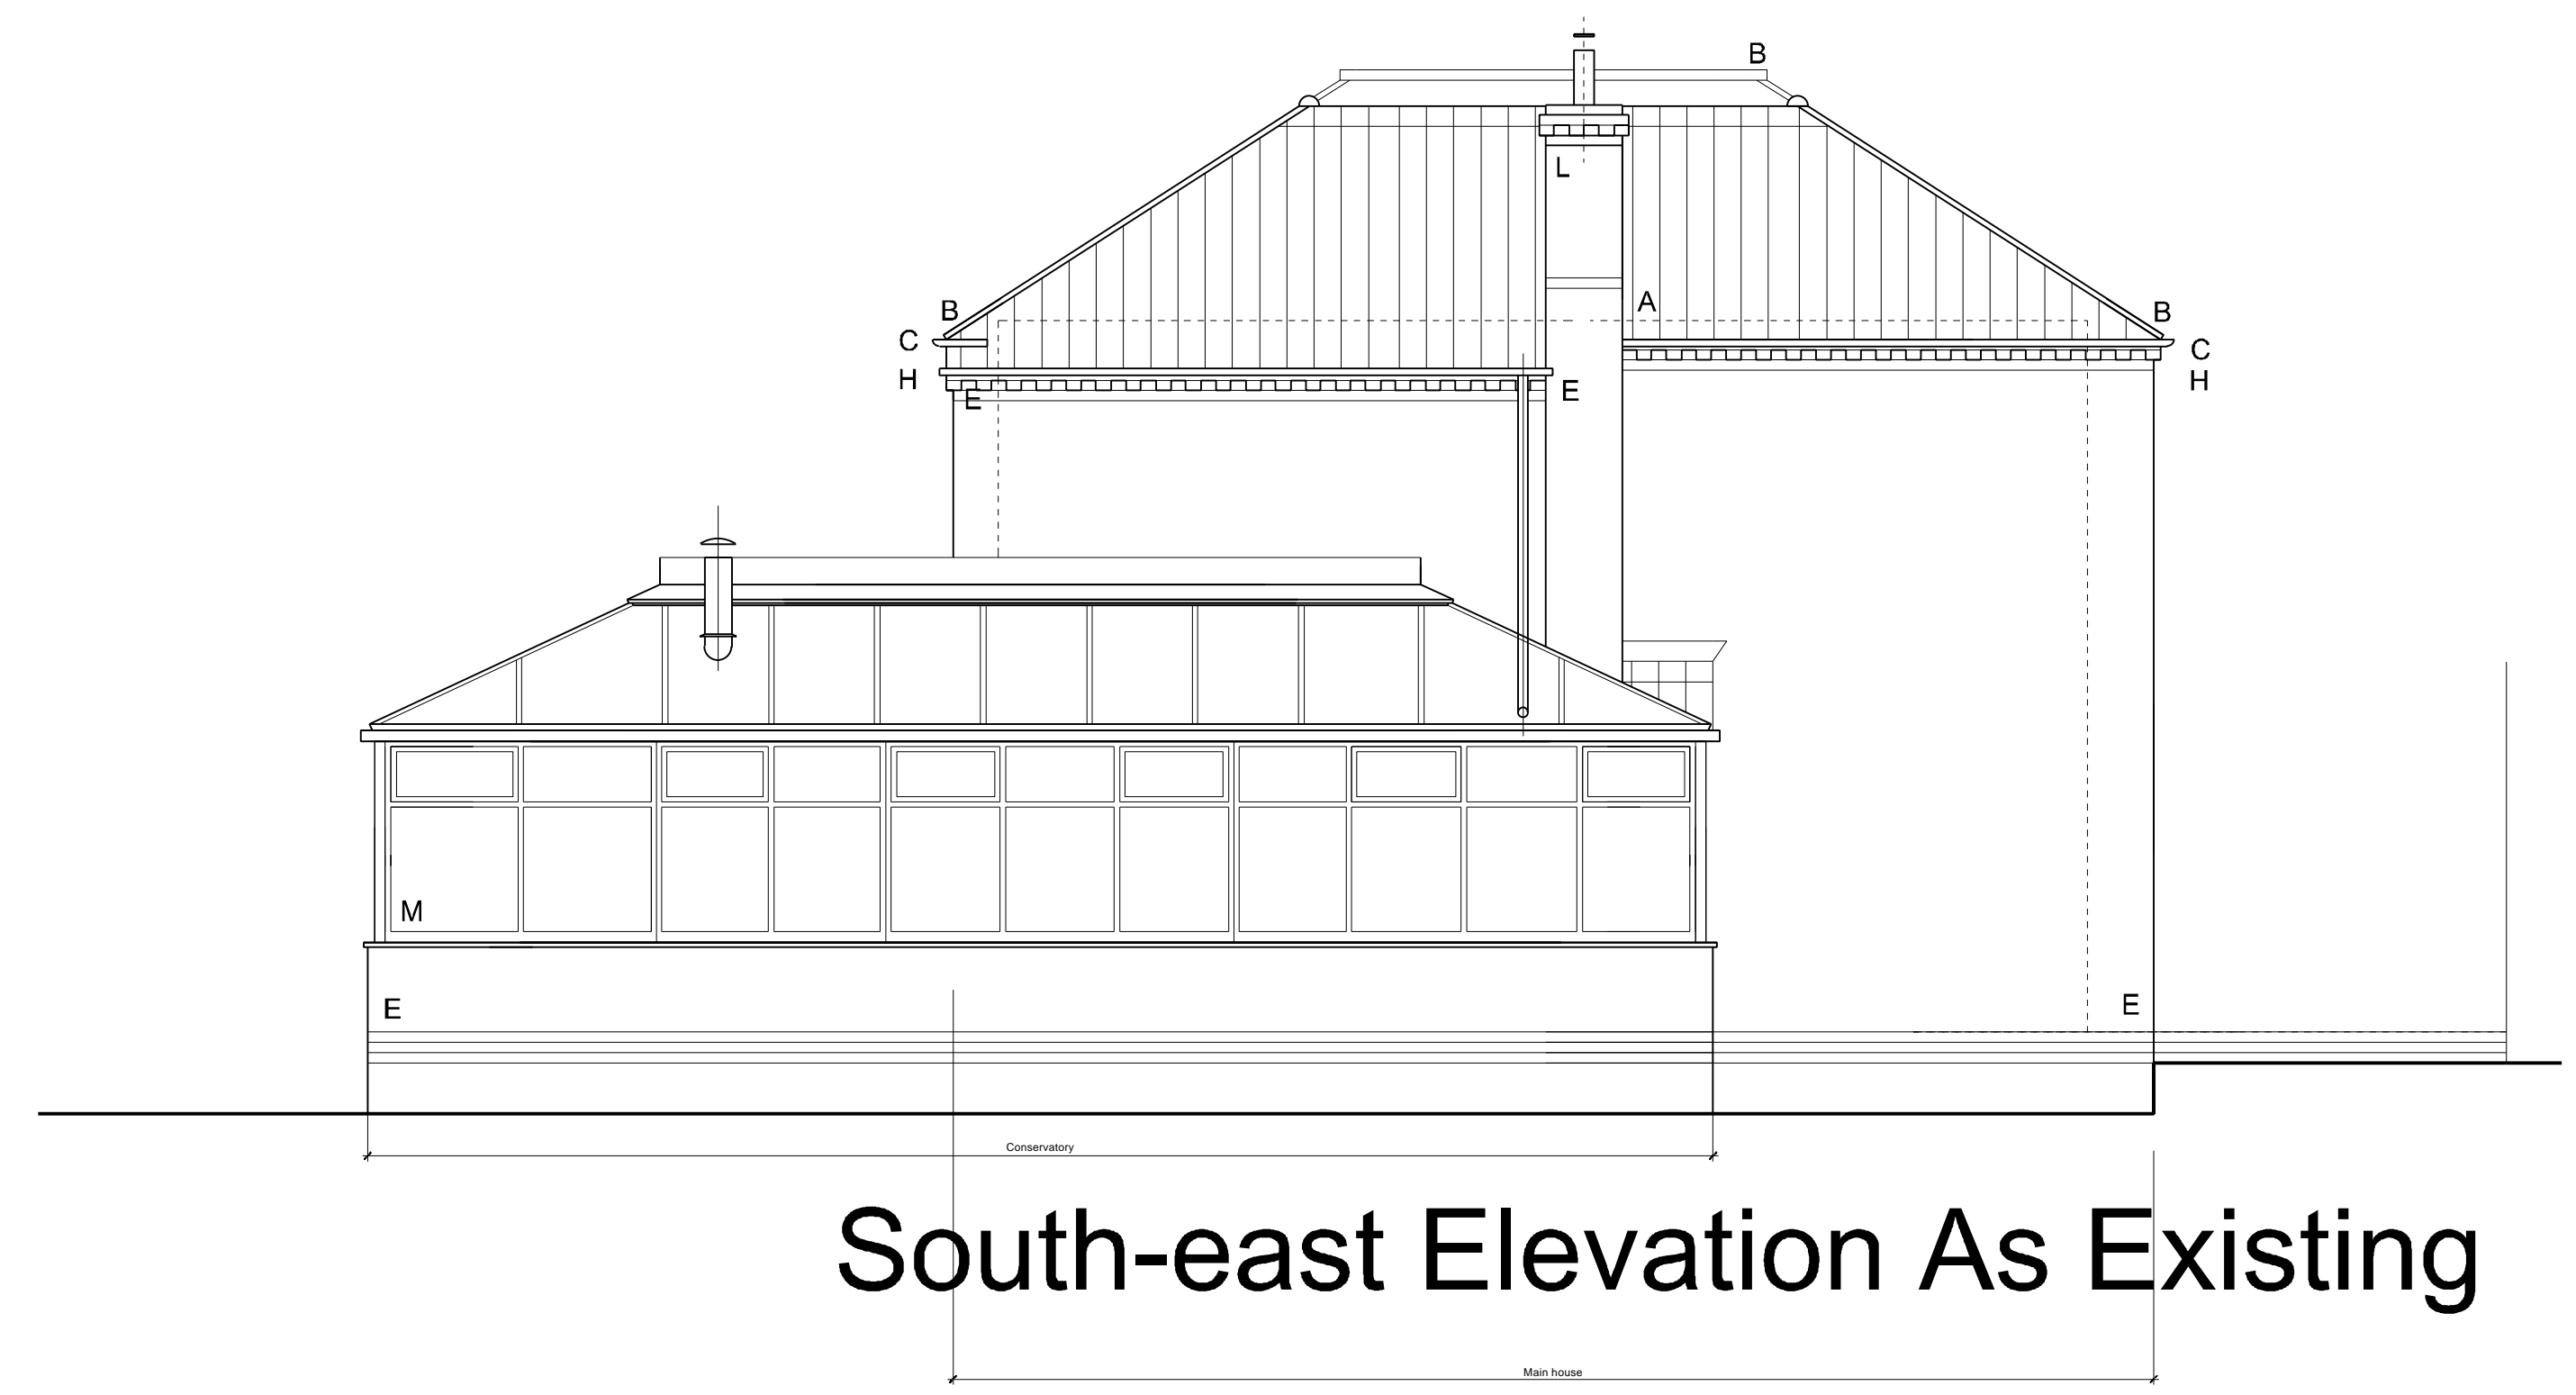

South-east Elevation As Existing

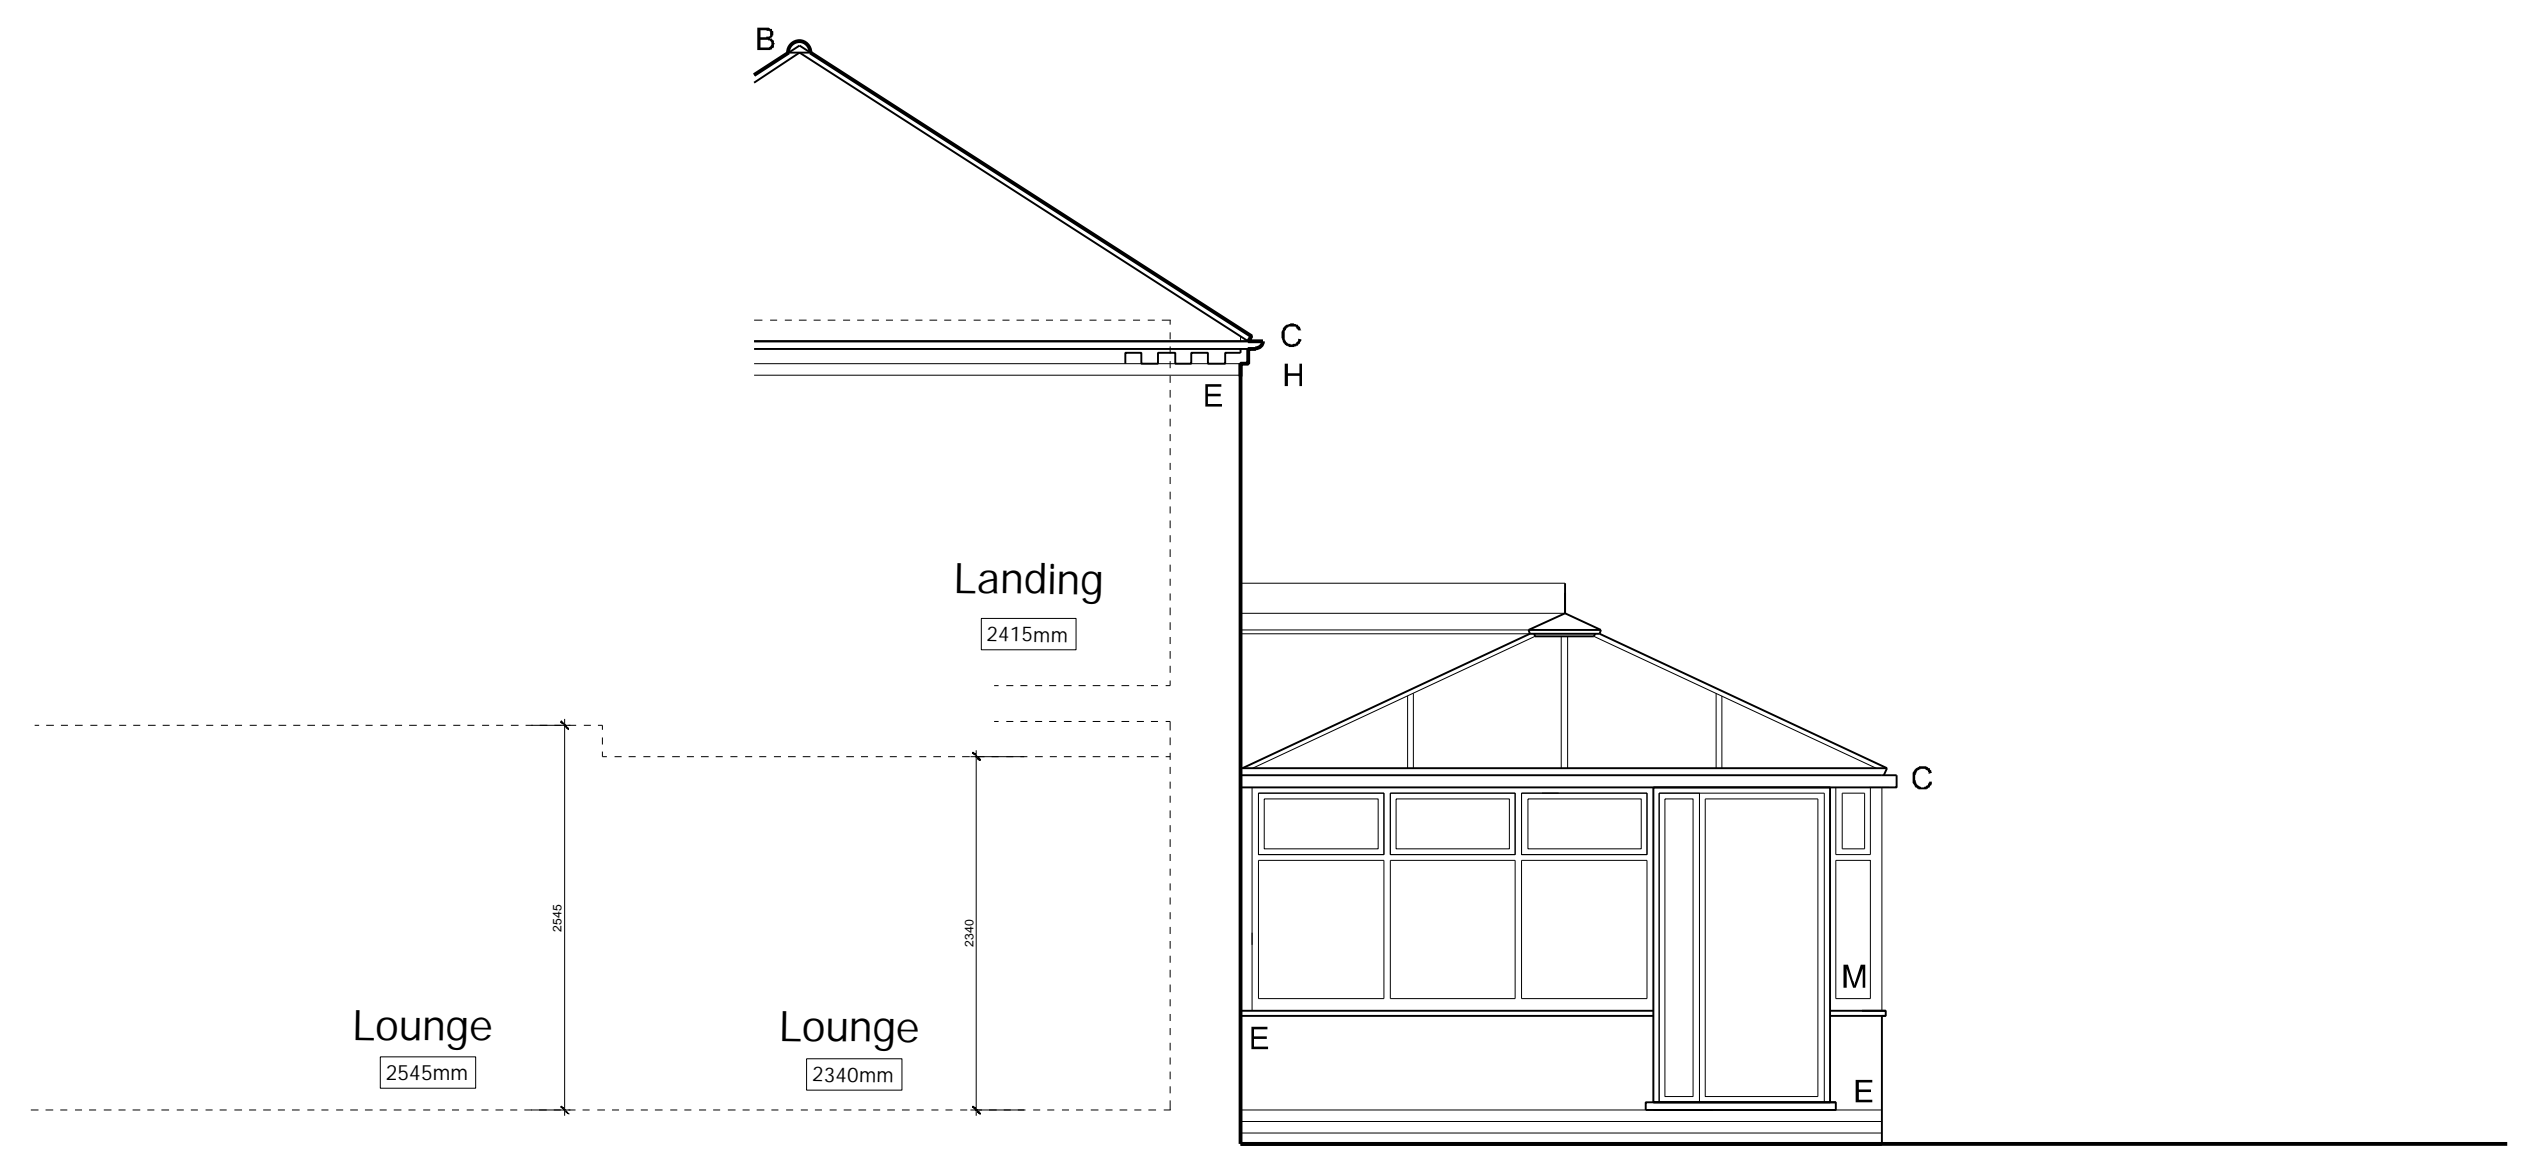

North-west Elevation As Existing

Revisions

Project Conservatory Improvements at Waterdel, Station Road, Fiskerton, Newark. NG25 0UD		John Fowkes ARCHITECTS	
Drawing Title Elevations As Existing North, East and West.			
Date Jan 2024	Scale 1:50	Size A1	Auth jpf
Project No. 2401	Drawing No. P103	Rev --	