



Location Map
 scale 1:1250

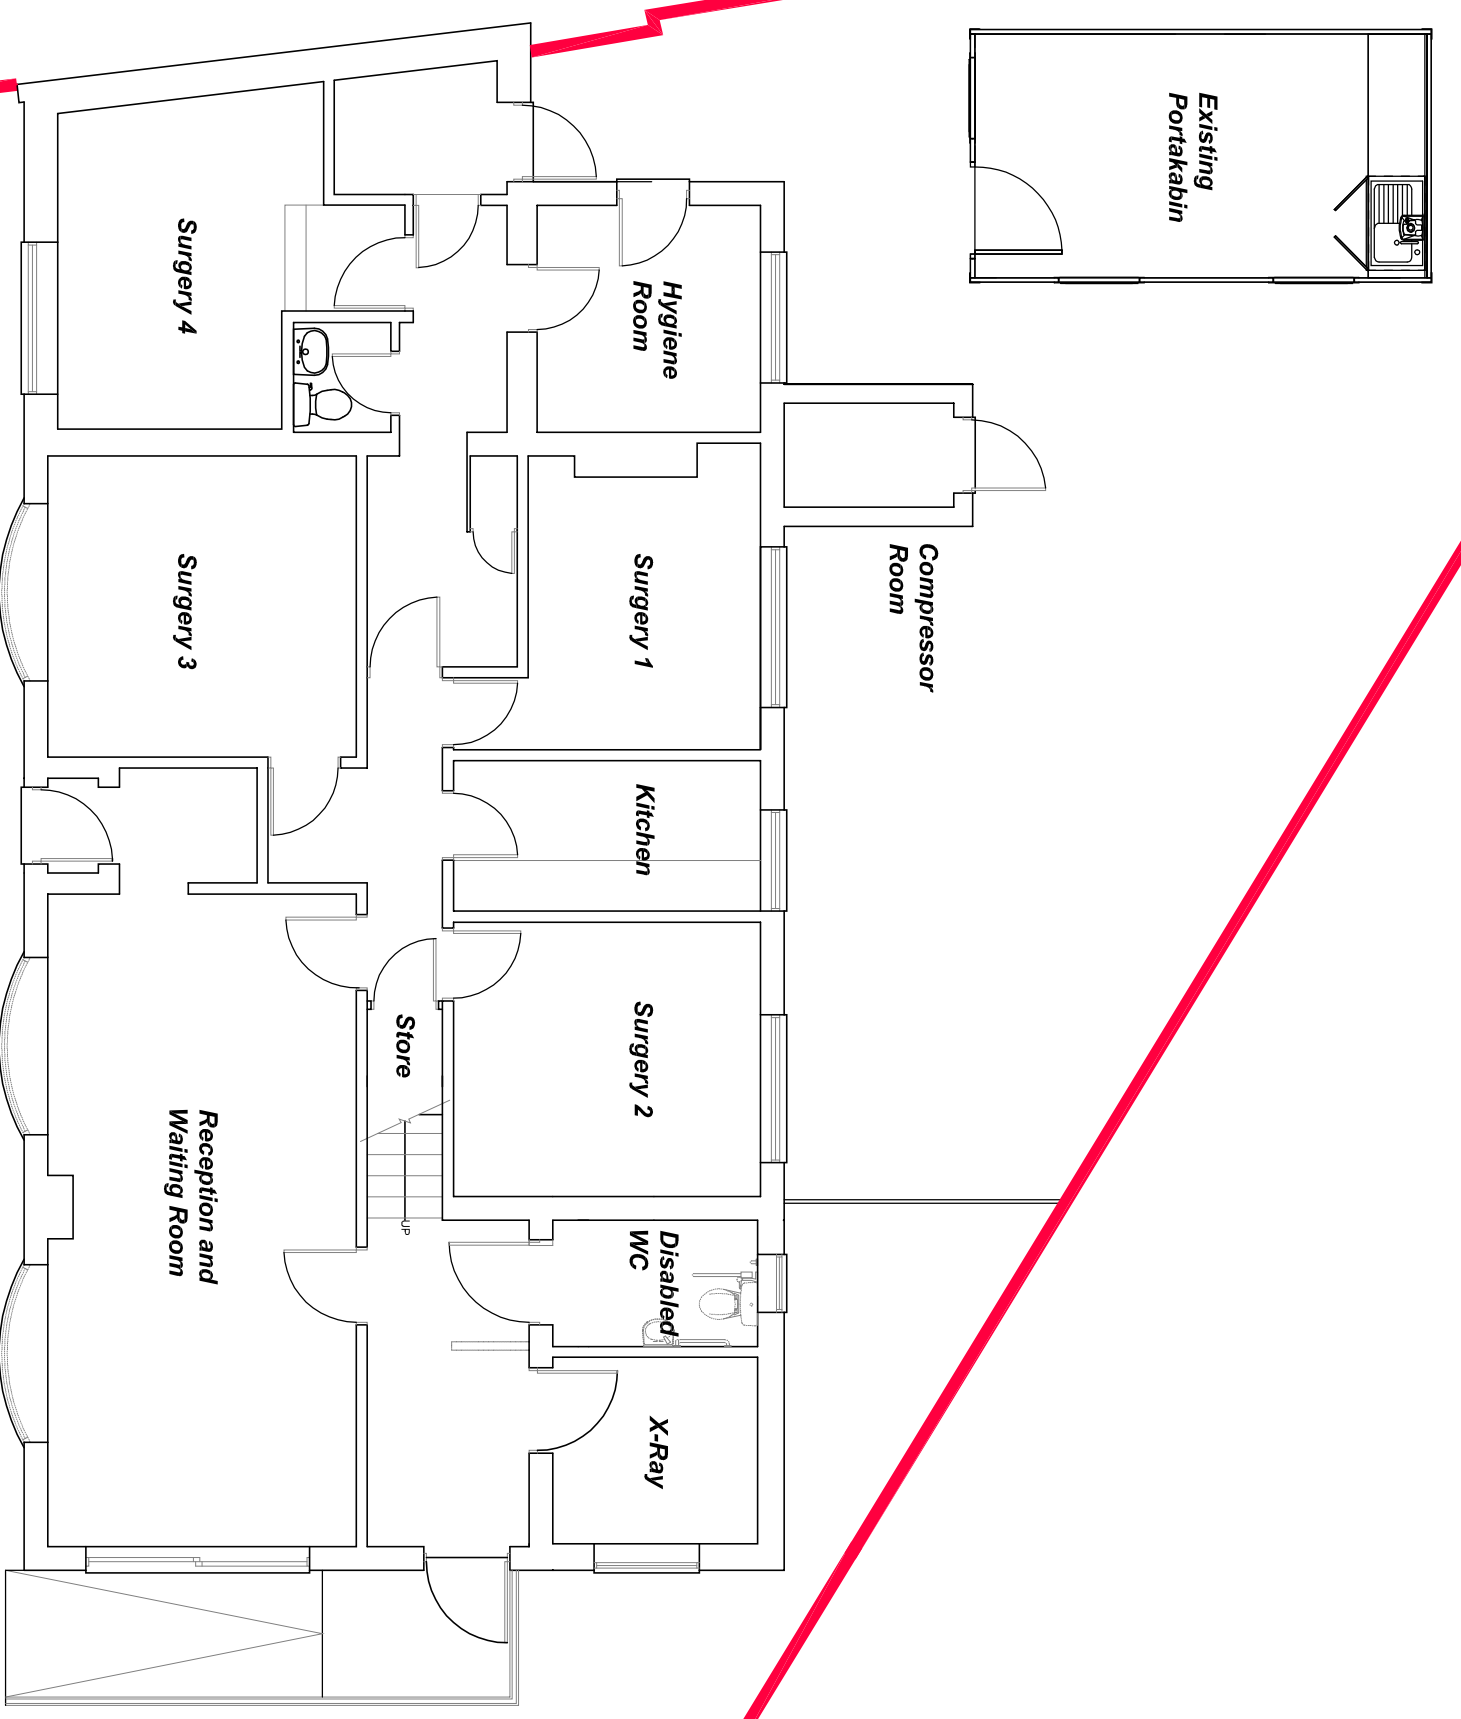


Existing Ground Floor
 scale 1:100

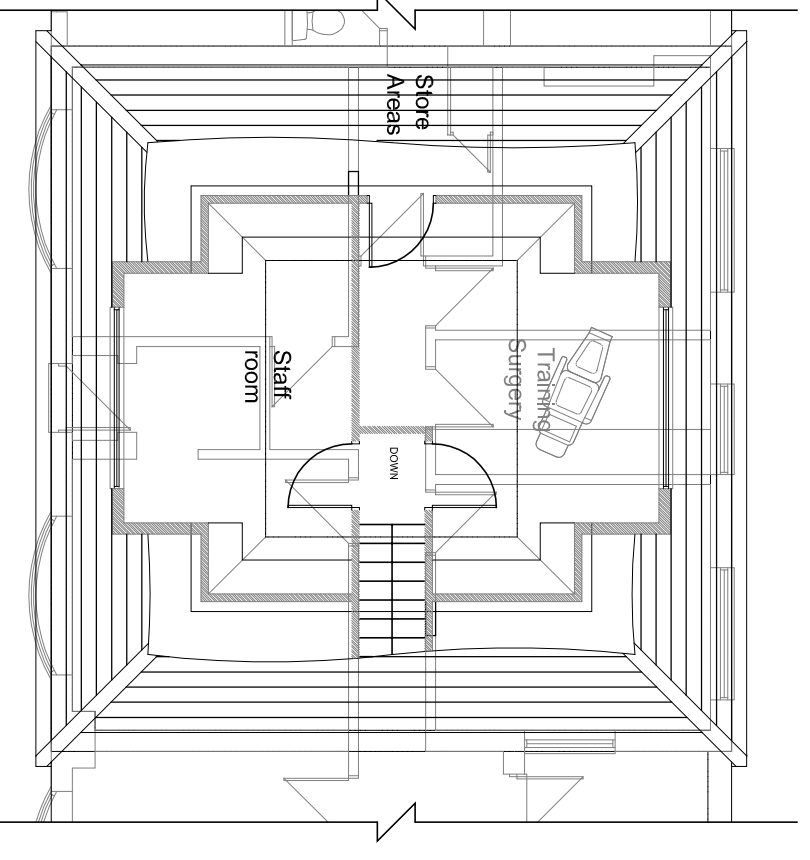


Existing First Floor
 scale 1:100




Existing Site Plan
 scale 1:200

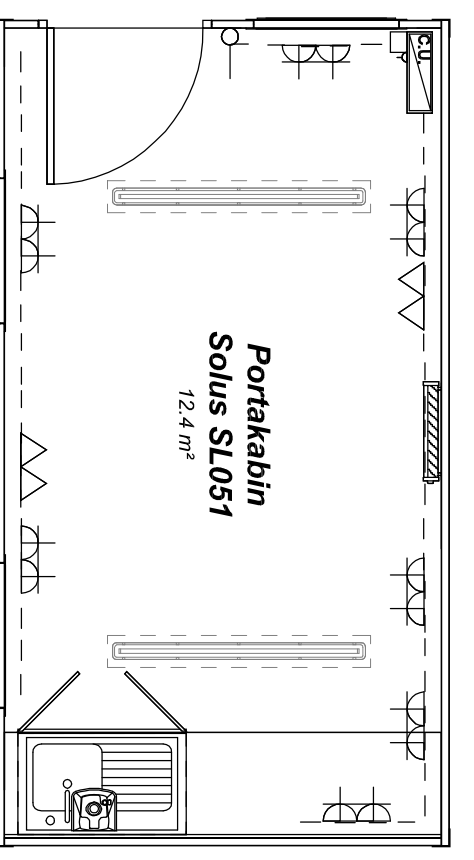


Existing Portakabin Solus SL051 Floor Plan
 scale 1:50

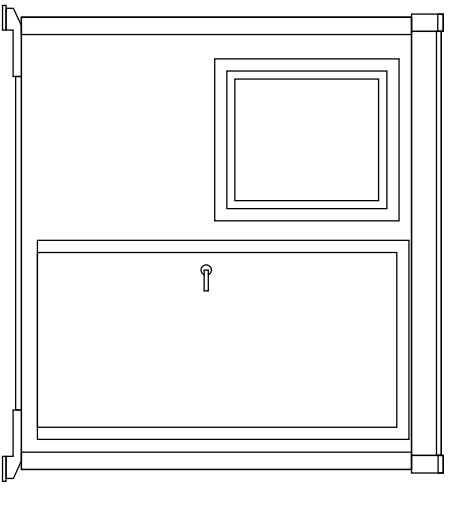


Existing Portakabin Solus SL051 South-west facing elevation
 scale 1:50

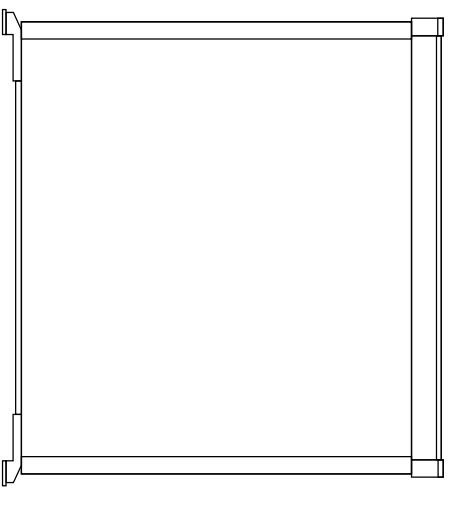


Existing Portakabin Solus SL051 North-east facing elevation
 scale 1:50

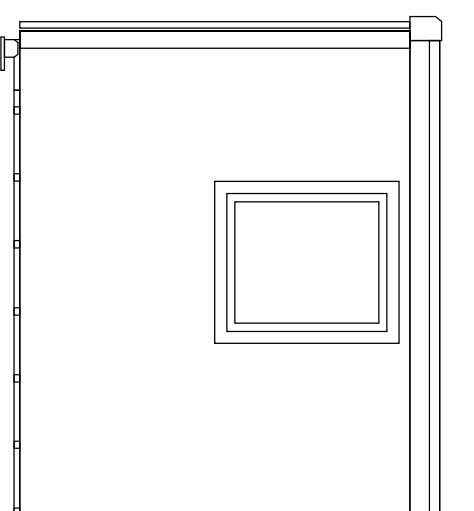


Existing Portakabin Solus SL051 South-east facing elevation
 scale 1:50

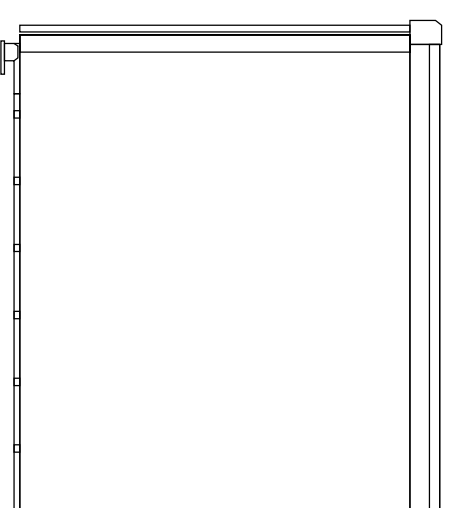


Existing Portakabin Solus SL051 North-west facing elevation
 scale 1:50

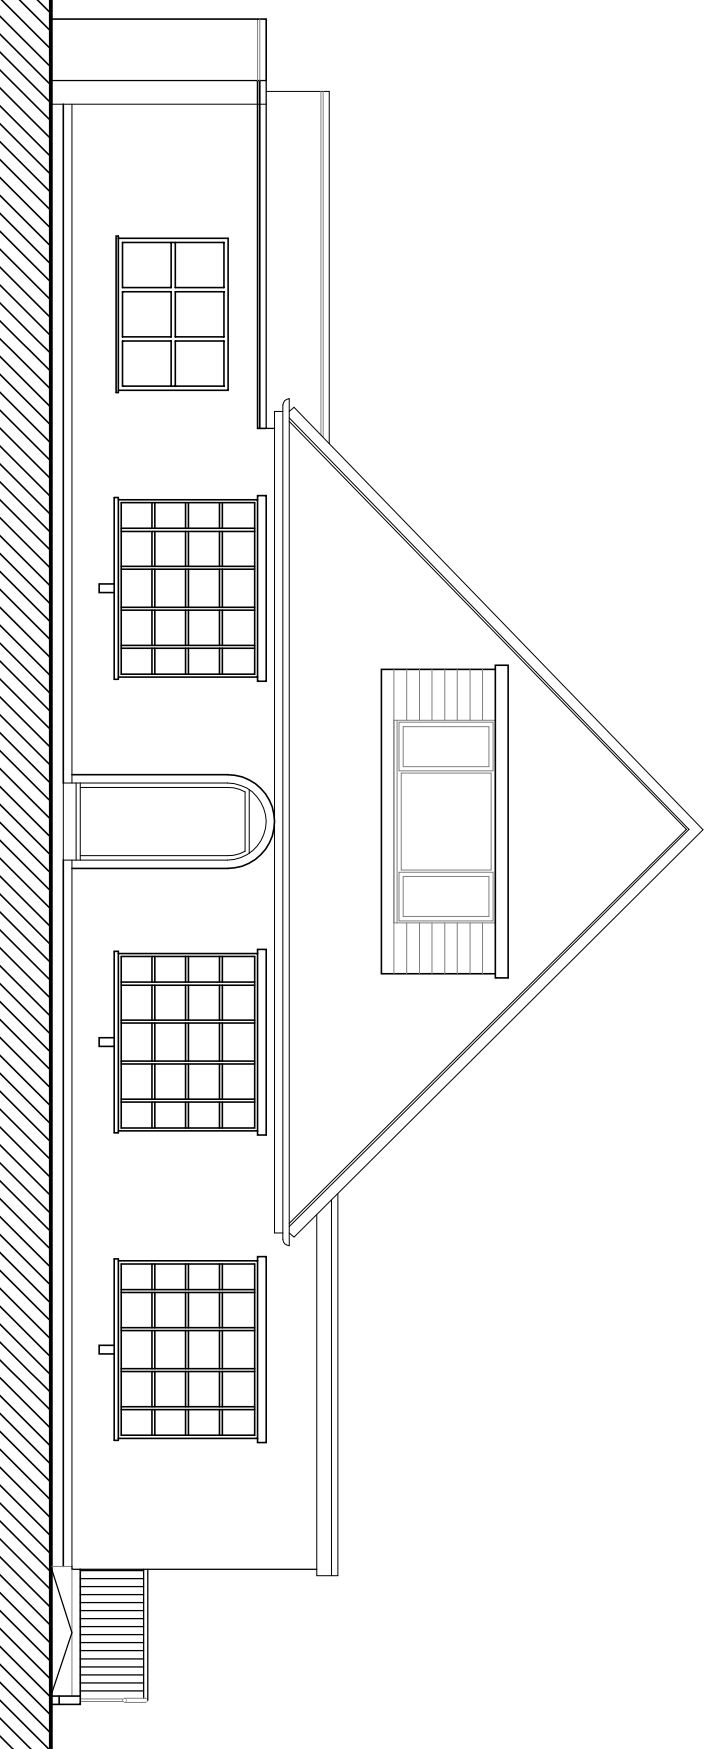

Existing Front Elevation
 scale 1:100

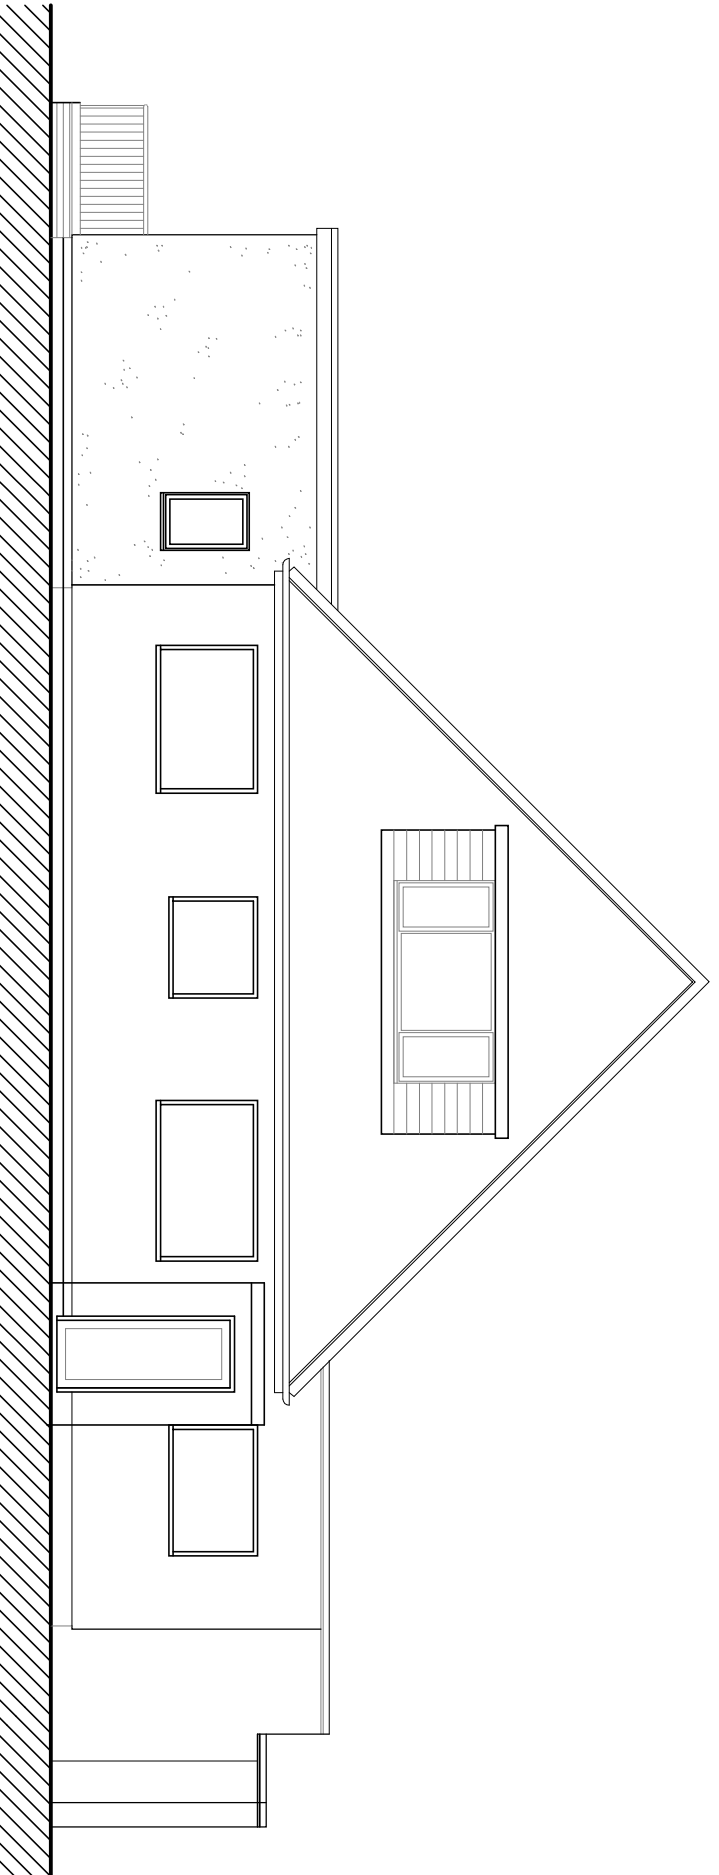

Existing Back Elevation
 scale 1:100

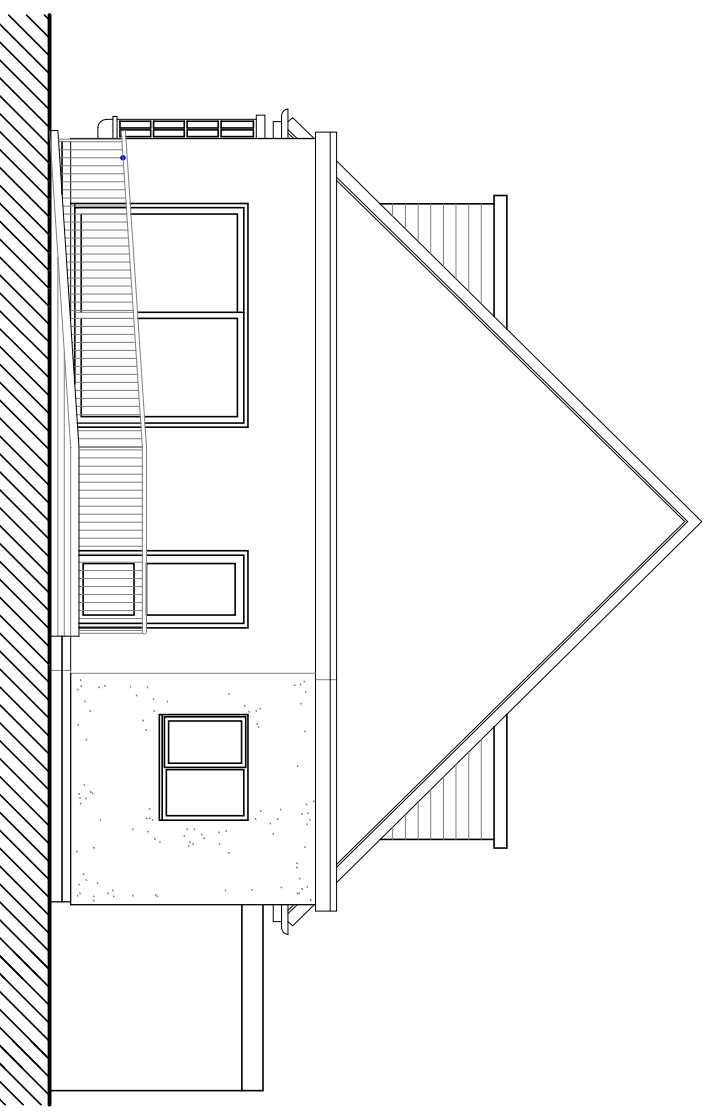

Existing Side Elevation
 scale 1:100

Client: **Mr B. Dhody**
 Project: **Proposed Portakabin to Dental Practice at 2 Bhylls Ln, Wolverhampton WV28BH**
 Drawing: **Existing floor plans, Elevations, site plan and location map**
 Date: **27.11.23**
 Drawing No: **AP23023-01**
 Revision: **as shown**
 Drawn By: **RP**
 Scale: **as shown**



Tel : **01952 288 290**
 Fax : **01952 288 291**
 Email: info@aparchitect.co.uk
 Website: www.aparchitect.co.uk