




North Elevation  
Scale 1:100

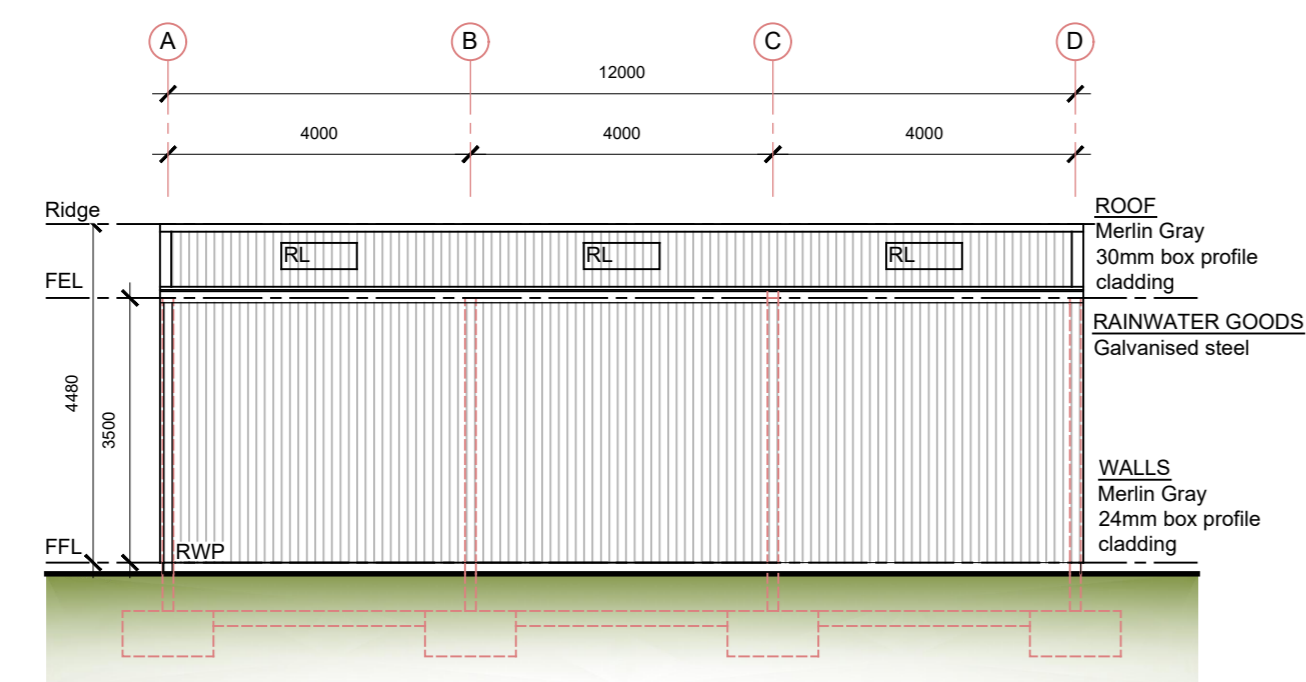


East Elevation  
Scale 1:100

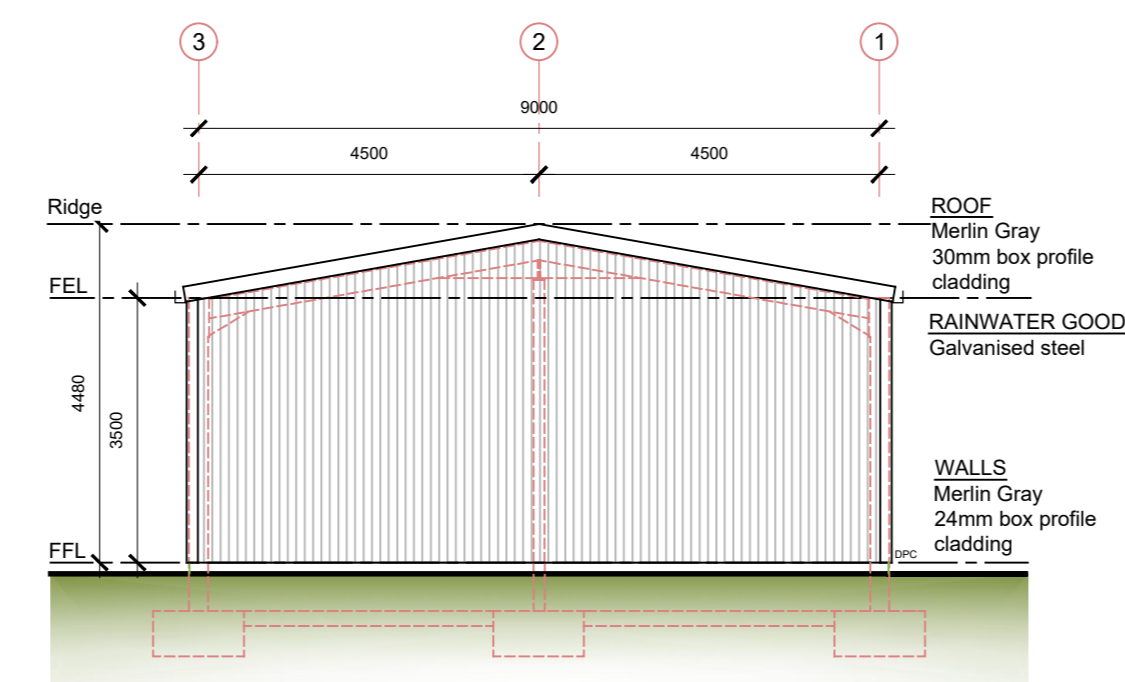

South Elevation  
Scale 1:100

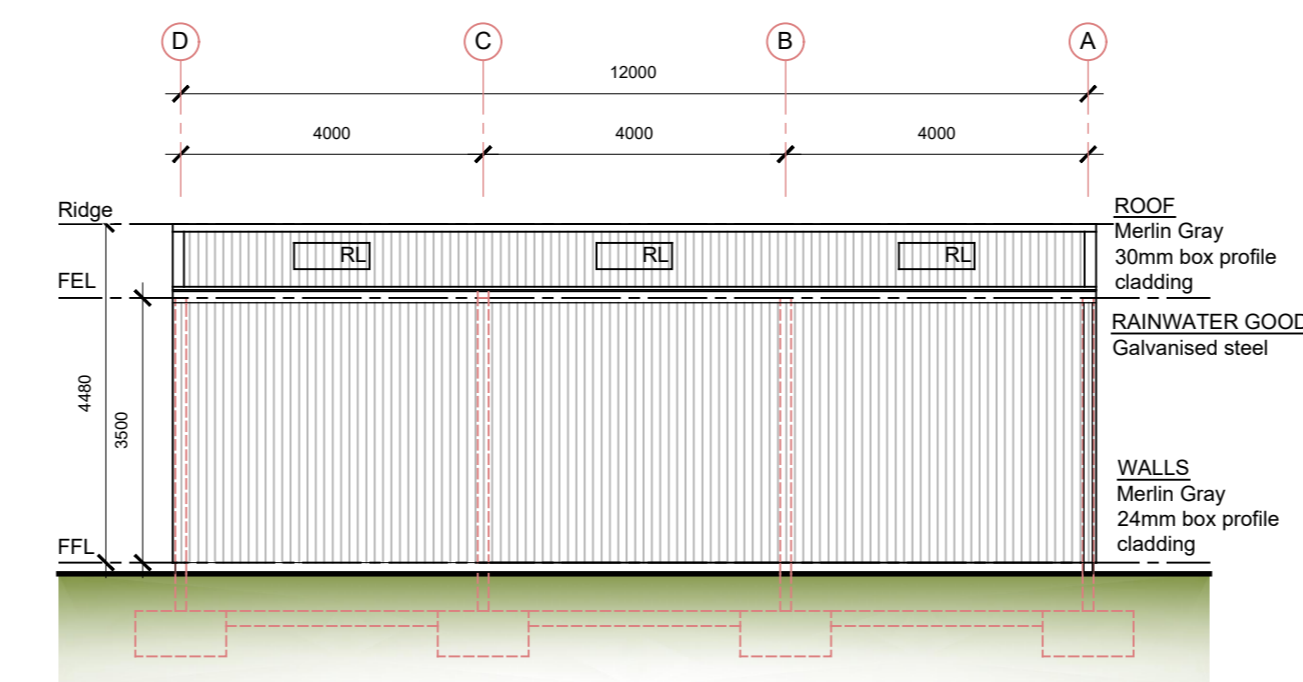

West Elevation  
Scale 1:100

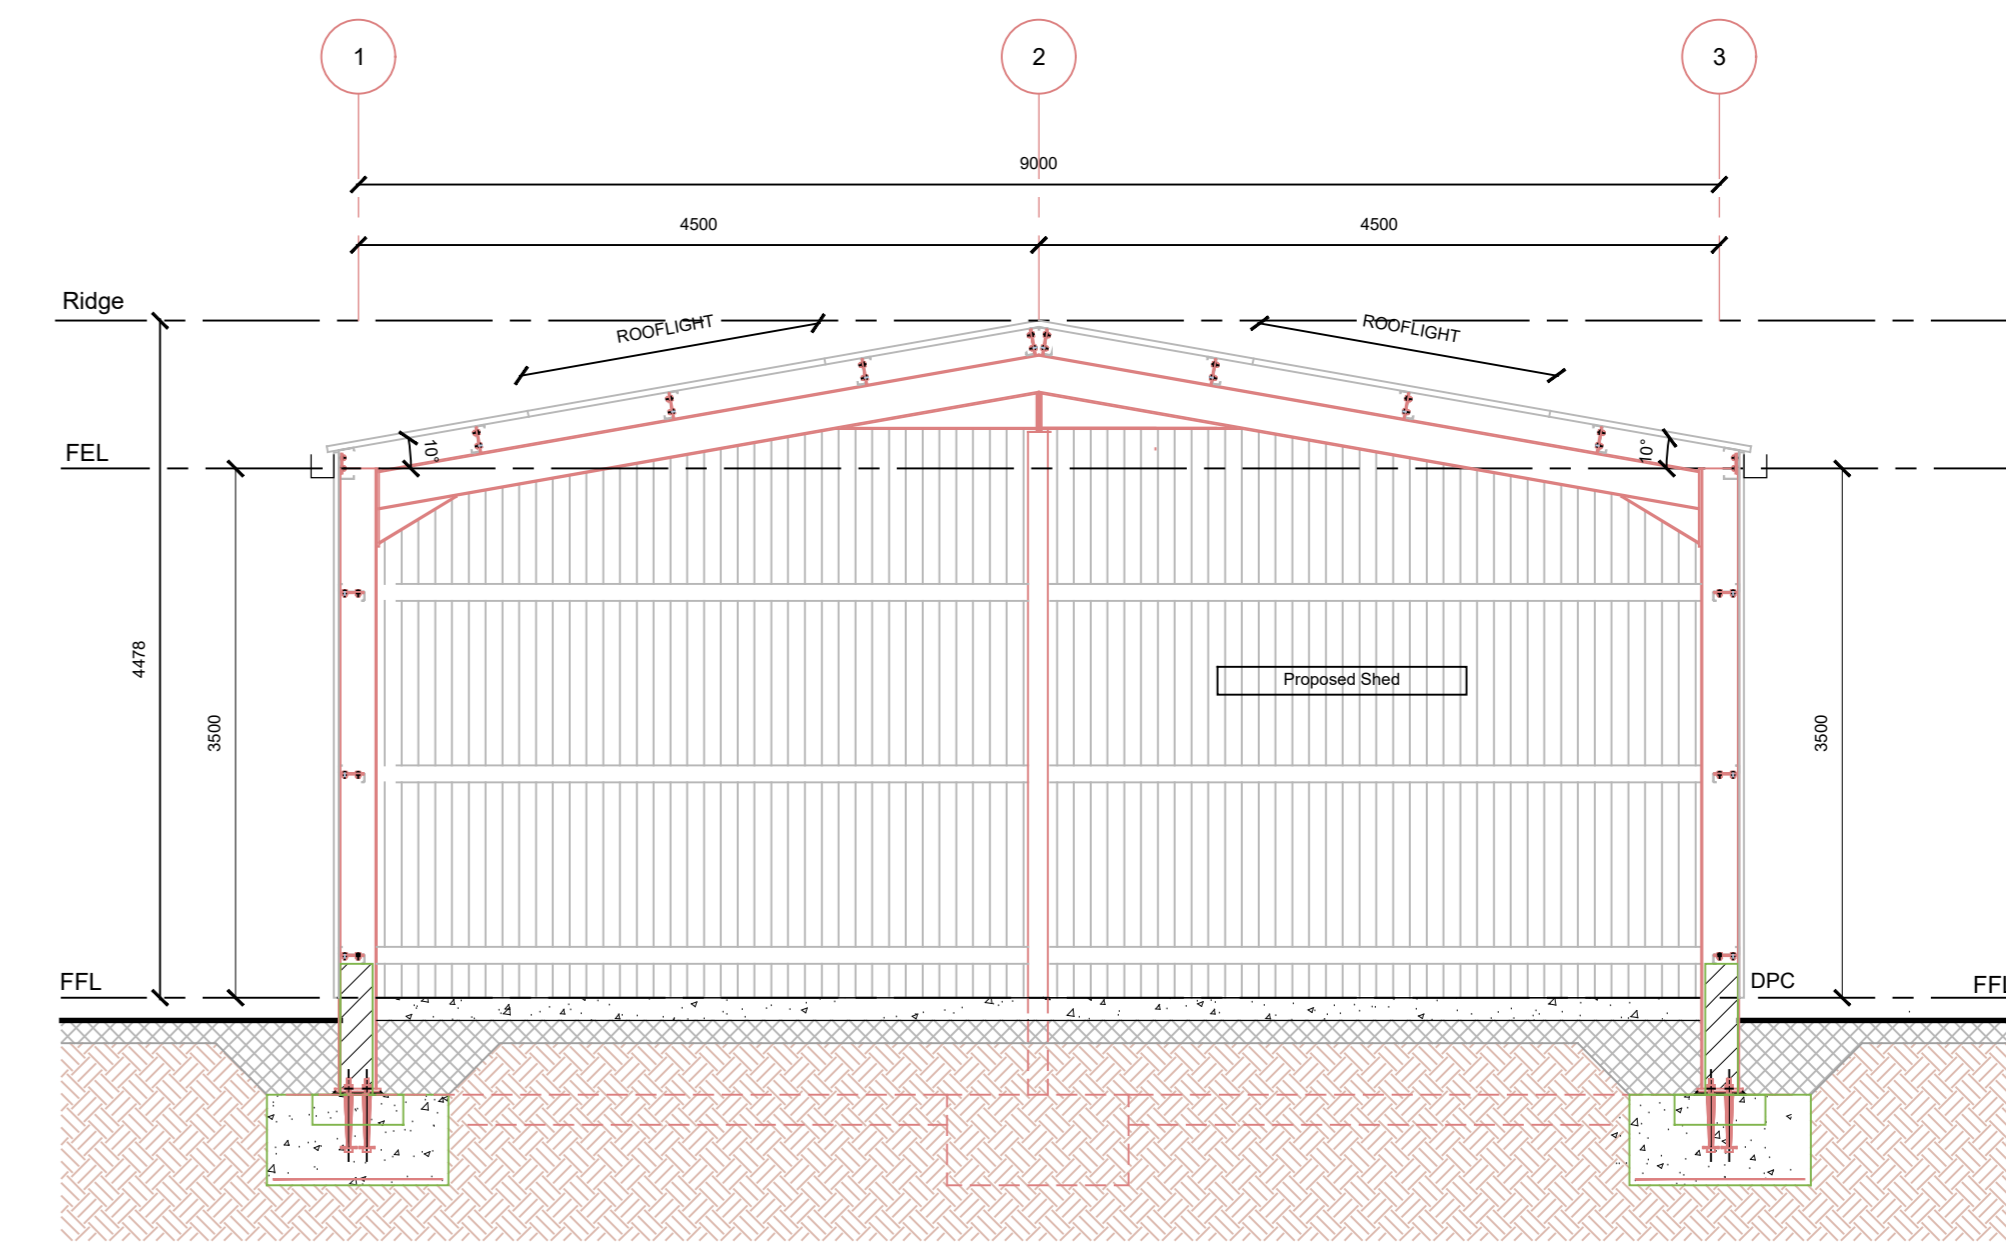

Section A-A  
Scale 1:50

MATERIALS	
Wall finish - Merin Grey box profile cladding	
Roof finish - Merin Grey box profile cladding	
Window and door finish - Grey roller and personnel door	
Rainwater goods - Galvanized steel	

PLOT AREAS		BUILDING SIZE	
Plot 1 = 297m <sup>2</sup>		12m x 9m	
Plot 2 = 306m <sup>2</sup>		12m x 9m	
Plot 3 = 302m <sup>2</sup>		12m x 9m	
Plot 4 = 302m <sup>2</sup>		12m x 9m	




Visual 1



Visual 2




Visual 3

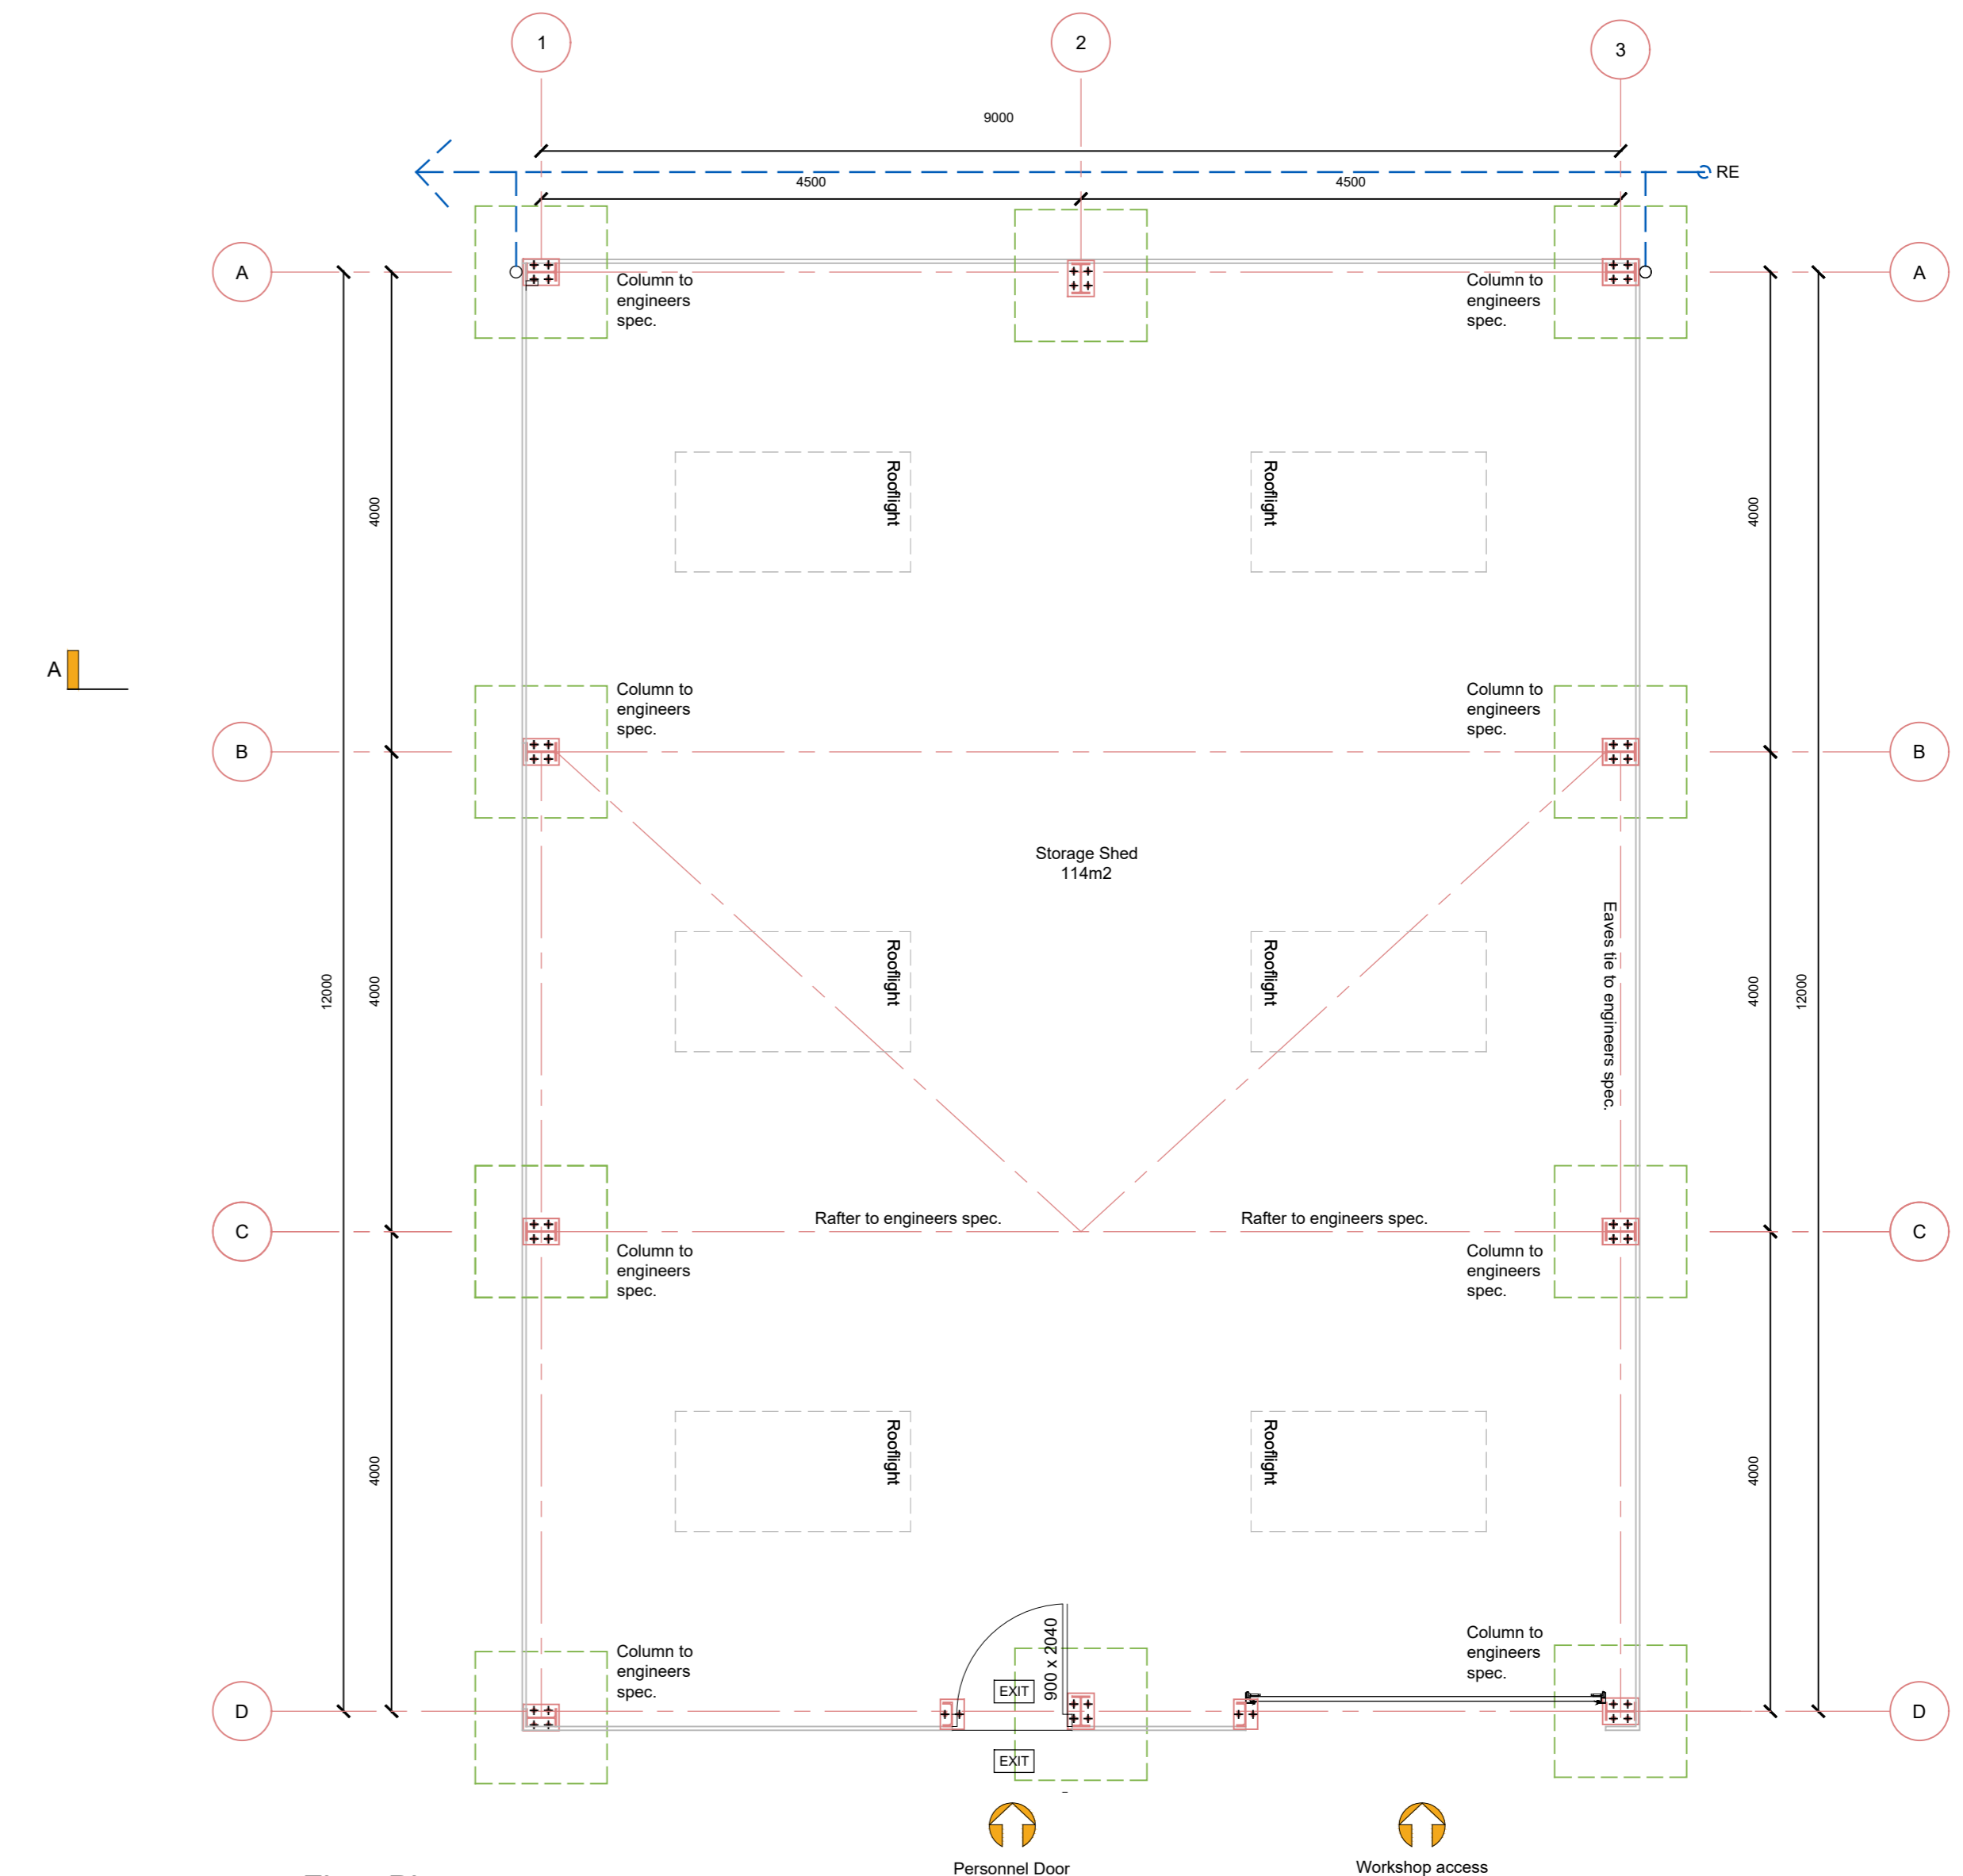



Floor Plan  
Scale 1:50



Site Plan  
Scale 1:200

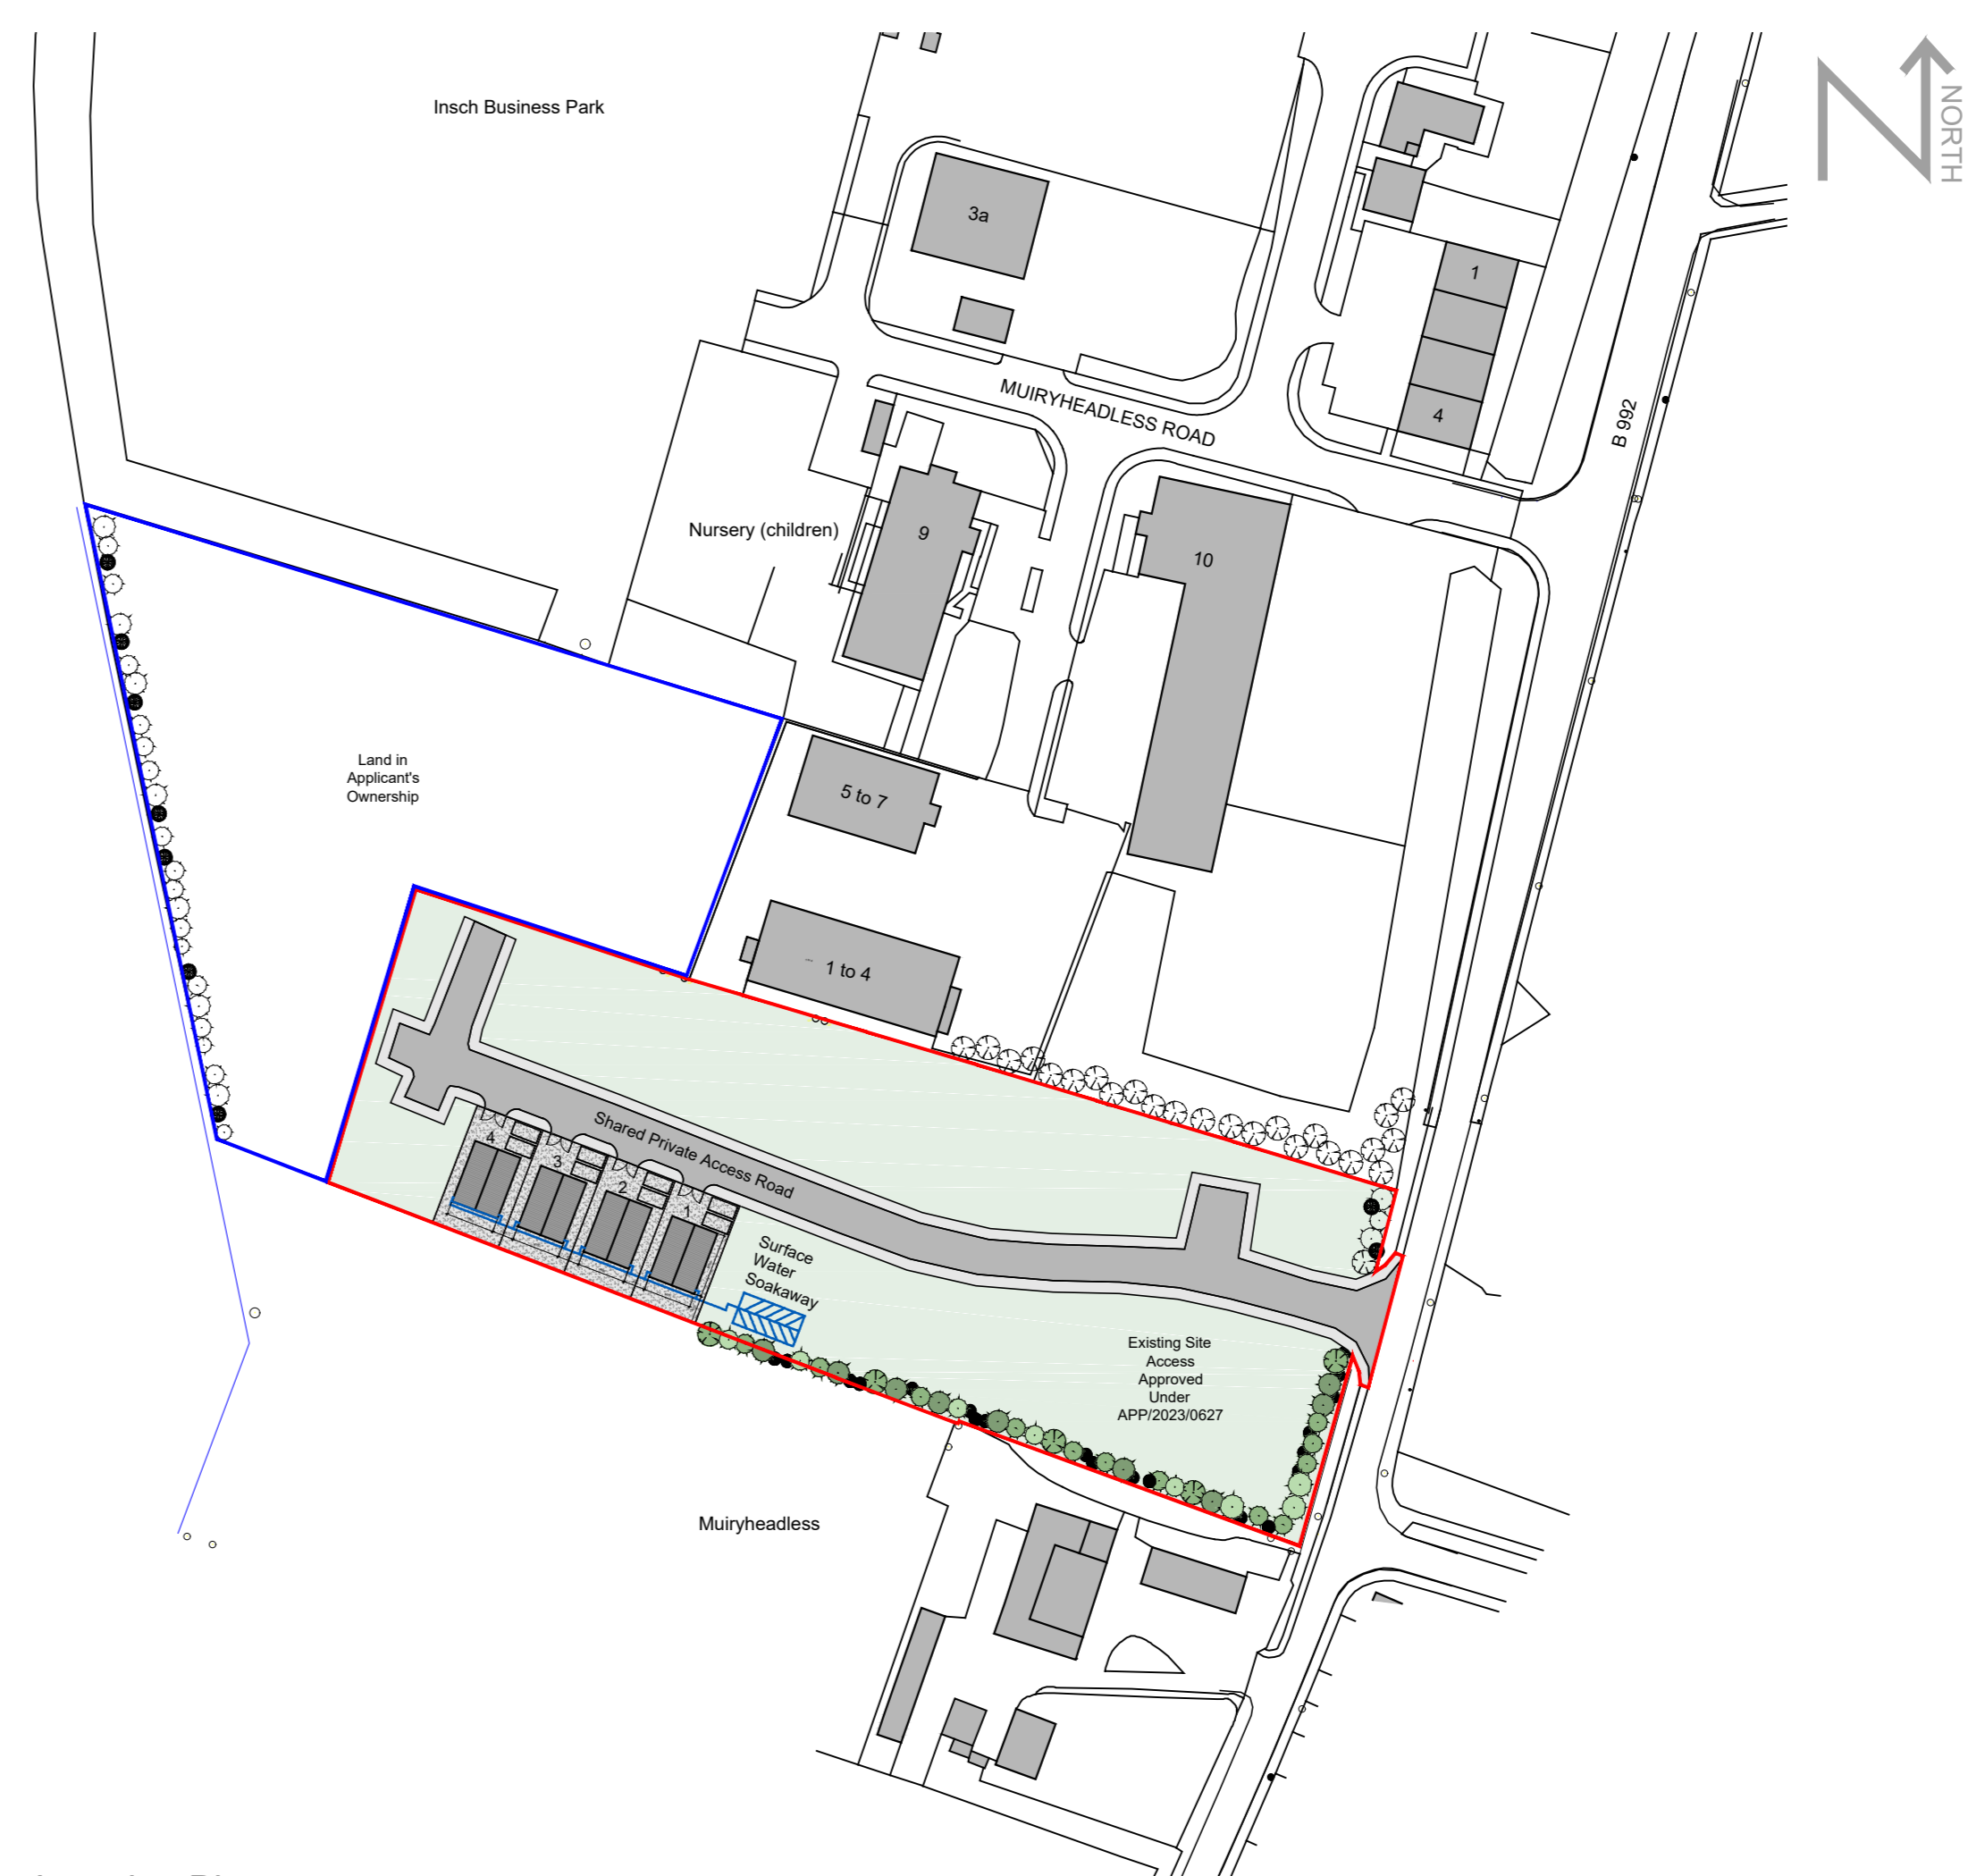

Location Plan  
Scale 1:250

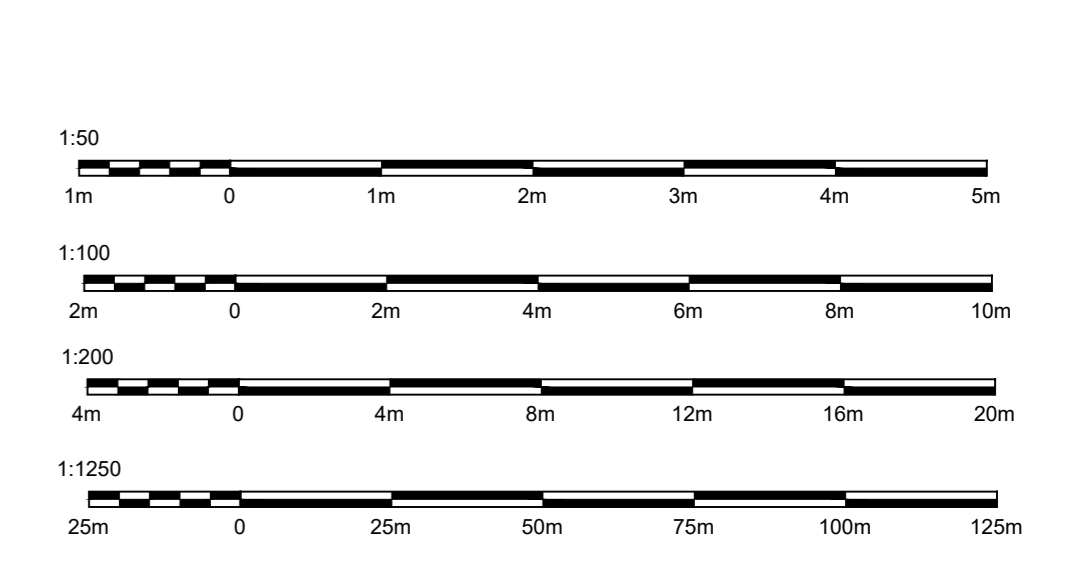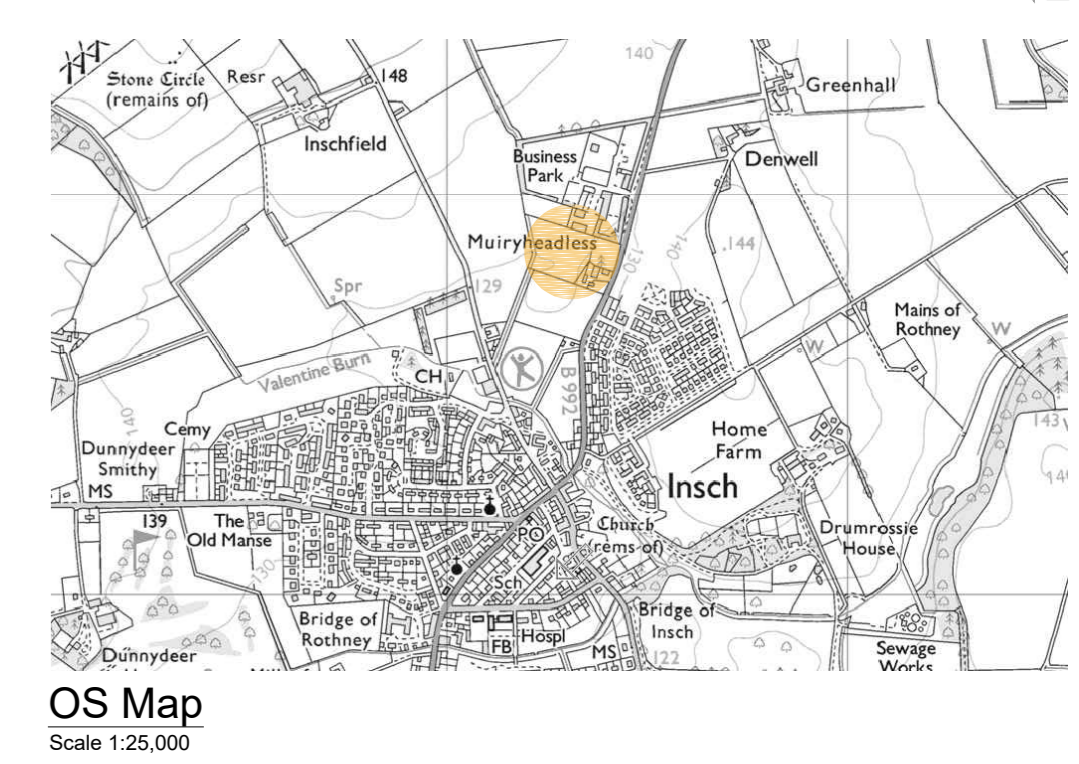

Project: Proposed 4 Shed Development  
 At: Muryheadless, Insch, AB52 6TJ  
 For: Gordon Charles

Drawn: Planning - Plans, Elevations and Sections  
 Scale: As noted @ A0  
 Date: March 2023

Revision: A  
 Date: 27/03/2023

1-01464 841113 | e-office@johnwinkdesign.co.uk  
 Muryheadless | Insch | Inverclyde | Glasgow | Aberdeen | Dundee

JOHN WINK DESIGN  
 CHARTERED PRACTICE  
 CIAT