




East Elevation
Scale 1:100




North Elevation
Scale 1:100



West Elevation
Scale 1:100

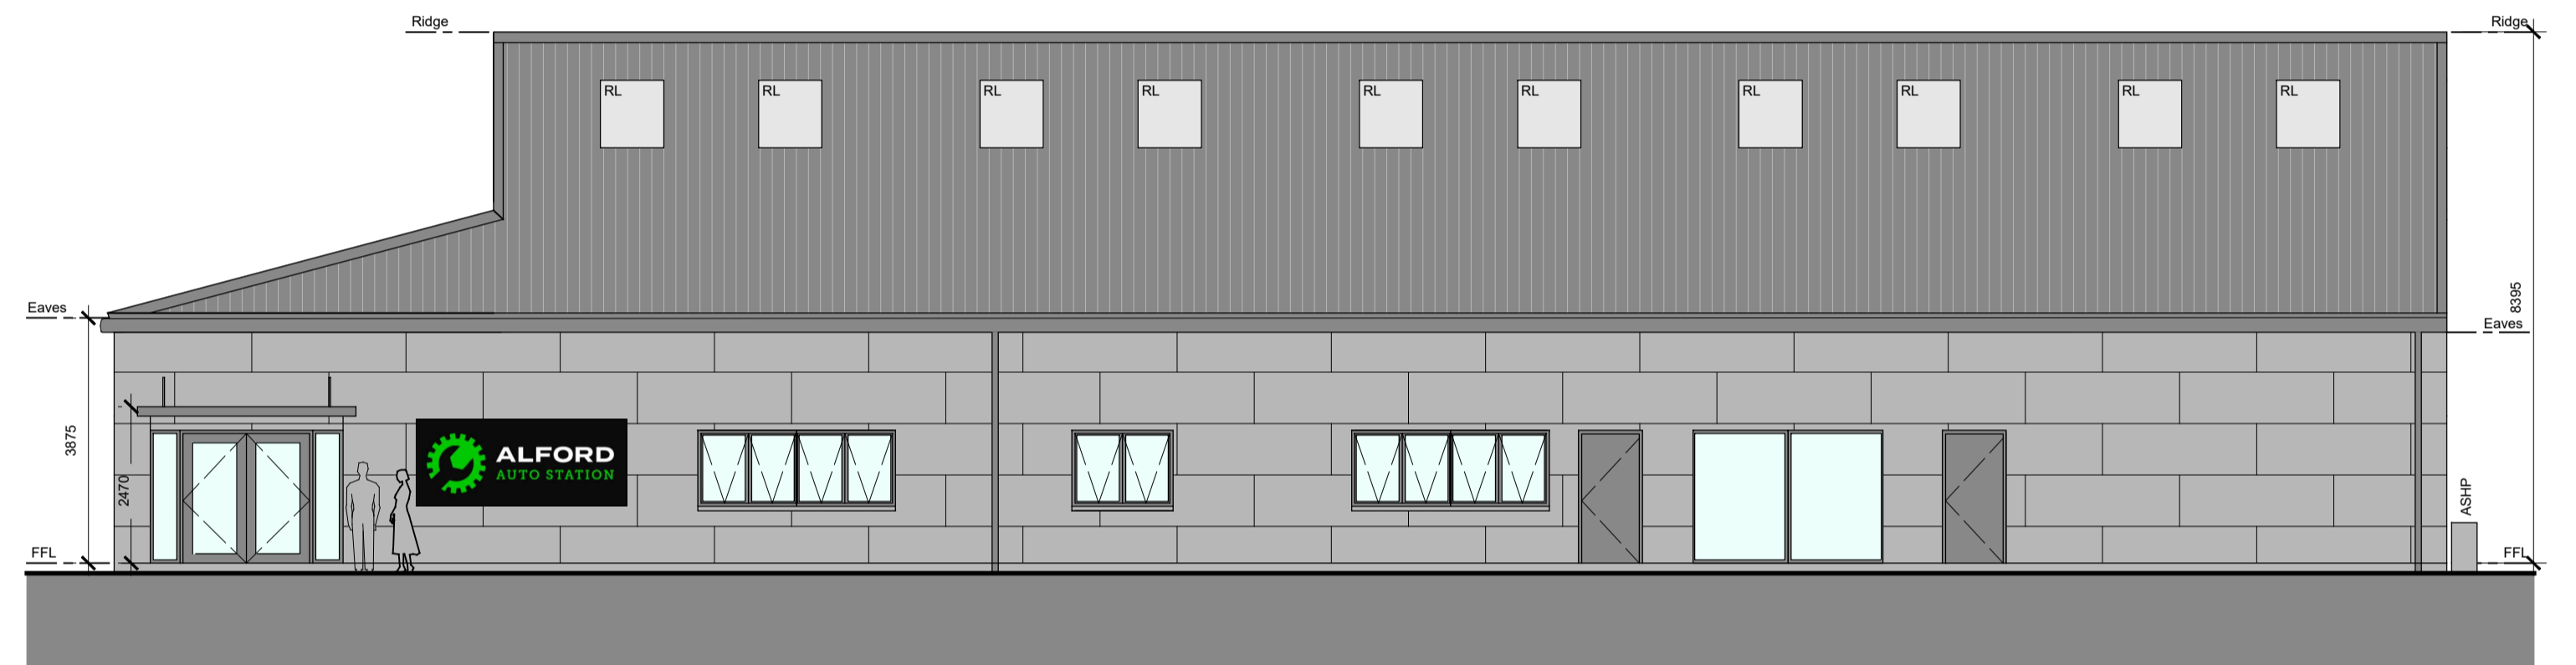

South Elevation
Scale 1:100

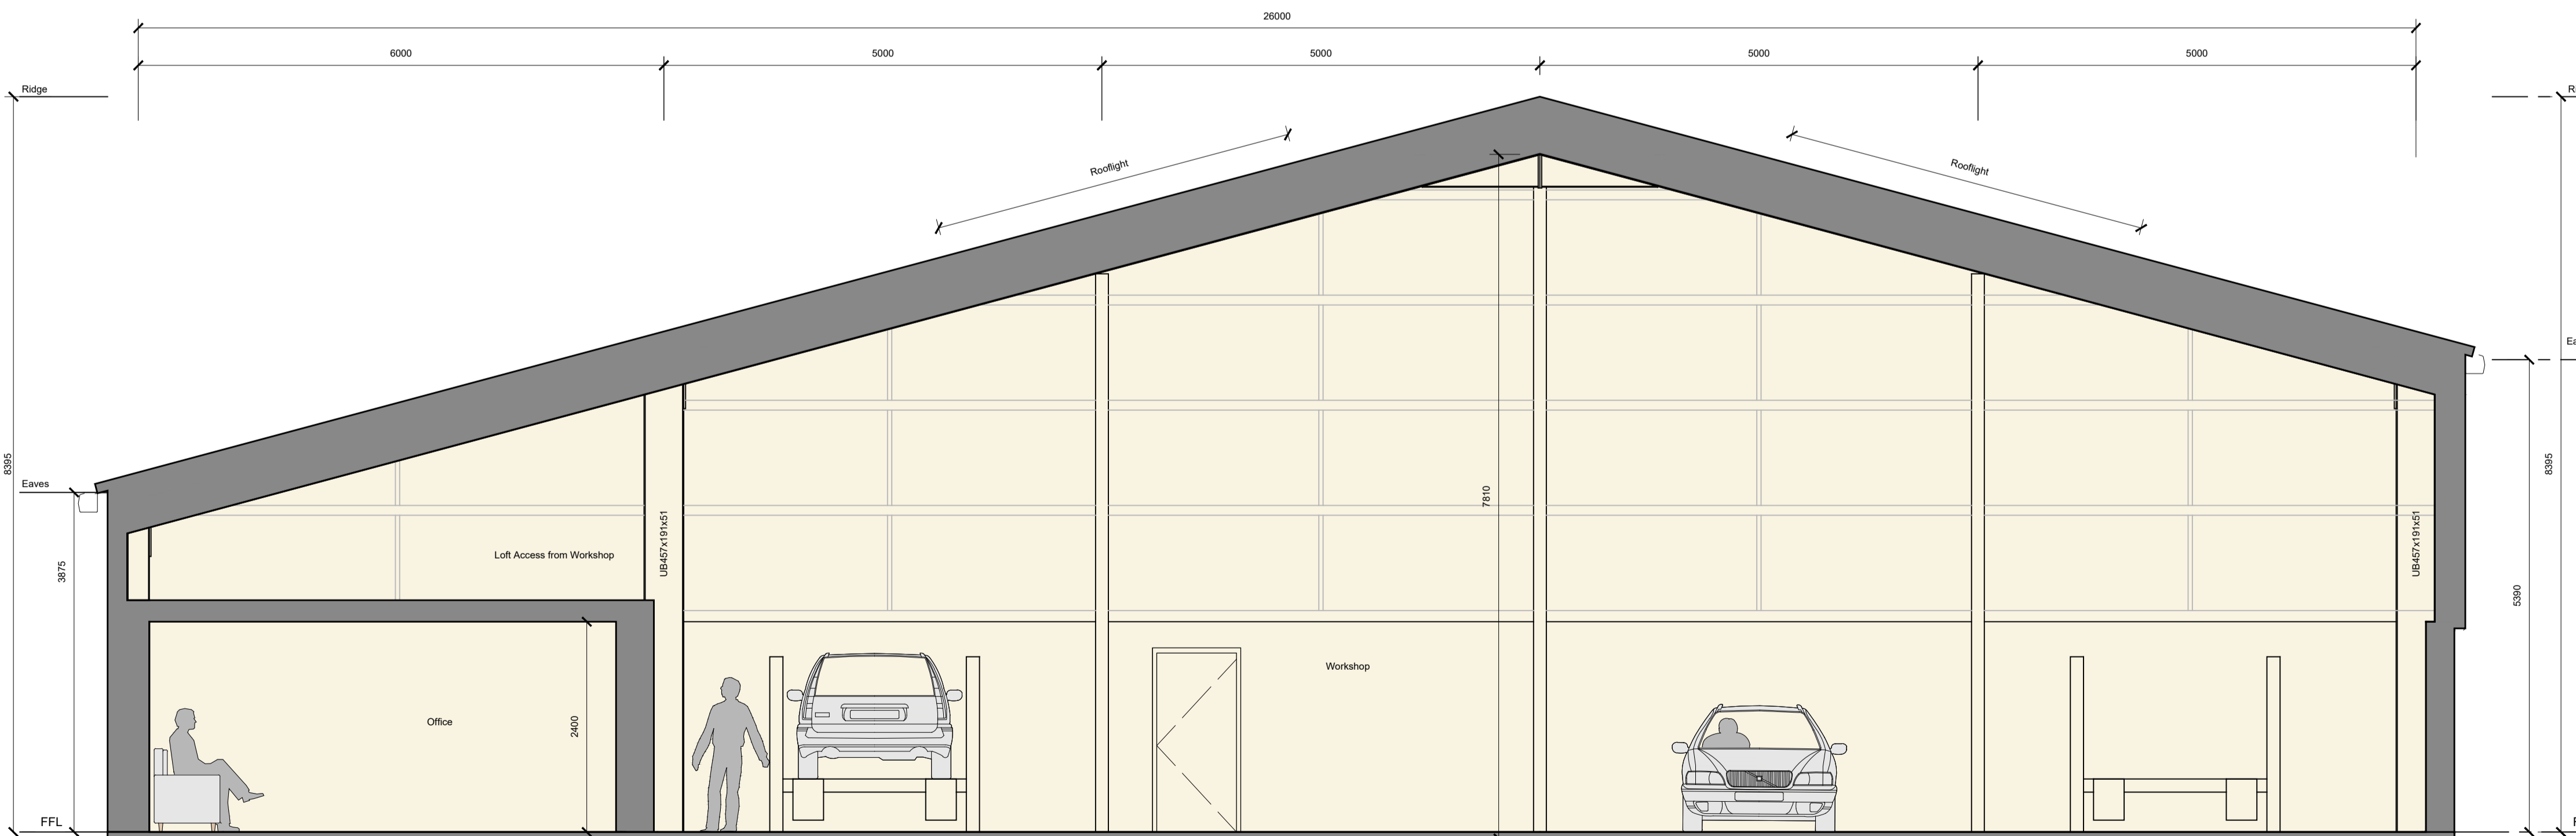

Section
Scale 1:50

MATERIALS


Wall finish - Dark Grey Trapezoidal Profile Composite Insulated Panels, Rockpanel Metals grey aluminium cladding, Grey rendered blockwork

Roof finish - Dark Grey Trapezoidal Profile Composite Insulated Panels

Window and door finish - Black uPVC doors and windows

Rainwater goods - Black uPVC gutters and downpipes

Rev:	Details:	Date:	By:
A	Client Comments	Jan 24	KH

 

Project
Proposed Automotive Service Centre

At: 91-93 Main Street
Alford
Aberdeenshire
AB33 8AD

For: Alford Autostation

Drawing
Elevations & Section

Scale: **As noted @ A1** Date: **Jan 2024**

Revision: - Dwg No: **2899-021**

t: 01464 841113 | e: office@johnwinkdesign.co.uk
Midtown of Foudland | Glens of Foudland | Huntly | Aberdeenshire | AB54 6AR

Note
Dimensions must not be scaled from this drawing. If in any doubt - ask! All dimensions to be checked prior to work commencing or prior to any components being manufactured. Any discrepancy to be reported. All work and material to comply fully with all current British Standards Codes of Practice, building regulations, IEE regulations and all HSE acts.

This drawing is copyright of John Wink Design. ©

JOHN WINK DESIGN