


General Notes:

If in doubt request clarification from this office. This drawing, and associated copyright, is the property of Convery Prenty Shields Architects Ltd.

revision	date	note

AREA SCHEDULE

GIFA: 67.5 sqm

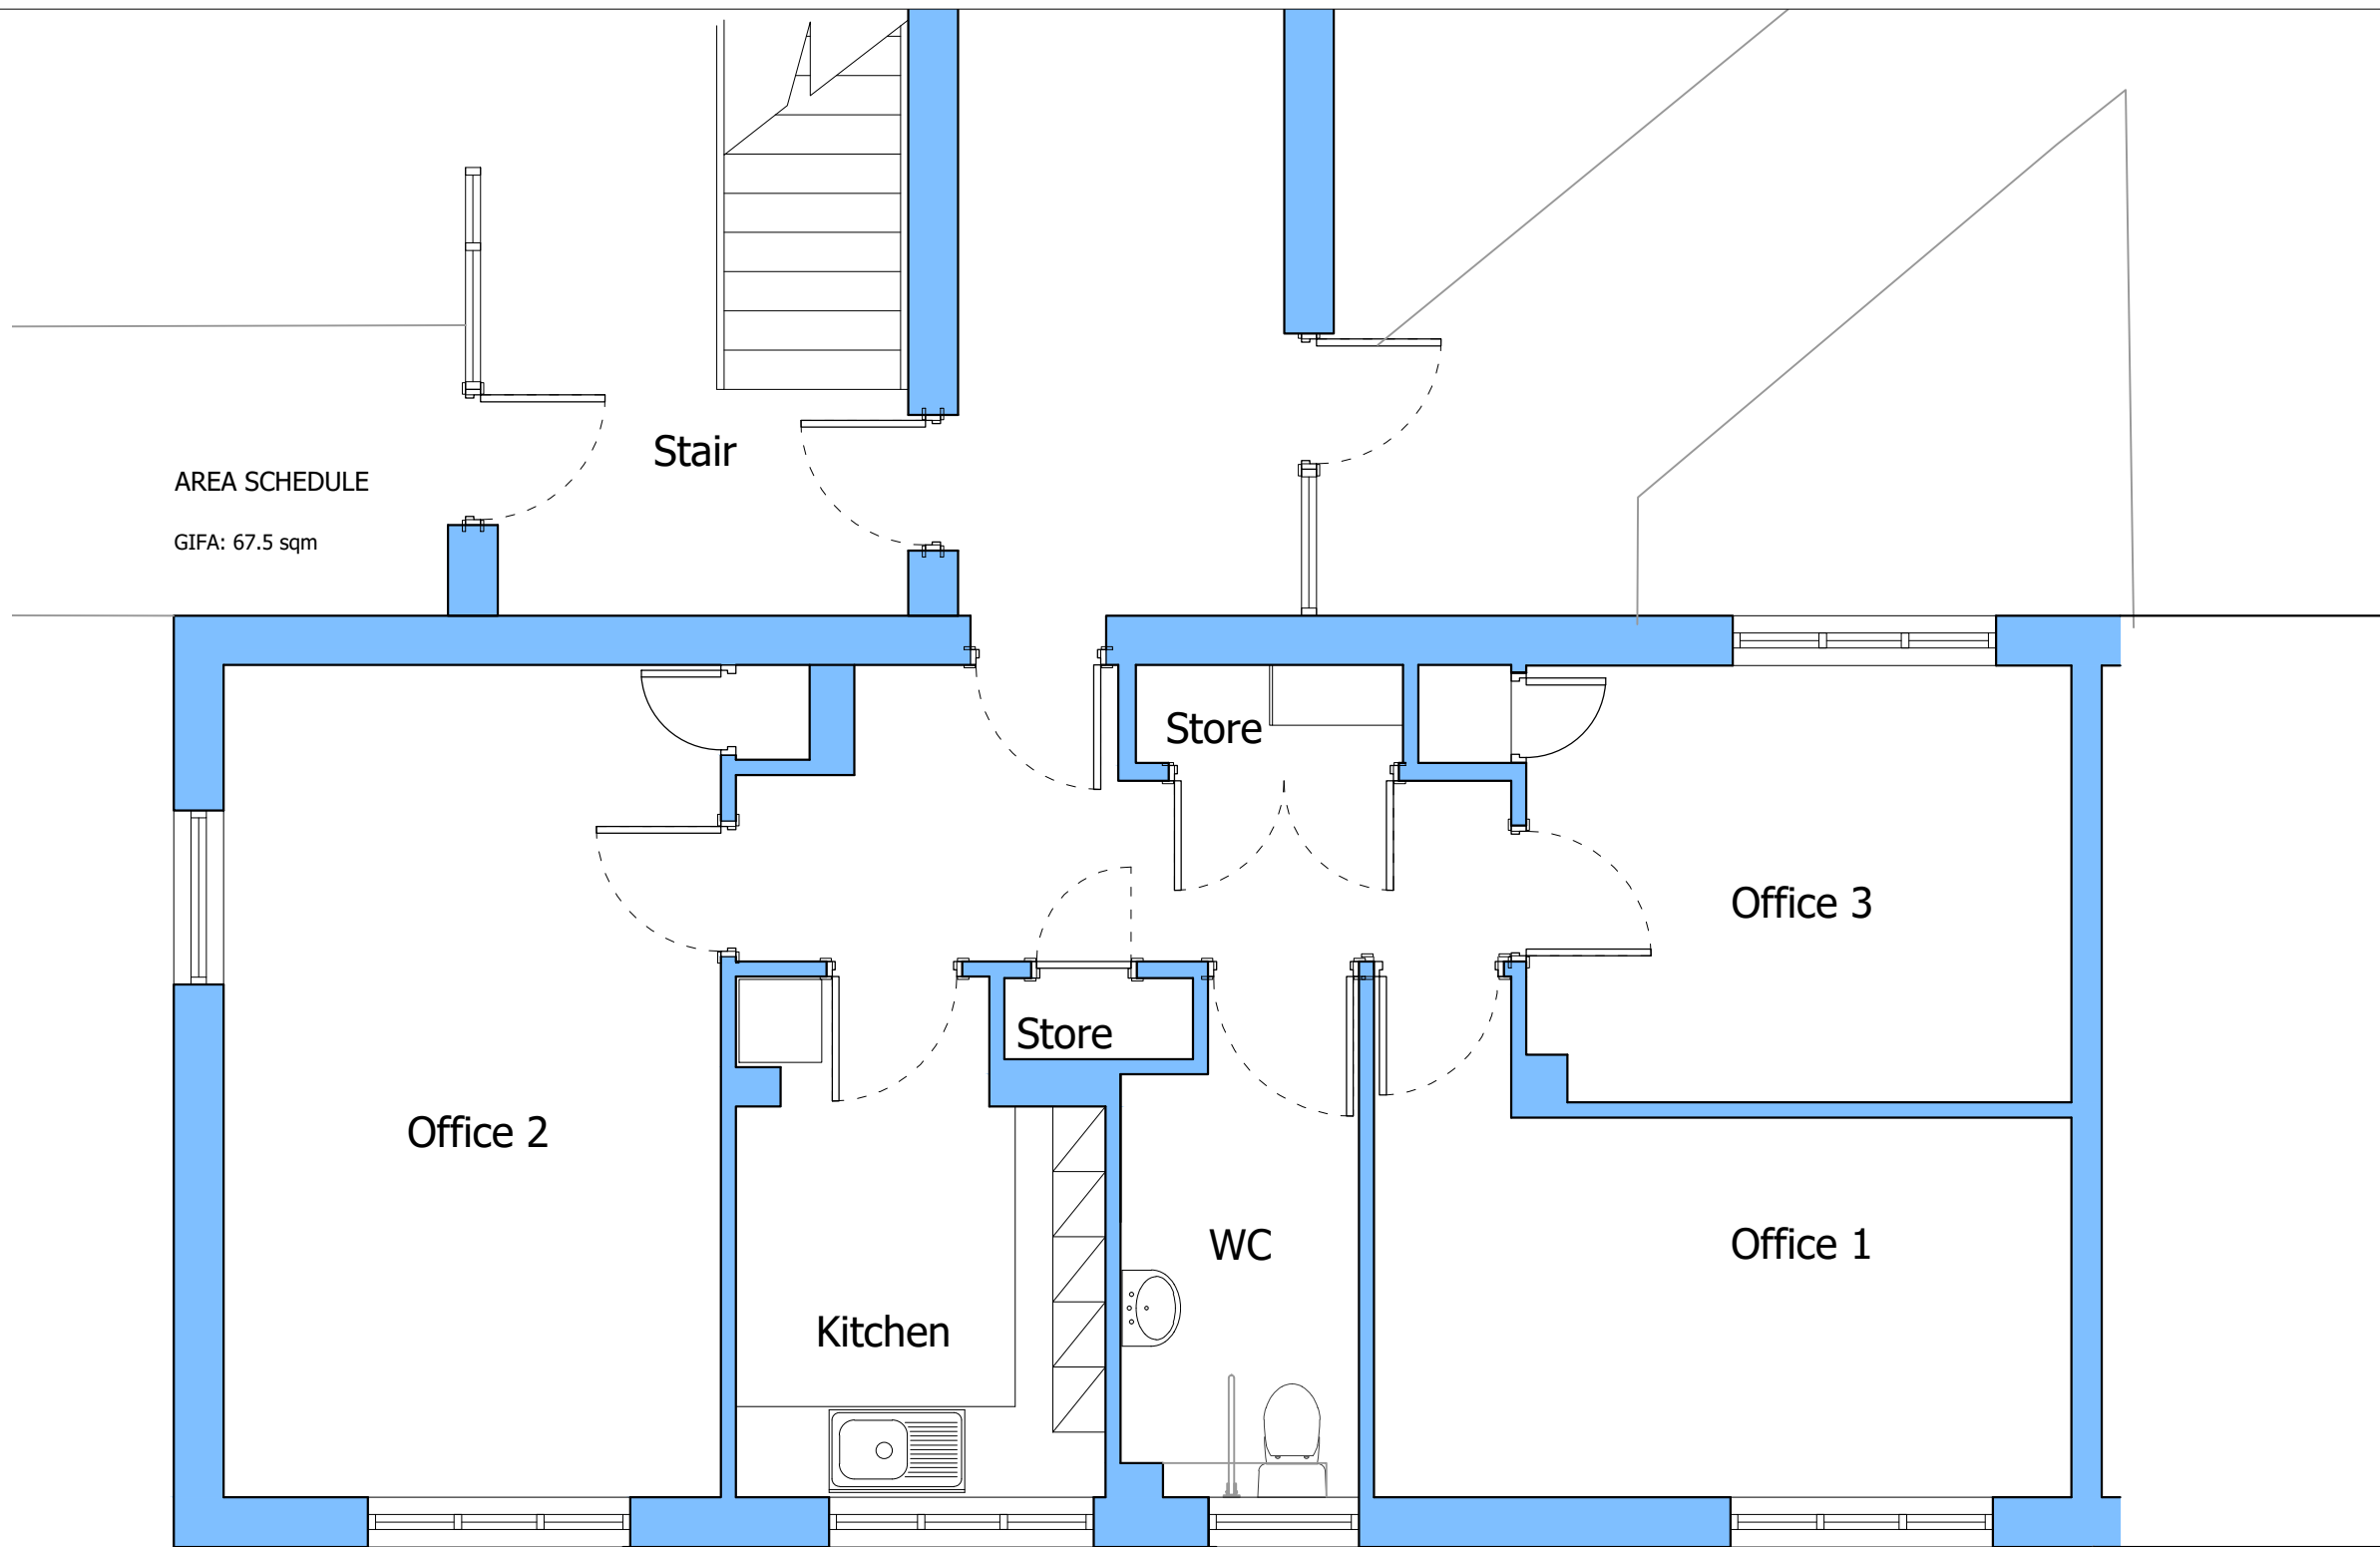

PLANNING




**PROJECT** 54 Slains Court,  
Peterhead,  
AB42 2YF.

**DRAWING** Existing Floor Plan

PAPER SIZE <b>A3</b>	SCALE <b>1/50</b>	DATE <b>Aug 23</b>
DRAWING NUMBER <b>2257_010</b>		REVISION

Existing Ground Floor Plan

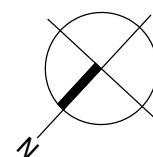

1:50