


General Notes:

If in doubt request clarification from this office. This drawing, and associated copyright, is the property of Convery Prenty Shields Architects Ltd.

revision	date	note

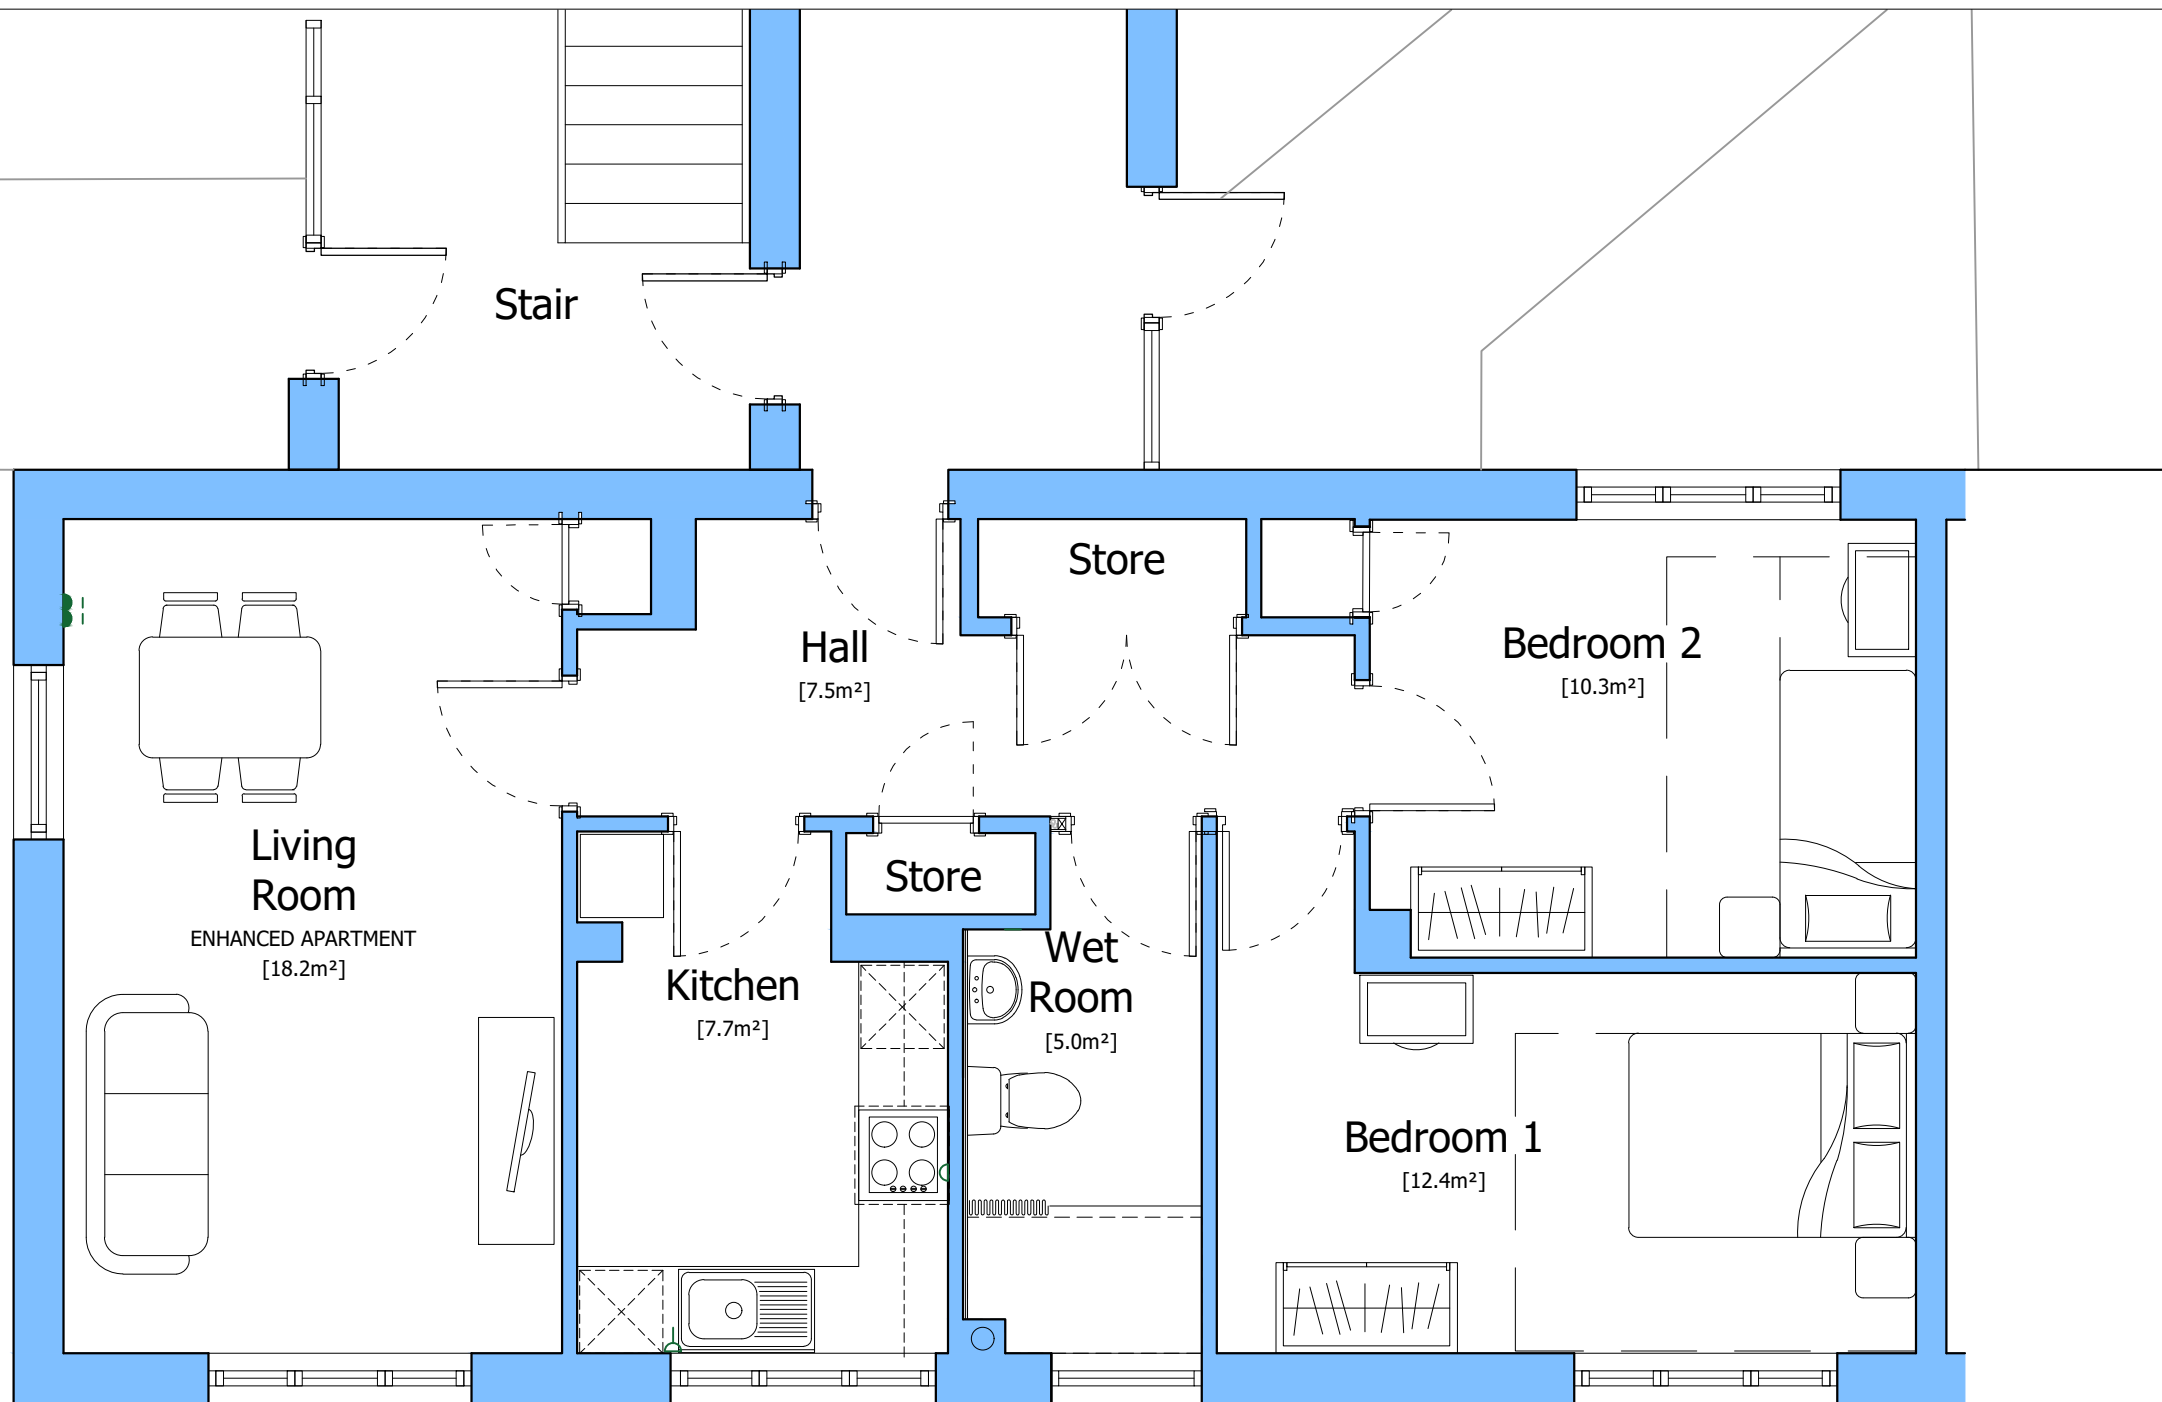

PLANNING



PROJECT 54 Slains Court,
Peterhead,
AB42 2YF.

DRAWING Proposed Floor Plan

PAPER SIZE A3	SCALE 1/50	DATE Aug 23
DRAWING NUMBER 2257_110		REVISION

Proposed Floor Plan

