



**1 PROPOSED ROOF PLAN**  
1 : 50

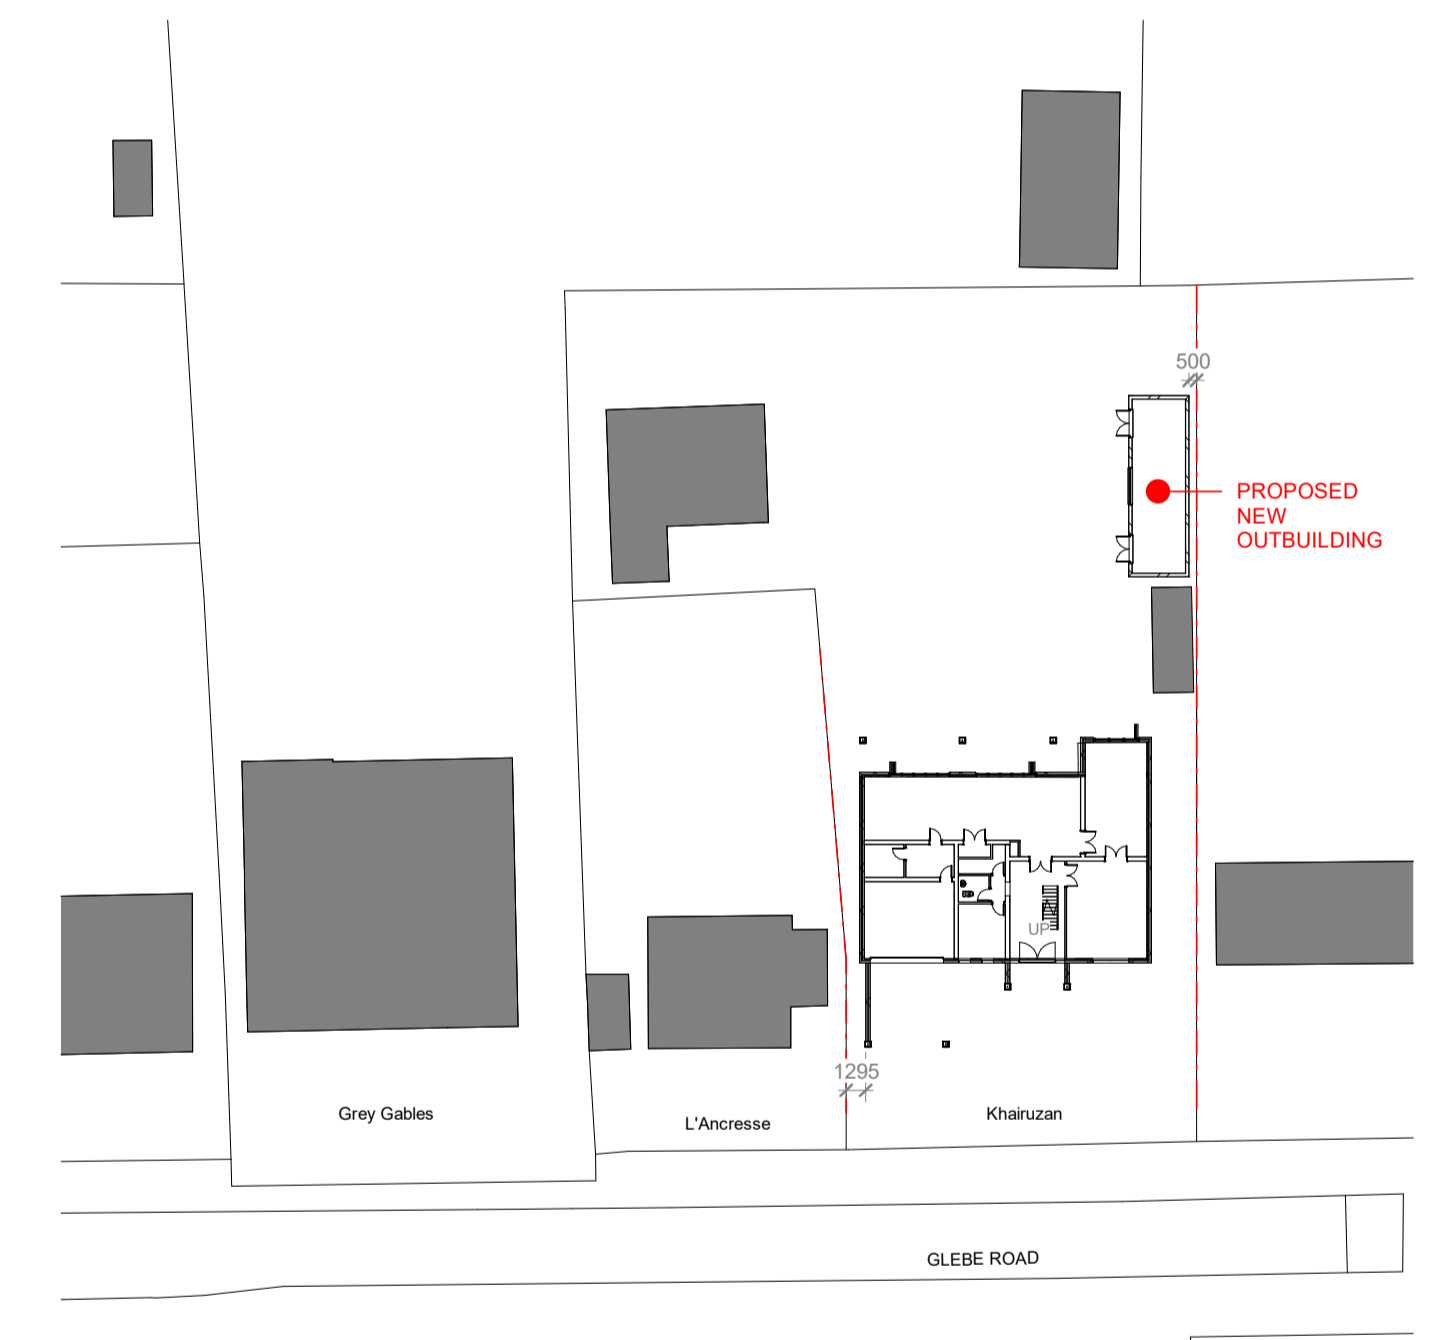

**2 PROPOSED BLOCK PLAN**  
1 : 500

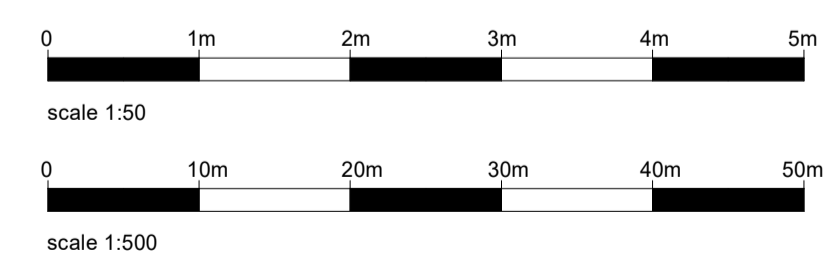

**PLANNING STAGE**

This drawing is copyright of MILL ARCHITECTURE and is not to be reproduced or copied without permission from the author. This drawing is prepared solely for design and planning submission purposes. It is not intended or suitable for either Building Regulations or Construction purposes and should not be used for such.

**MAIN ROOF EXTENSION TO CREATE HABITABLE SPACE, CAR PORT WITH BALCONY, TWO STOREY FRONT PORCH, ROOF CANOPY TO REAR, NEW WINDOWS AND DOORS, OUTBUILDING**


**KHAIRUZAN, GLEBE ROAD, RAMSDEN HEATH, CM11 1RJ**

**PROPOSED ROOF AND BLOCK PLAN**

| No        | Description | Date |
|-----------|-------------|------|
| Revisions |             |      |

Drawn by Author  
As indicated @ Sheet Size A1

**1175-005**

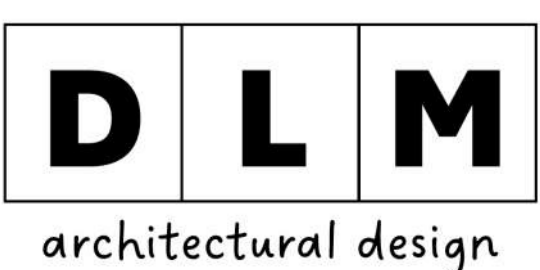

Email : deanmcloeddesign@hotmail.co.uk  
Tel : 07733 764035  
**CIAT**  
Chartered Practice