


EXISTING







Front Elevation 1-100

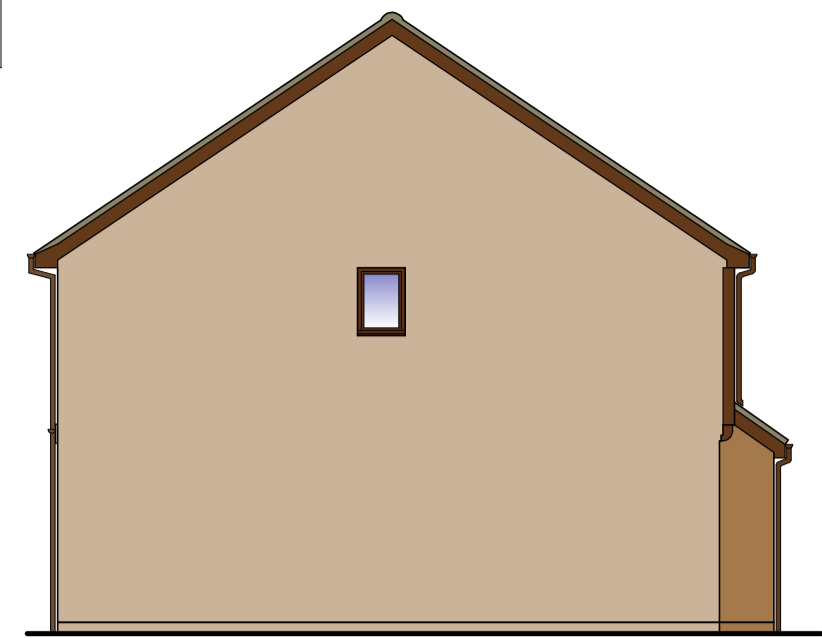

Side Elevation 1-100




Side Elevation 1-100

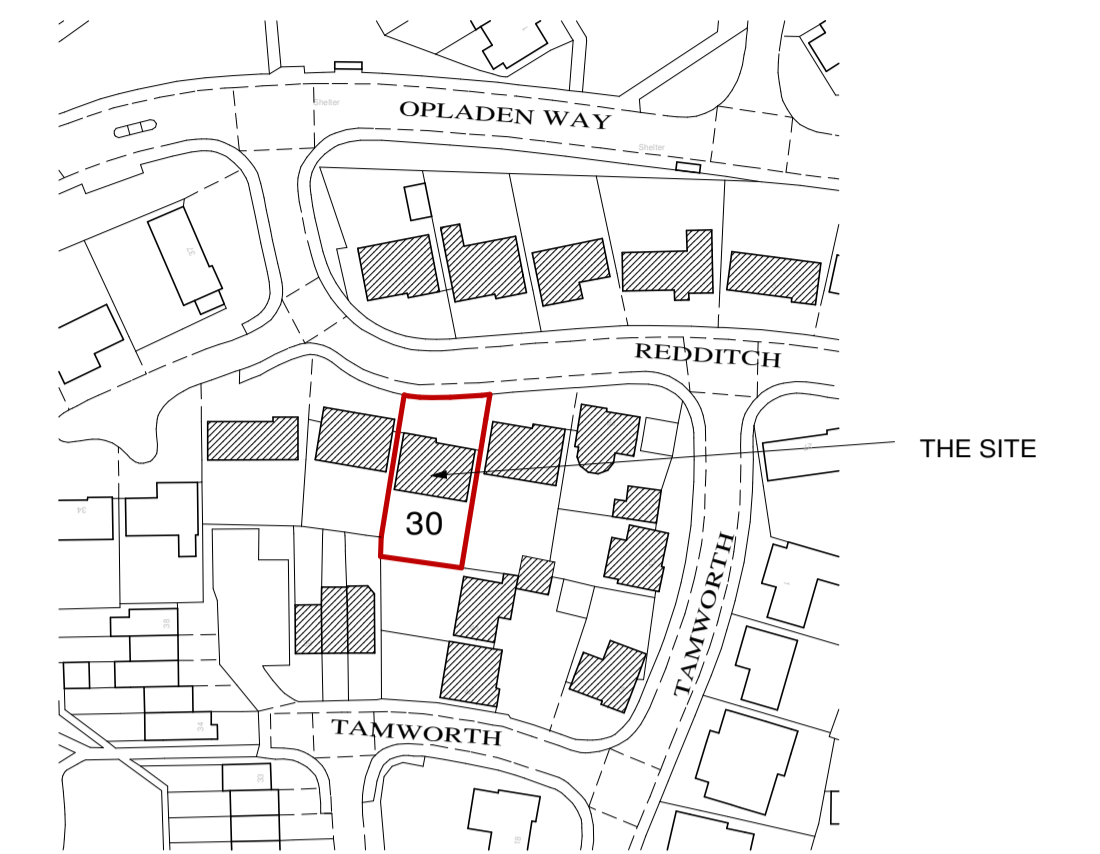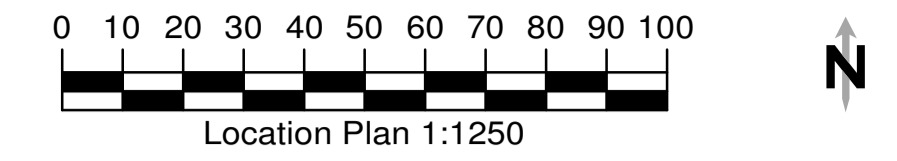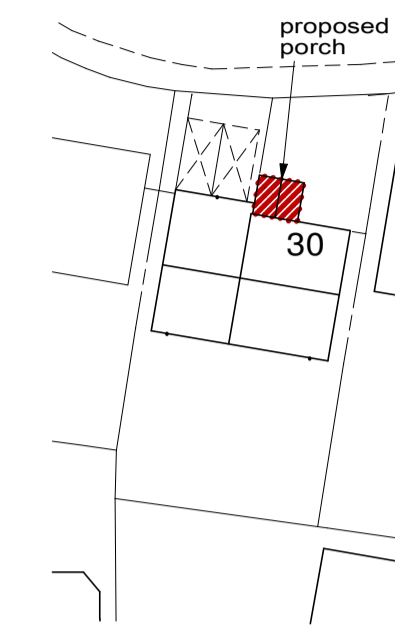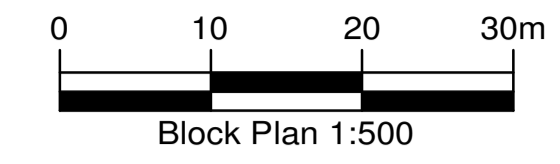


Mapping contents © Crown copyright and database rights 2022 Ordnance Survey 100035207

PROPOSED

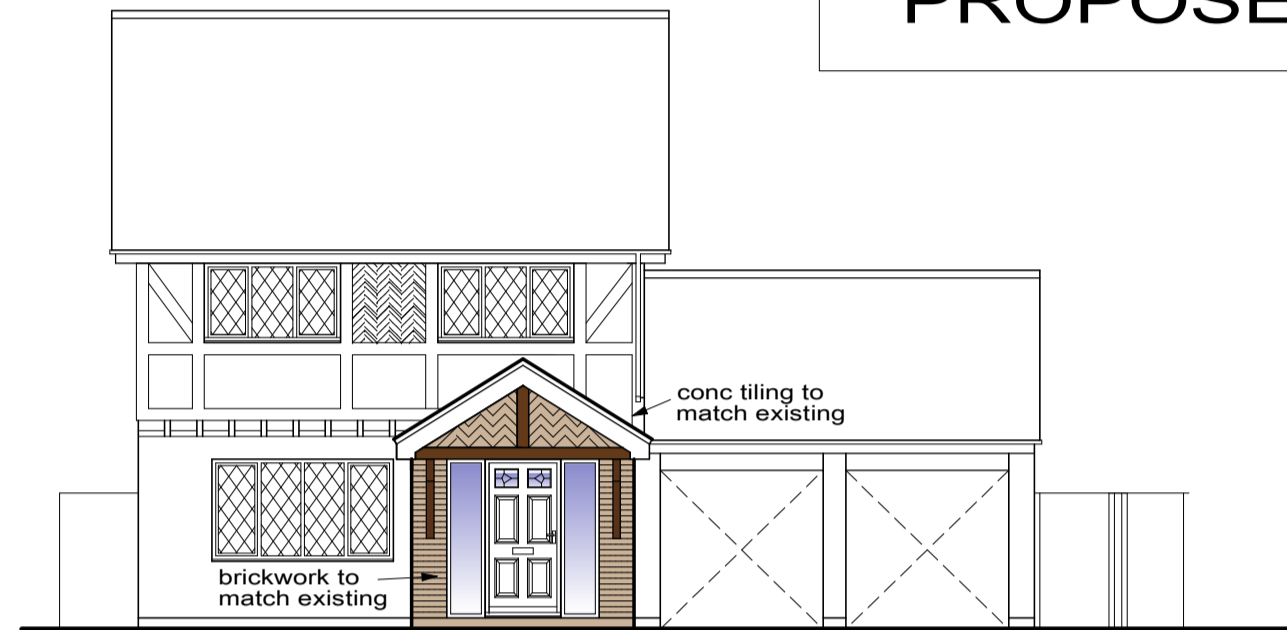


Front Elevation 1-100

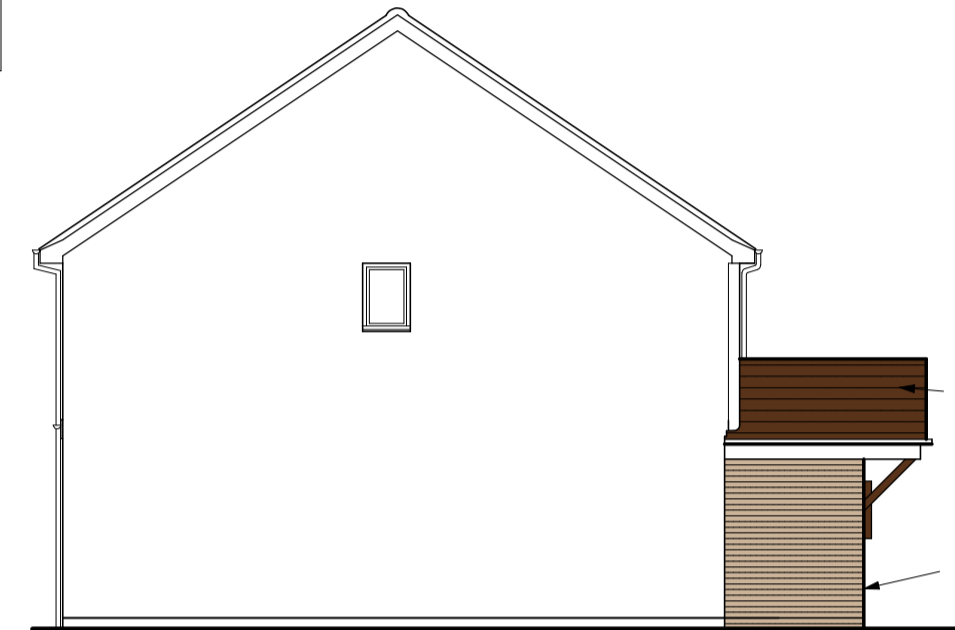



Side Elevation 1-100



Side Elevation 1-100

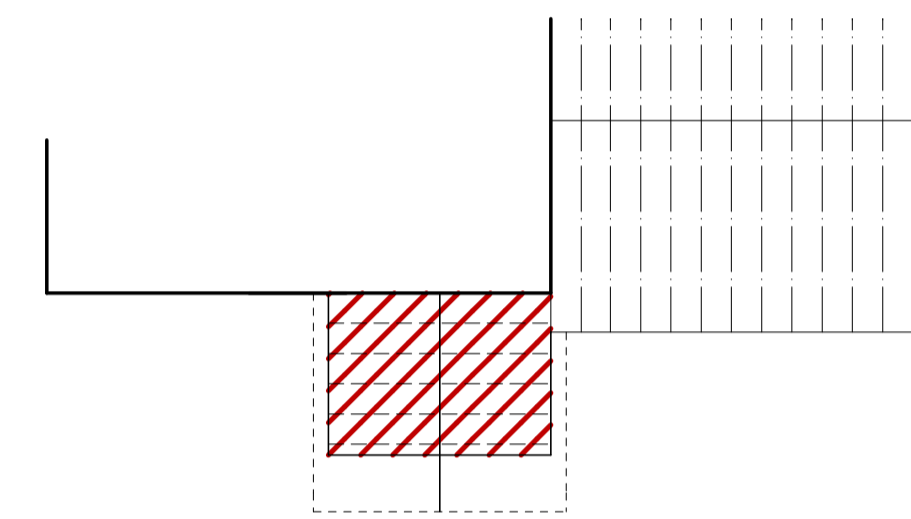

Roof Plan 1:100

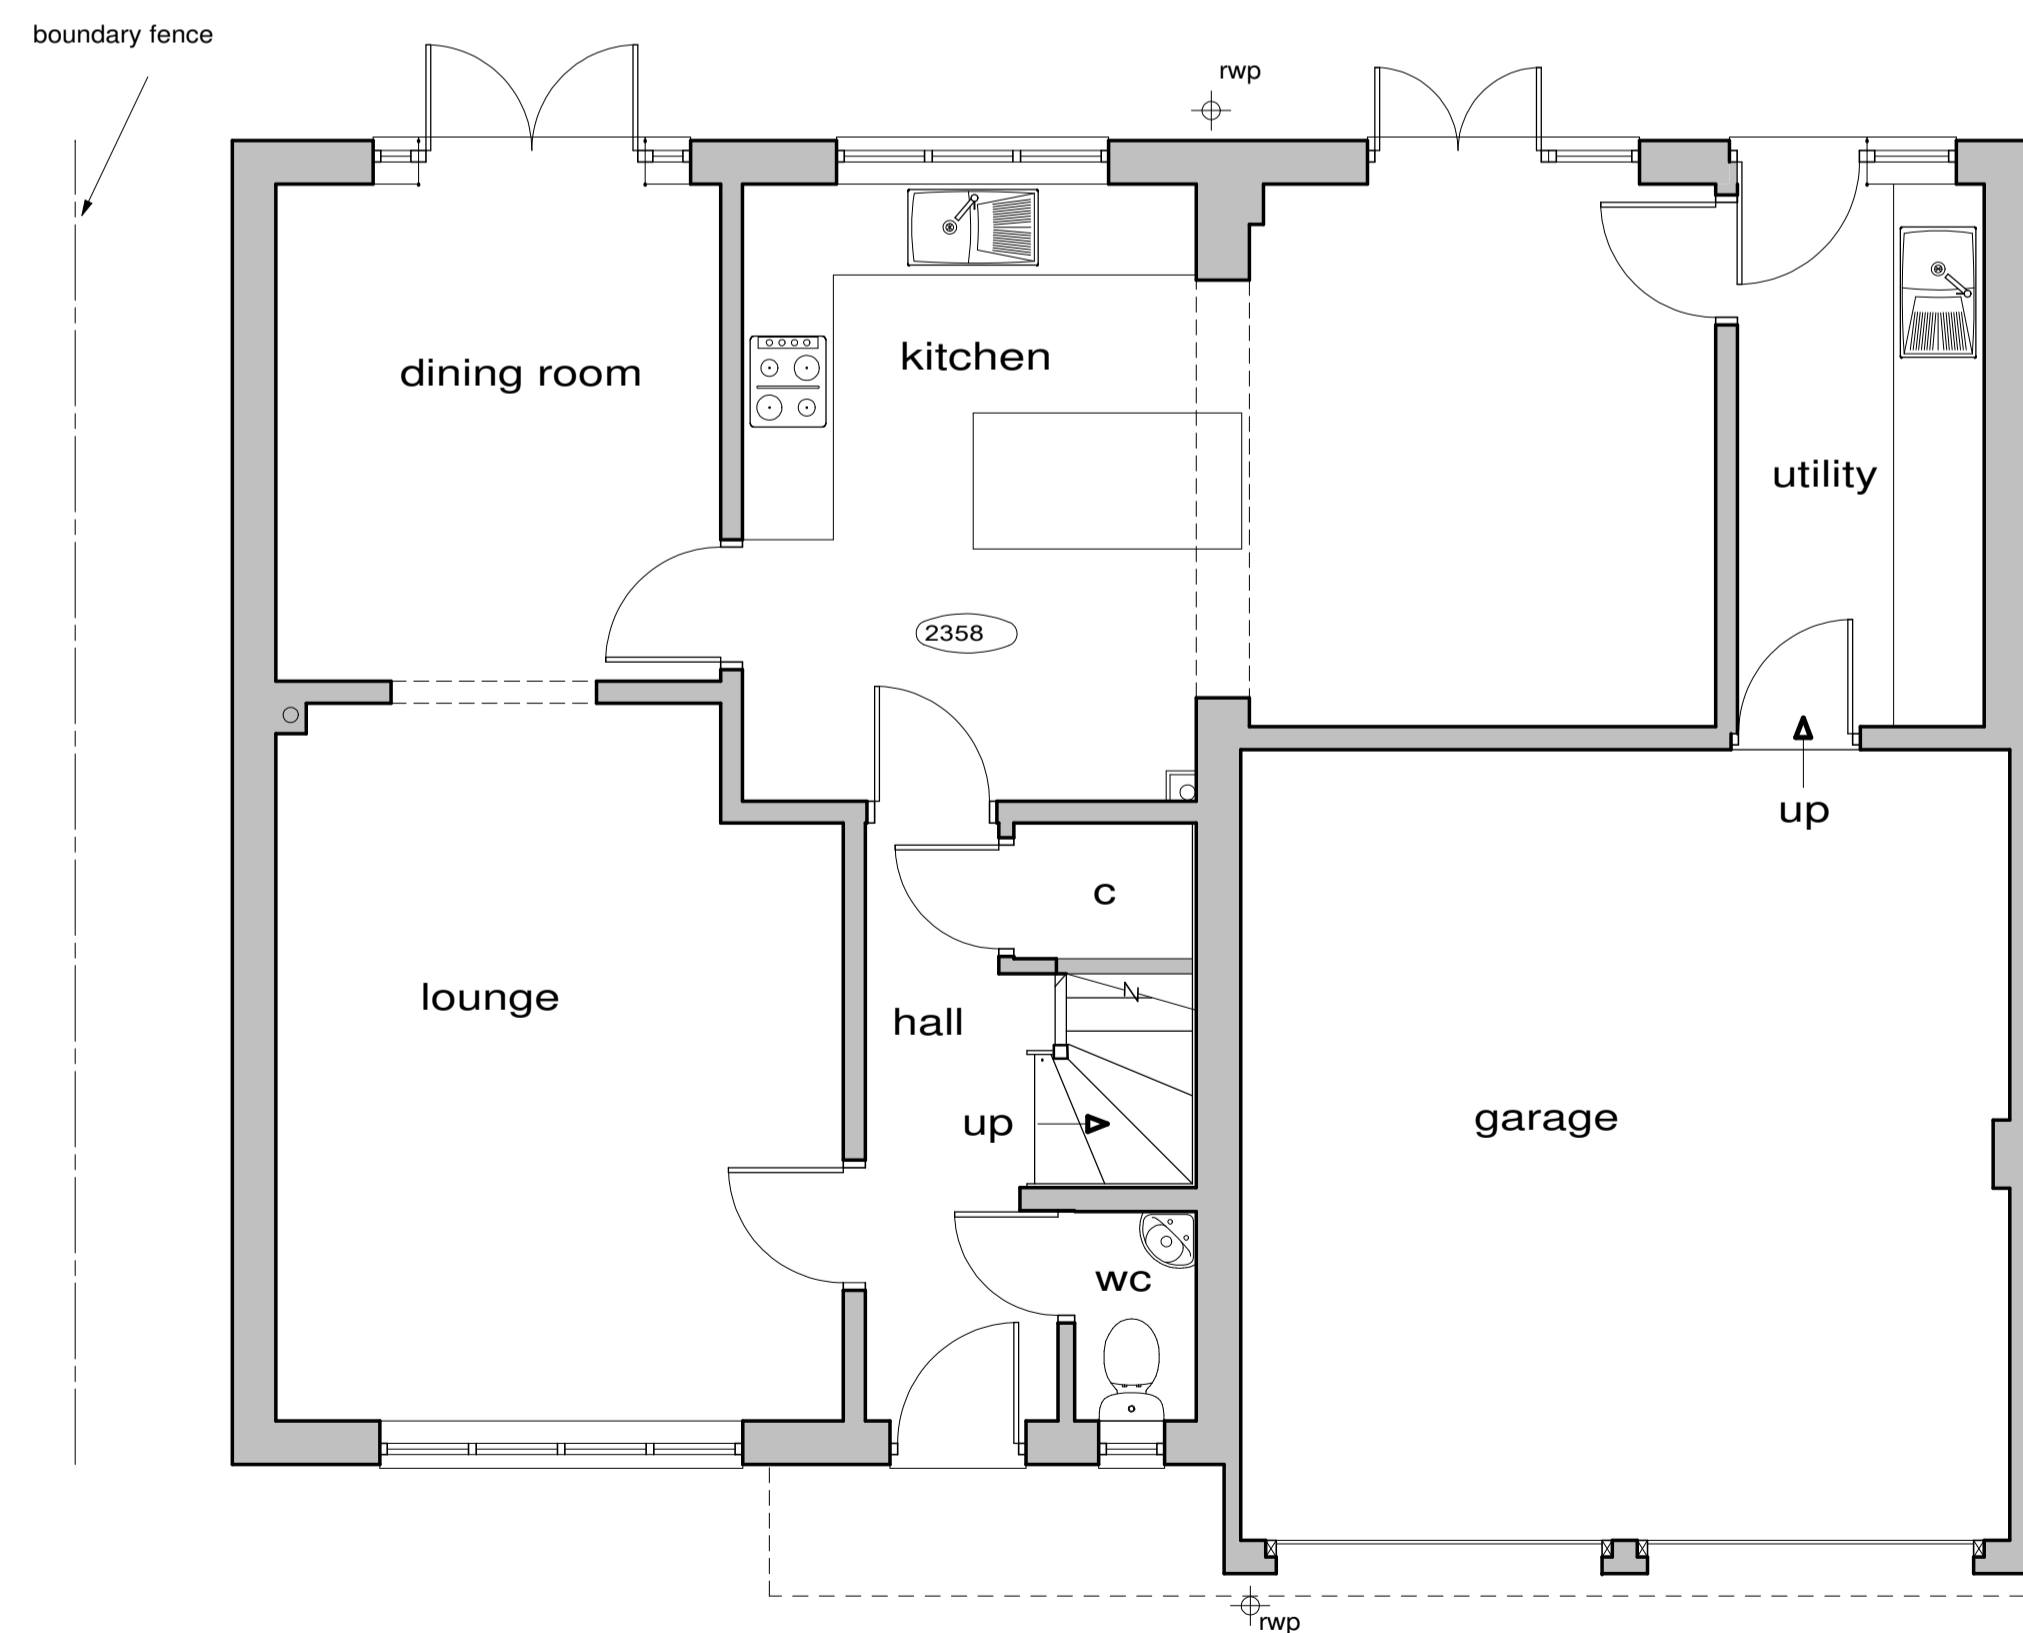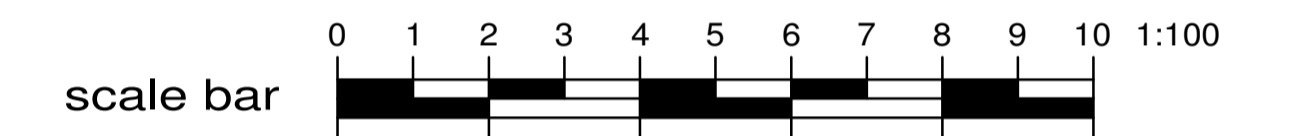

Existing Ground Floor Plan 1-50



Proposed Ground Floor Plan 1-50

Client	
Mr and Mrs Poole	
Job Title	
30 Redditch Bracknell RG12 0TT	
Drawing Title	
Existing and Proposed Plans and Elevations	
Scale 1-50 1-100	
Date	Drawn by
Jan 24	hen
Drg No.	Rev.
P- 2707/5	