




EXISTING GROUND FLOOR PLAN
SCALE 1:100



EXISTING ROOF PLAN
SCALE 1:100

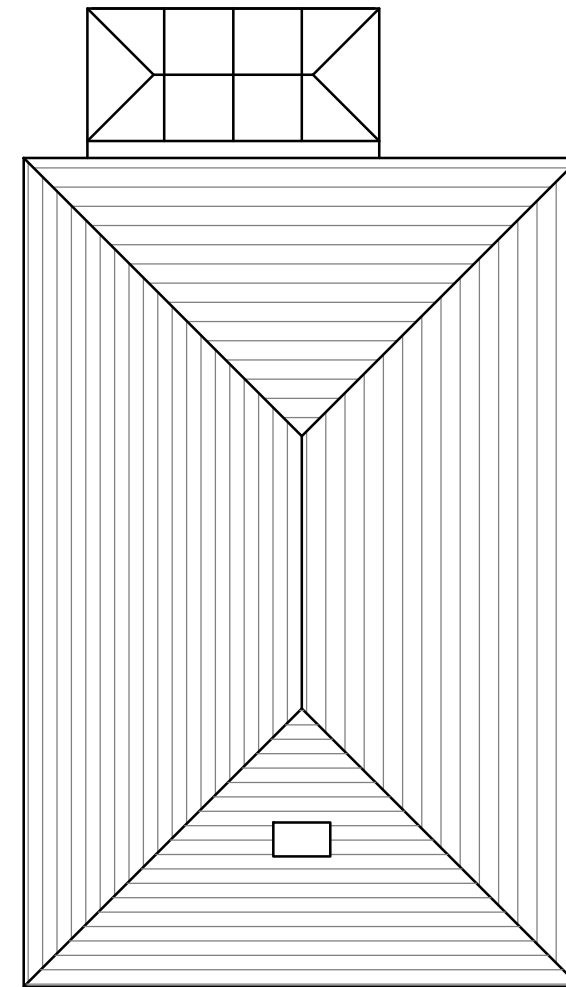

 

JAKE UNDERWOOD
PLANNING & BUILDING DRAWINGS

PROJECT:	
9 Owlsmoor Road, Sandhurst	
DETAIL:	
EXISTING PLANS	
PLANNING PERMISSION	
JOB No: 2373	DRG No: 002
SCALE @ A3: 1:100	REV: A
CONTACT:	
JAKE UNDERWOOD	
Web: www.jakeunderwood.com	
Email: info@jakeunderwood.com	
Phone: 07784927778	