

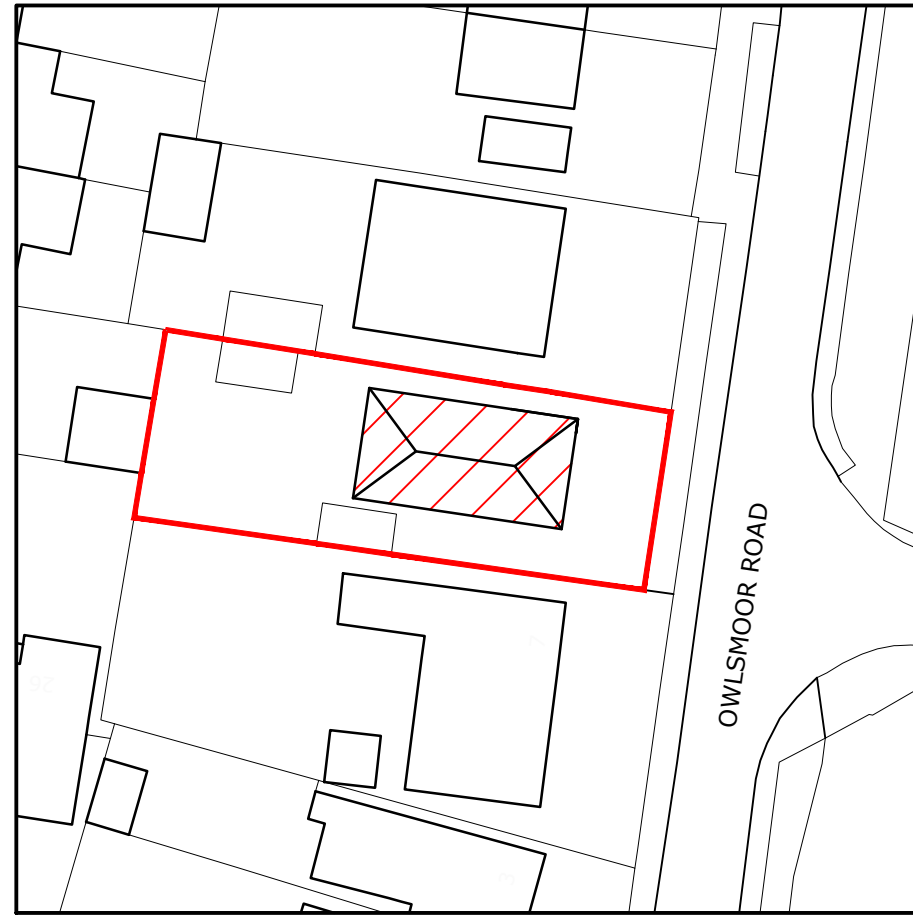


LOCATION PLAN
SCALE 1:1250

 

SITE PLAN - PROPOSED SHOWN HATCHED
SCALE 1:500

 

JAKE UNDERWOOD
PLANNING & BUILDING DRAWINGS

PROJECT:
9 Owlsmoor Road, Sandhurst

DETAIL:
LOCATION AND SITE PLANS

PLANNING PERMISSION

JOB No: 2373	DRG No: 001
SCALE @ A3: AS SHOWN	REV: A

CONTACT:
JAKE UNDERWOOD
Web: www.jakeunderwood.com
Email: info@jakeunderwood.com
Phone: 07784927778