


PROPOSED GROUND FLOOR PLAN
SCALE 1:100

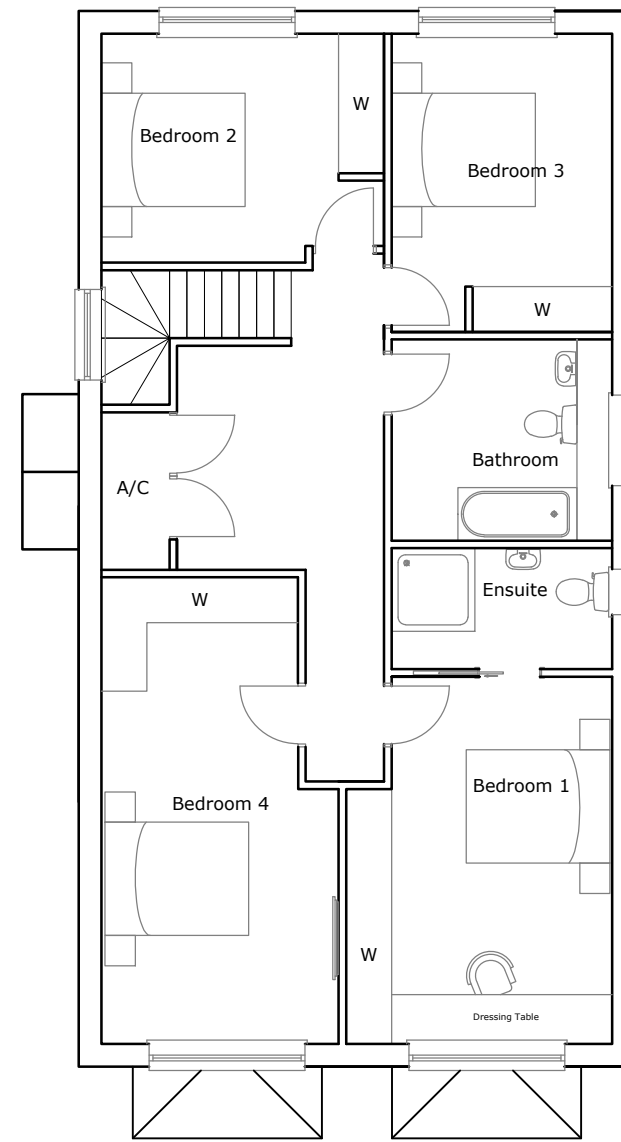

PROPOSED FIRST FLOOR PLAN
SCALE 1:100

45°

1 : 100 @ A3



JAKE UNDERWOOD
PLANNING & BUILDING DRAWINGS

PROJECT:
9 Owlsmoor Road, Sandhurst

DETAIL:
PROPOSED PLANS

PLANNING PERMISSION

JOB No: 2373 | DRG No: 004
SCALE @ A3: 1:100 | REV: A

CONTACT:
JAKE UNDERWOOD
Web: www.jakeunderwood.com
Email: info@jakeunderwood.com
Phone: 07784927778