


FRONT ELEVATION
SCALE 1:100

Grey cladding

Carmel yellow render

Anthracite framed glazing

45°

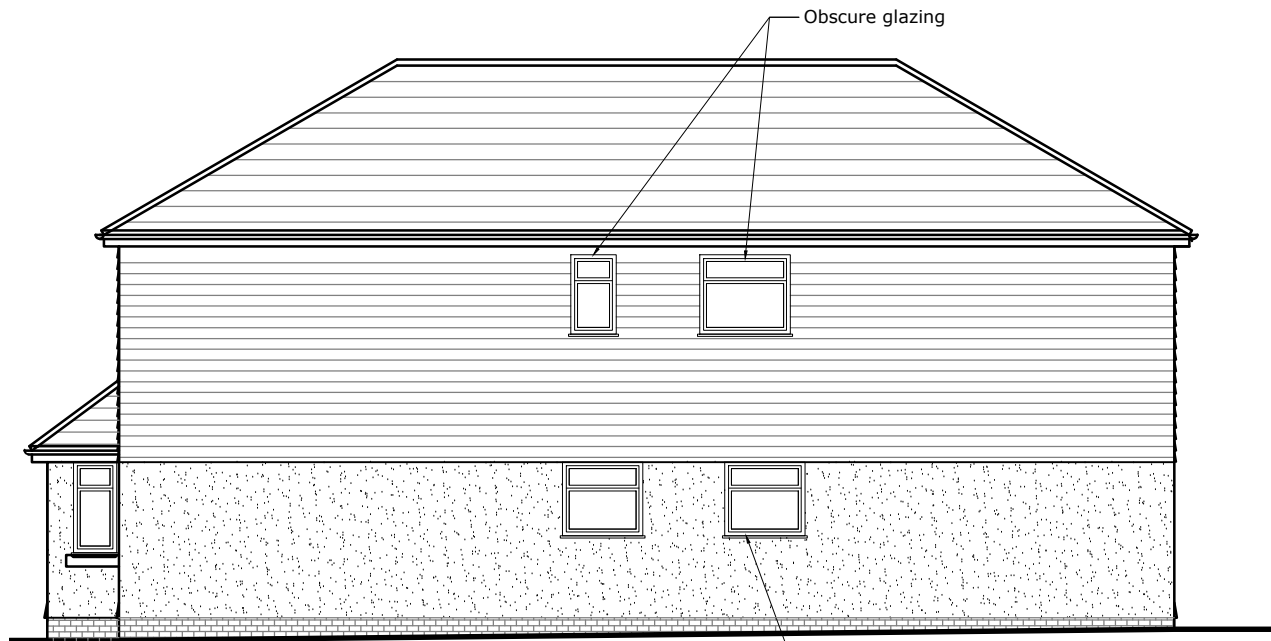


SIDE ELEVATION
SCALE 1:100

Obscure glazing

Obscure glazing



SIDE ELEVATION
SCALE 1:100

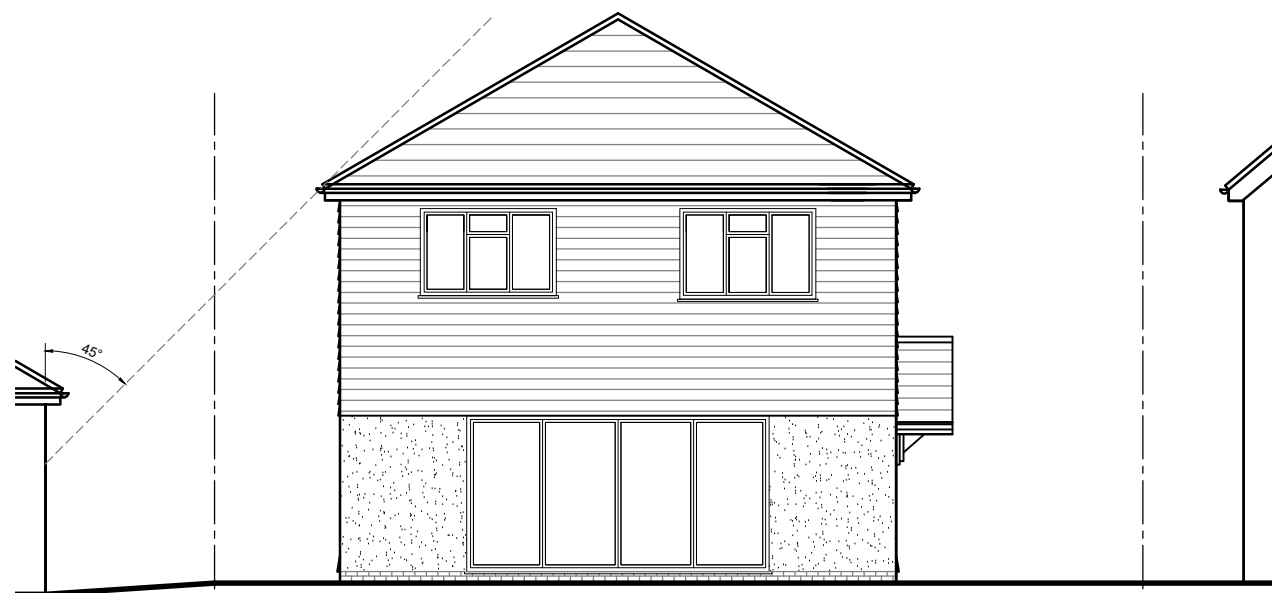

REAR ELEVATION
SCALE 1:100

45°



JAKE
UNDERWOOD
PLANNING & BUILDING DRAWINGS

PROJECT:
9 Owlsmoor Road, Sandhurst

DETAIL:
PROPOSED ELEVATIONS

PLANNING PERMISSION

JOB No: 2373 | DRG No: 006
SCALE @ A3: 1:100 | REV: A

CONTACT:
JAKE UNDERWOOD
Web: www.jakeunderwood.com
Email: info@jakeunderwood.com
Phone: 07784927778

