

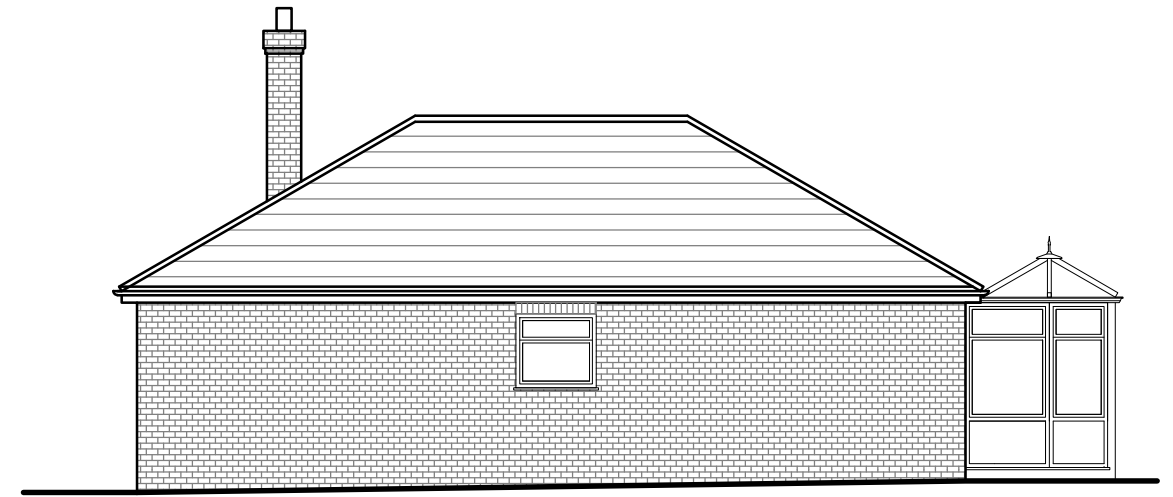


FRONT ELEVATION
SCALE 1:100

 

SIDE ELEVATION
SCALE 1:100

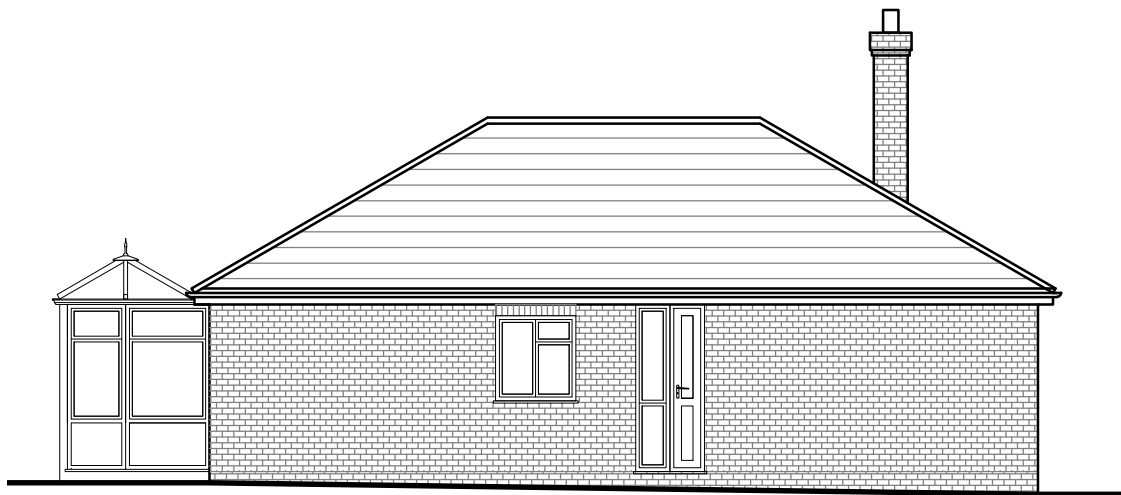

SIDE ELEVATION
SCALE 1:100



REAR ELEVATION
SCALE 1:100

JAKE
UNDERWOOD
PLANNING & BUILDING DRAWINGS

PROJECT:
9 Owlsmoor Road, Sandhurst

DETAIL:
EXISTING ELEVATIONS

PLANNING PERMISSION

JOB No: 2373 | DRG No: 003
SCALE @ A3: 1:100 | REV: A

CONTACT:
JAKE UNDERWOOD
Web: www.jakeunderwood.com
Email: info@jakeunderwood.com
Phone: 07784927778

