



PROPOSED FRONT ELEVATION




PROPOSED SIDE ELEVATION




PROPOSED SIDE ELEVATION



PROPOSED REAR ELEVATION 1:100

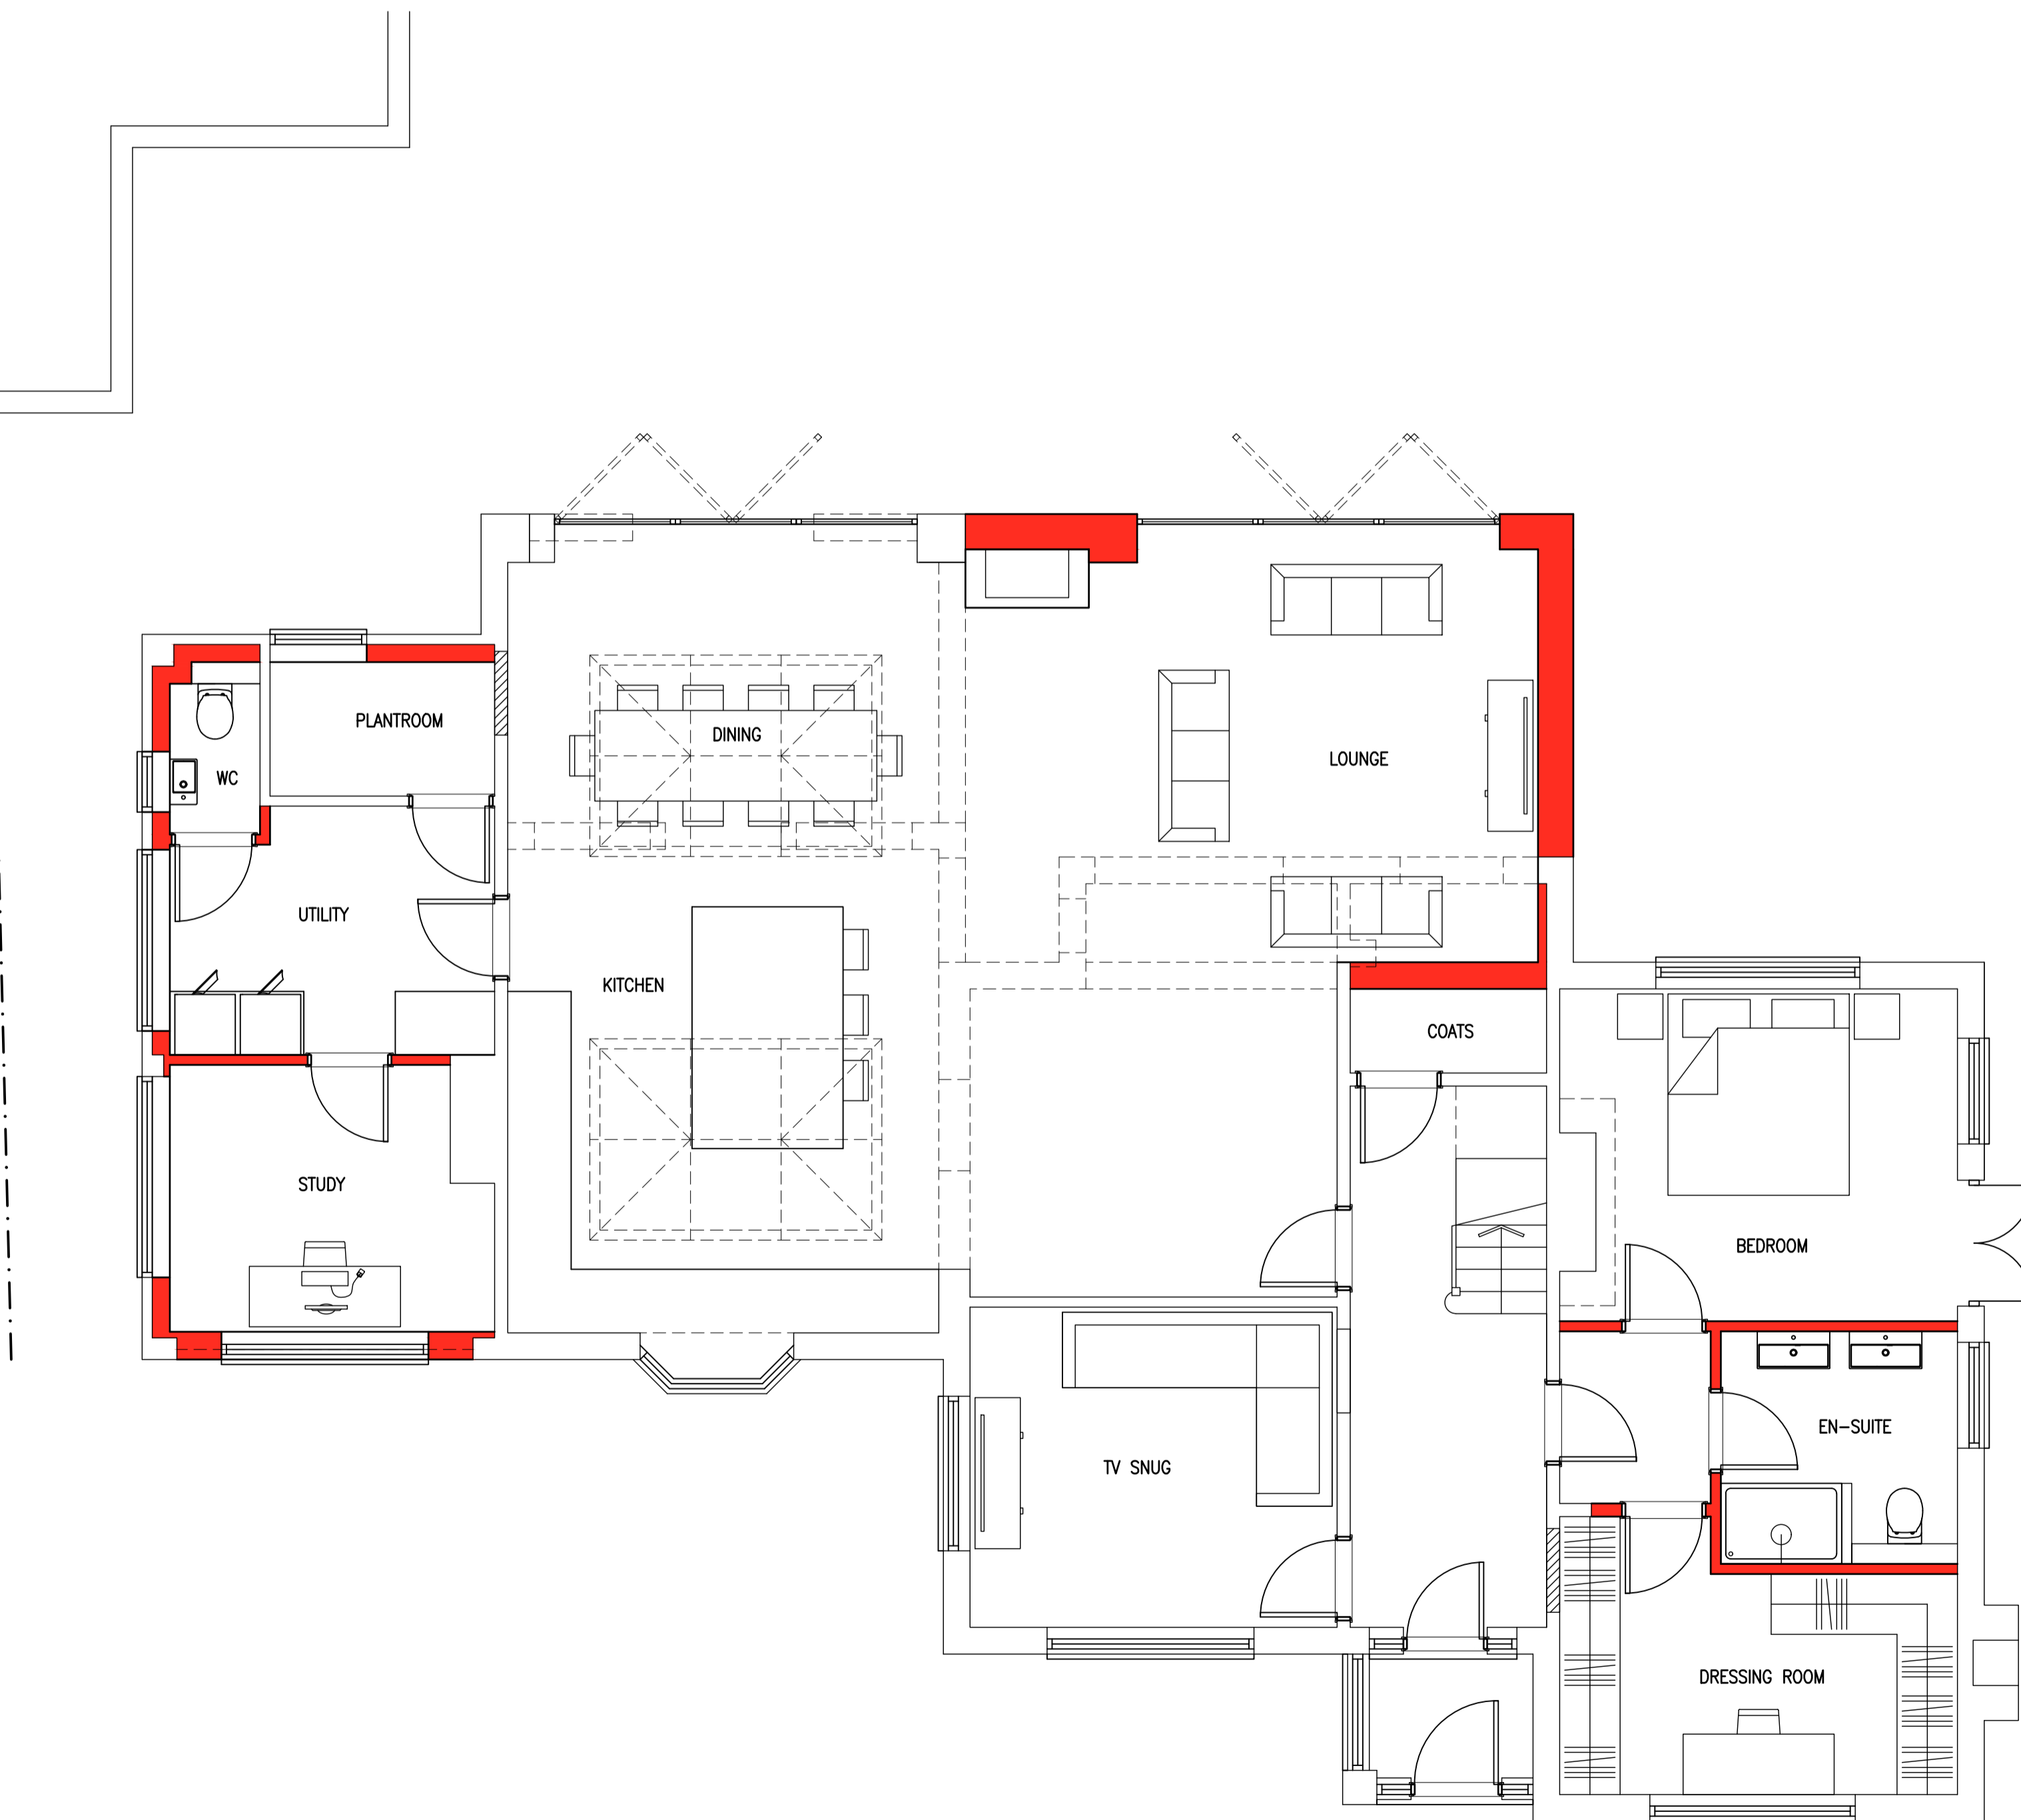

PROPOSED GROUND FLOOR 1:50

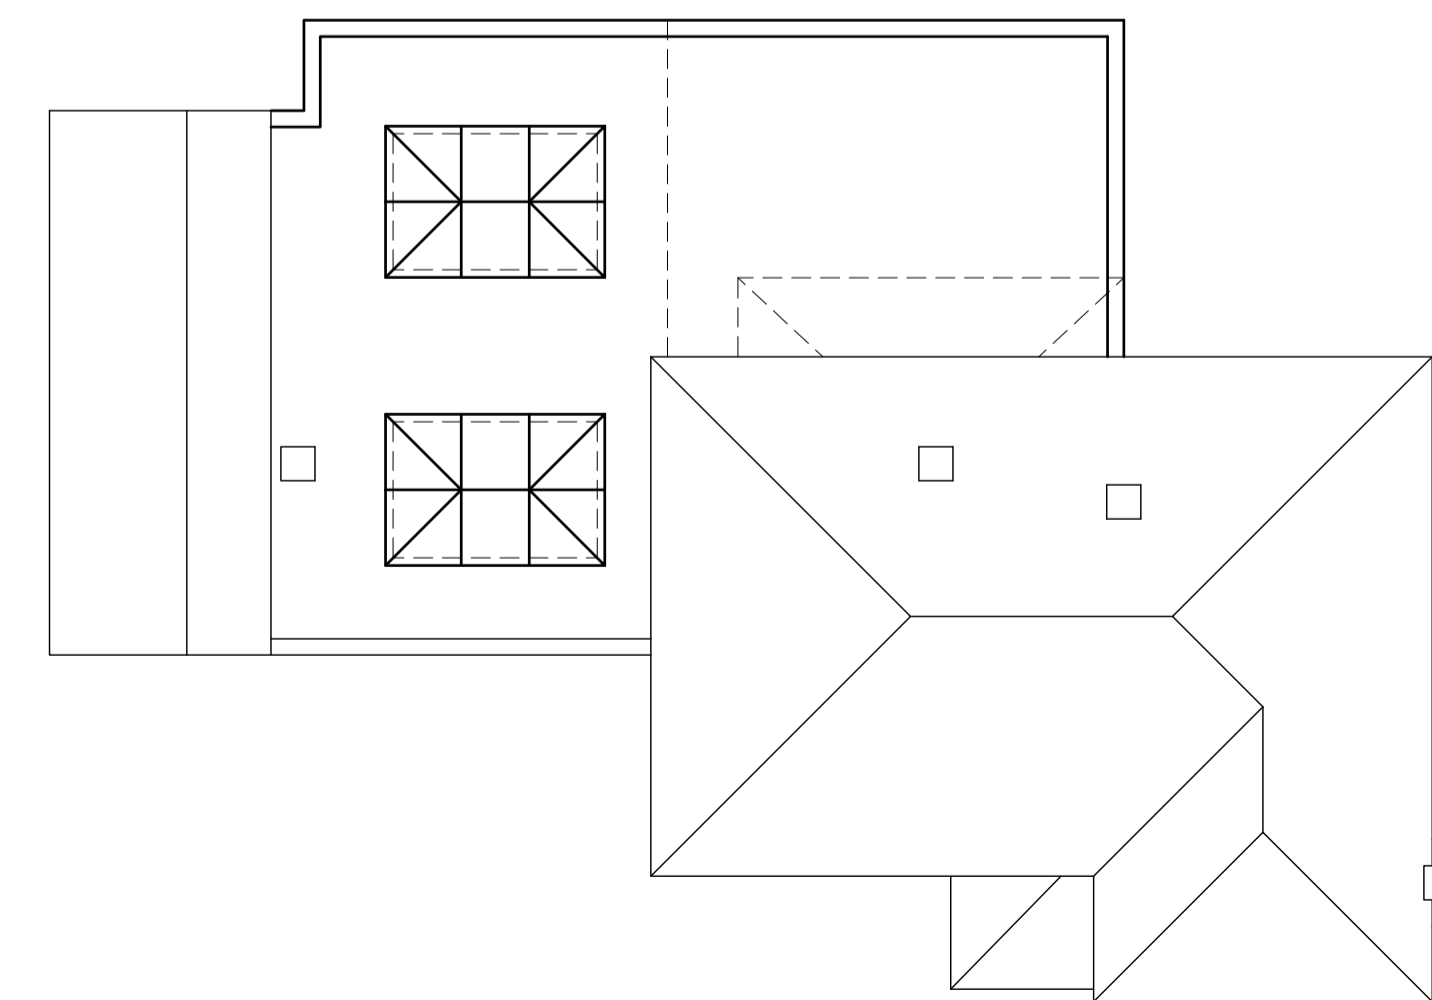

PROPOSED ROOF PLAN

ajt design services ltd
 9 queensway, sunbury-on-thames,
 middlesex. TW16 6HA
AJT DESIGN
 t: 01932 782943
 m: 07973 419204
 e: rob@ajt-design.co.uk
 www: ajt-design.co.uk

PLANNING ISSUE

Address
 GOLDRIDGE HOUSE, WICK GREEN,
 BINFIELD BRACKNELL,
 BERKSHIRE,
 RG42 5NX

Title
 PROPOSED

Drg. No. **WG/GH/02**

Revision:

Scale : 1:50 & 1:100 @ A1

Date: NOV. '23

