


LOCATION PLAN 1:1250

PROPOSED SITE PLAN 1:200

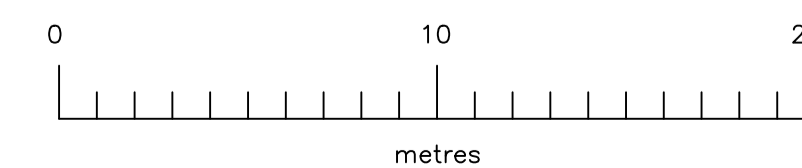

	ajt design services ltd <small>9 queensway, sunbury-on-thames, middlesex. TW16 6HA</small>	
	t: 01932 782943 m: 07973 419204 e: rob@ajt-design.co.uk www: ajt-design.co.uk	
PLANNING ISSUE		
Address GOLDRIDGE HOUSE, WICK GREEN, BINFIELD BRACKNELL, BERKSHIRE, RG42 5NX		
Title PROPOSED SITE PLAN & LOCATION PLAN		
Drg. No. WG/GH/03	Revision:	
Scale : 1:200 & 1:1250 @ A1	Date: NOV. '23	